



STATE OF NORTH CAROLINA
DEPARTMENT OF TRANSPORTATION

MICHAEL F. EASLEY
GOVERNOR

Tuesday, October 30, 2007

LYNDO TIPPETT
SECRETARY

MEMORANDUM TO: Mr. Barry S. Moose, PE
Division Engineer
Division 10

FROM: L.C. Smith, Director
Information, Mapping, and Graphics Unit

SUBJECT: 2006 District 2 Road System Changes

The Road Inventory Information Section has been authorized to make the following changes to the state road system as indicated below. We request that you make similar changes to the related maps and files in your Division and District offices, and install appropriate road number signs if necessary. We have updated our records and county maps accordingly. If our system changes do not conform to the actual conditions in the field, please return this memorandum with recommendations.

TIP Number	County	Approval Date
8.U672211	MECKLENBURG	3/14/2007

Inquires about changes should be referred to one of the following: Ron Tucker at (919) 212-6080 or Tom Schroder at (919) 212-6090. If you have further questions, please contact Hardee Cox, Road Inventory Information Section Manager at (919) 212-6060. Thank you for your assistance.

LCS/hrc
enclosures ()

cc: BSIP
Bridge Maintenance
Division Right of Way
GIS
Pavement Management
Permit Unit
State Road Maintenance
Traffic Engineering
Traffic Surveys


2006 ROAD SYSTEM CHANGES

TIP NUMBER	COUNTY	APPROVAL DATE	NEW NUMBER	EXISTING NUMBER	STREET NAME	LENGTH (miles)	TYPE OF CHANGE	REMARKS (See Attached Map)
8.U672211	MECKLENBURG	3/14/2007	SR 1020			0.62	SYSTEM ADDITION VIA PROJECT	MAP , SEGMENT
8.U672211	MECKLENBURG	3/14/2007	SR 6102			0.17	SYSTEM ADDITION VIA PROJECT	MAP , SEGMENT
8.U672211	MECKLENBURG	3/14/2007	SR 6101			0.17	SYSTEM ADDITION VIA PROJECT	MAP , SEGMENT
8.U672211	MECKLENBURG	3/14/2007		SR 1606		0.02	SYSTEM ADDITION VIA PROJECT	MAP , SEGMENT
8.U672211	MECKLENBURG	3/14/2007		SR 1609		0.27	SYSTEM ADDITION VIA PROJECT	MAP , SEGMENT
8.U672211	MECKLENBURG	3/14/2007		SR 1609		0.20	SYSTEM DELETION VIA PROJECT	MAP , SEGMENT
8.U672211	MECKLENBURG	3/14/2007		SR 1601		0.71	SYSTEM ADDITION VIA PROJECT	MAP , SEGMENT
8.U672211	MECKLENBURG	3/14/2007	SR 6103	SR 1601		0.23	NUMBER REASSIGNMENT VIA PROJECT	MAP , SEGMENT
8.U672211	MECKLENBURG	3/14/2007		SR 1883		0.30	SYSTEM DELETION VIA PROJECT	MAP , SEGMENT 1
8.U672211	MECKLENBURG	3/14/2007	SR 1020		OUTER LOOP	0.41	SYSTEM ADDITION VIA PROJECT	MAP , SEGMENT 2
8.U672211	MECKLENBURG	3/14/2007		SR 1769	TOM SADLER RD	0.30	SYSTEM DELETION VIA PROJECT	MAP , SEGMENT 2
8.U672211	MECKLENBURG	3/14/2007		SR 1769		0.30	SYSTEM ADDITION VIA PROJECT	MAP , SEGMENT 3
8.U672211	MECKLENBURG	3/14/2007	SR 1020		OUTER LOOP	0.67	SYSTEM ADDITION VIA PROJECT	MAP , SEGMENT 3

TIP NUMBER	COUNTY	APPROVAL DATE	NEW NUMBER	EXISTING NUMBER	STREET NAME	LENGTH (miles)	TYPE OF CHANGE	REMARKS (See Attached Map)
8.U672211	MECKLENBURG	3/14/2007		SR 1624		0.06	SYSTEM DELETION VIA PROJECT	MAP , SEGMENT 4
8.U672211	MECKLENBURG	3/14/2007	SR 1020		OUTER LOOP	1.00	SYSTEM ADDITION VIA PROJECT	MAP , SEGMENT 4
8.U672211	MECKLENBURG	3/14/2007	SR 1020		OUTER LOOP	0.04	SYSTEM ADDITION VIA PROJECT	MAP , SEGMENT 5


PROJECT: 8.U672211 R-2248BB MECKLENBURG COUNTY

LOCATION: WEST CHARLOTTE OUTER LOOP FROM NORTH OF I-85 TO NORTH OF NC 27

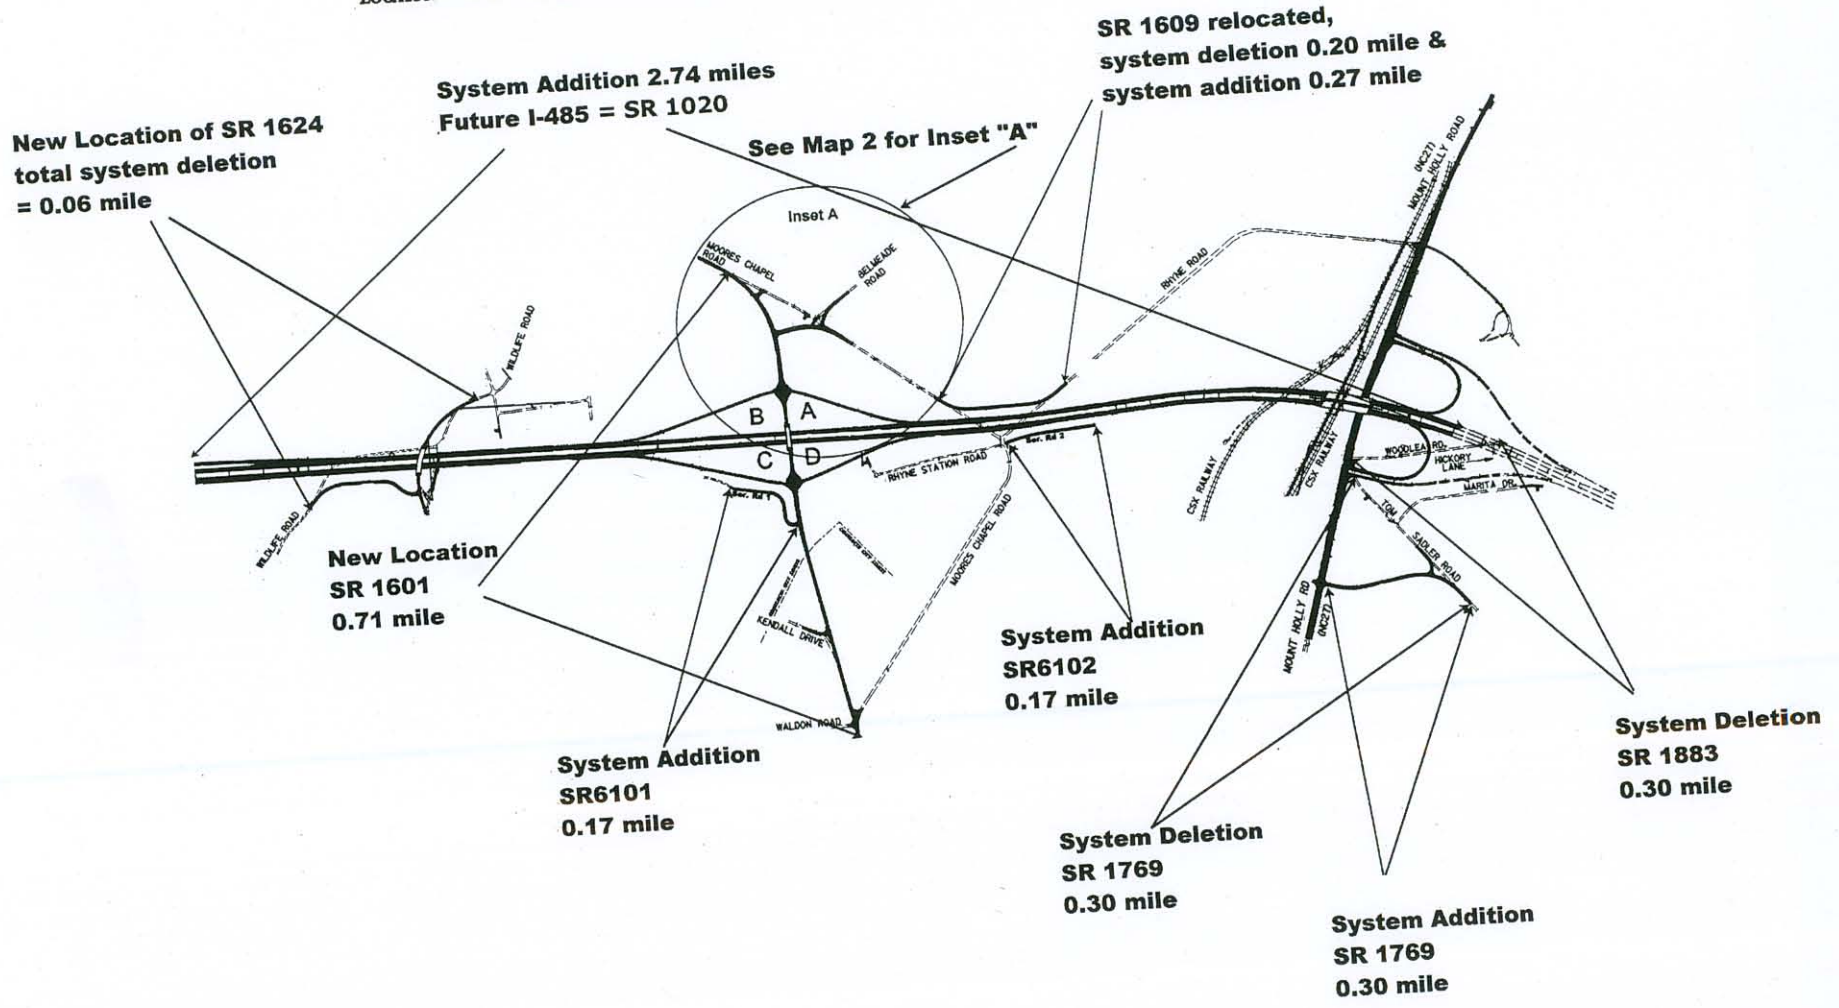

Not To Scale

PROJECT: 8.U672211 R-2248BB MECKLENBURG COUNTY

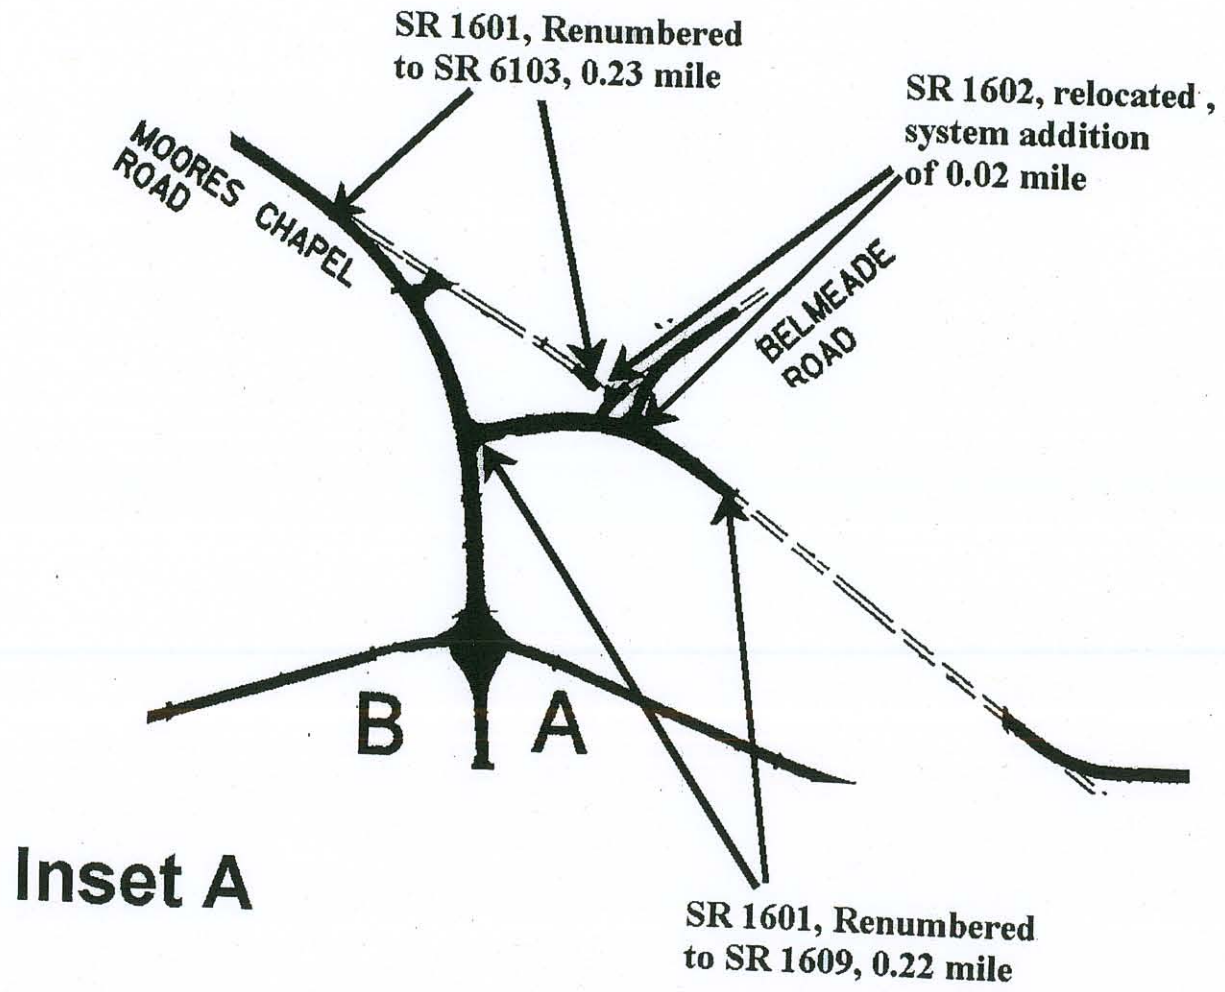

Not To Scale