

NORTH CAROLINA STATE HIGHWAY CONSTRUCTION AND INVENTORY DIAGRAM


COUNTY GUILFORD

ROUTE 140

SHEET 15a OF 30

CONSTRUCTION RECORD	FA SYSTEM	
R/W		260'
CONCIDDING ROUTES		

- 1998 6.499001B-1-2201F VAR. DEPTH ASP. PVT.
- ON MILLED & RUBBLIZED EXST. CONC. PVT.
- WIDEN WITH 50 MM SP12 S. ON 30 MM SP19. O.
- ON 300 MM SP25. O. GRD. PAV. DRN. STR. CUL.
- VERTS. RETAINING WALLS. NOISE WALLS. SIG-
- NALS. LONG LIFE. SNOWPLOWABLE. & RAISED
- REF. PVT MARKERS & MARKINGS AND SIGNING

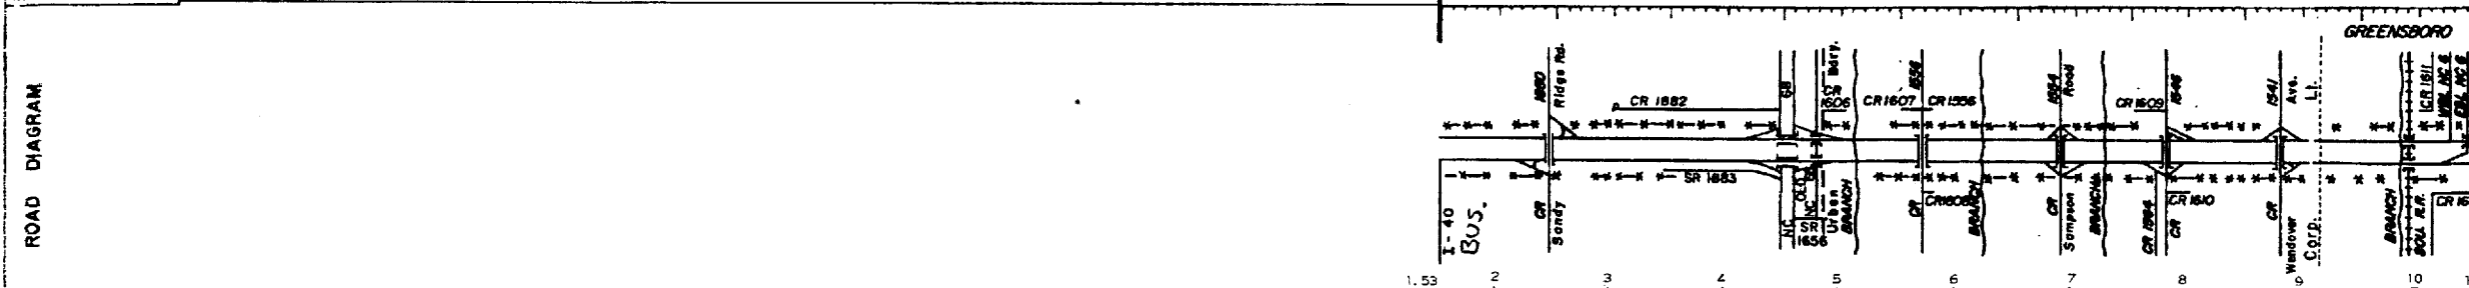

SURFACE TYPE		
SURFACE WIDTH		30'
SHOULDER WIDTH	LT.	4' INSIDE, 10' OUTSIDE
	RT.	4' INSIDE, 10' OUTSIDE
BRIDGES OR OVERPASSES	LENGTH	2 @ 117'
	H.C.L.	2 @ 28'
	V.C.L.	
UNDERPASSES	LENGTH	(*76)
	H.C.L.	2 @ 70'
	V.C.L.	2 @ 15', 2 @ 15', 2 @ 15', 2 @ 15'
RAILROAD GRADE CROSSING		
TERRAIN		ROLLING
CURVES	LT.	
	RT.	
GRACES		+3'
CONTROLLED ACCESS		FULL

SIGHT DISTANCE IN DIRECTION OF TRAVEL	1500	
	1000	
	400	
	0	

TOTAL TRAFFIC AVERAGE	1969	12900	14400	16200	17100	18300
	1963	8000		10,200	10,800	11,500
	1962	6200		7880	8500	
	1961	6000	6250	7000	7800	8400

DATE 10-68	PAVEMENT TYPE	C.R. COUNTY ROAD	LENGTH	TERRAIN	DESCRIPTION
REVISED 5/15/96 TM	UNIMPROVED	S.R. SERVICE ROAD	RURAL	FLAT OR ROLLING	MO from Tennessee State Line
4-65	GRADED & DRAINED	N.P. NOT PAVED	MUNIC.	CURVES OVER 3°	To I-88 in Greensboro
7-64	SOIL SURFACED	P. PAVED ROAD	TOTAL	GRADES OVER 3% @ 800' OR MORE	
2-65B			ROADWAY	GRADES OVER 5% @ 500' OR MORE	
			STRUCTURES		
			TOTAL		