



| | | |
|---------------------|--------------|--|
| CONSTRUCTION RECORD | F. A. SYSTEM | 1997 6,491037\ 1-3608 SKETCH 1.25"ACSC, ON 2.5" AC BINDER, ON EXISTING PVT, MILL, RESURFACING, & PVT. MARKINGS |
| | | |
| | | |
| | | |
| | | |
| | | |
| | | |
| | | |
| | | |
| | | |

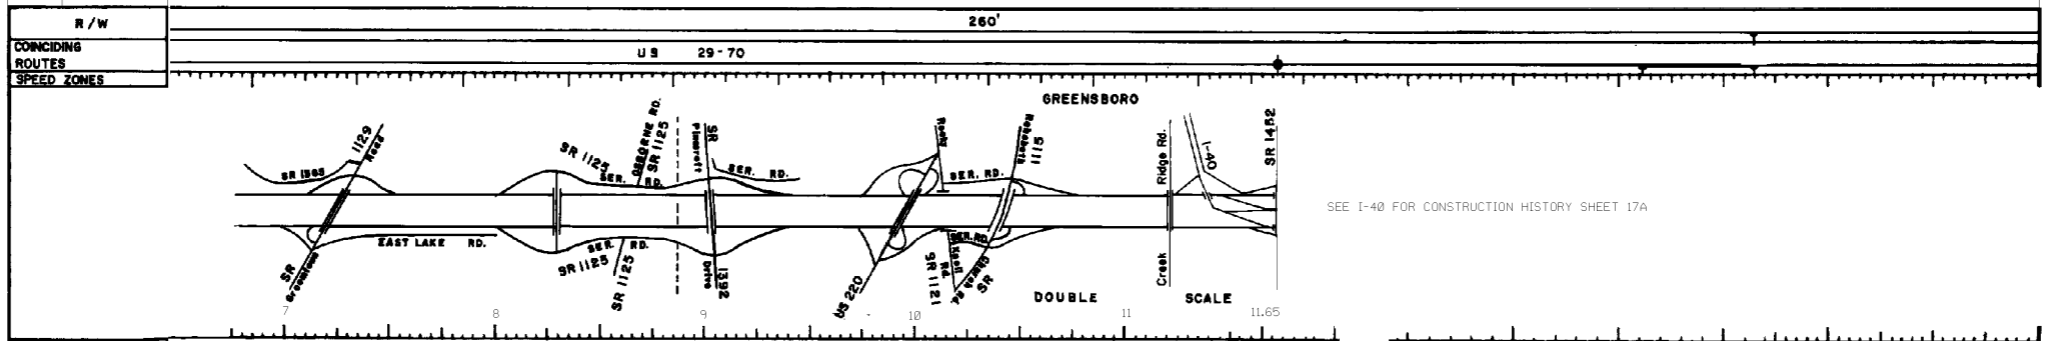

| | | |
|-------------------------|--------|---|
| R / W | | 260' |
| CONCIDDING ROUTES | | US 29-70 |
| SPEED ZONES | | |
| MEDIAN WIDTH | | 42' |
| SURFACE TYPE | | |
| SURFACE WIDTH | | 2 @ VAR 36' - 60' 2 @ 24'-42' 36' 24' |
| SHOULDER WIDTH | LT. | INSIDE 10' PVD SHLD OUTSIDE 4'-10' PVD SHLD |
| | RT. | INSIDE 10' PVD SHLD OUTSIDE 4'-10' PVD SHLD |
| BRIDGES OR OVERPASSES | LENGTH | |
| | H. CL. | |
| | V. CL. | |
| UNDERPASSES | LENGTH | |
| | H. CL. | |
| | V. CL. | 2 - 48' 56" 11' SB 2 - 68' NB 147' SB 14 6" 16 3" SB NB 147' SB 147' |
| RAILROAD GRADE CROSSING | | |
| TERRAIN | | R D L L I N G |
| CURVES | LT. | |
| | RT. | |
| GRADES | | 3% 3% |
| CONTROLLED ACCESS | | FULL |

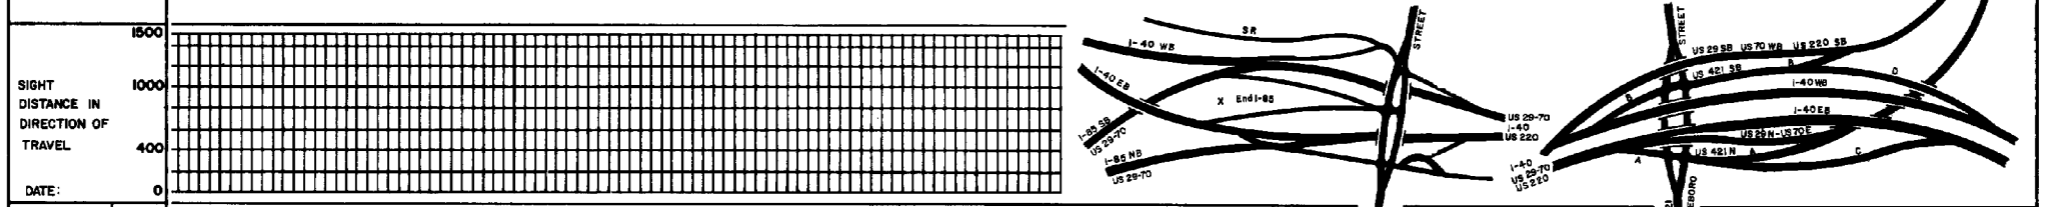

| | | |
|---|------|--|
| SIGHT DISTANCE IN DIRECTION OF TRAVEL | 1500 | |
| | 1000 | |
| | 400 | |
| DATE: | 0 | |
| TOTAL TRAFFIC ANNUAL AVERAGE 24HR. VOLUME | | |

| | | | | | |
|--------------------|------------------|-------------------|-------------------------------|-------------------------------|---|
| DATE DRAWN 6-1967s | PAVEMENT TYPE | C.R. COUNTY ROAD | TERRAIN | | DESCRIPTION |
| DATE REVISED | UNIMPROVED | S.R. SERVICE ROAD | FLAT OR ROLLING | MOUNTAINOUS | I-85 From Randolph County Line to Greensboro. |
| | GRADED & DRAINED | N.P. NOT PAVED | CURVES OVER 3° | CURVES OVER 6° | |
| | SOIL SURFACED | P. PAVED ROAD | GRADES OVER 3% & 500' OR MORE | GRADES OVER 5% & 500' OR MORE | |
| | | X-X FENCE | | | |
| | | R.A. REST AREA | | | |
| | | | LENGTH | | |
| | | | RURAL | MUNIC. | TOTAL |
| | | | 2.989 | | 2.989 |