


NORTH CAROLINA STATE HIGHWAY CONSTRUCTION AND INVENTORY DIAGRAM

COUNTY MOORE LEE ROUTE US 1 SHEET 3 OF 10


CONSTRUCTION RECORD	1923	1924	1925	1926	1929	1931	1936	1940	1941	1946	1951	1956	1957	1969	1970	1971	1972	1973	1974	1975	1976	1977	1978	1979	1980	1981	1982	1983	1984	1989	1990	1991	1994	
	P 569 18' TS	P 571 18' S.A.	P 565 18' S.Asph	P 562-18' BST	P 5690-18' Conc.	P 445-18' T.S.	P 5653 15' Wdng & Ref.	SF 4' Asph Wdng	SF 4' Conc Wdng	F 232(5) G & D	Bel16-6-35-154 SF 22' B.S.T.	F 232(6) 2 @ 24' 4" B.C. on S.T.B.C.	SEE PRE SHEET	WO 6.5610019 G&P Add. NBL Lane 24' 4" BC&S on 9" CAB	WO 7.561204 (22)' BC Res.	WO 6.803161 Resurf. 1" BC-24'	WO 5.561067 Res. 1" BC, SBL	WO 7.561017 RES. 1" BCSC on Exist. Pav.	WO 5.5674550 1" BCSC	WO 5.561010 RES. 1" BC Surf.	WO 5.561008 - 1" BC Resurface	P. 5.5611037 1" BCSC	P. 5.561204(18'-2-24) 1" BCSC	P. 5.5611062 1" BCSC	P. 5.5674062 1" BCSC	P. 5.5674004 Res. 1" BC	P. 5.561015 7.5674515 Res. 1" BCSC-2	P. 5.561062 1" BCSC	P. 5.5674020 Res. 24' BCSC on existing pavement	P. 5.561008 Res. 1" BC	P. 5.5674027 Res. 1" BCSC	P. 5.567025 Wid., Res., 20'-24', 1" BCSC	P. 5.561022 RES. 1.5" BCSC on Exist. Pav.	P. 5.561068 Res. 1" BCSC

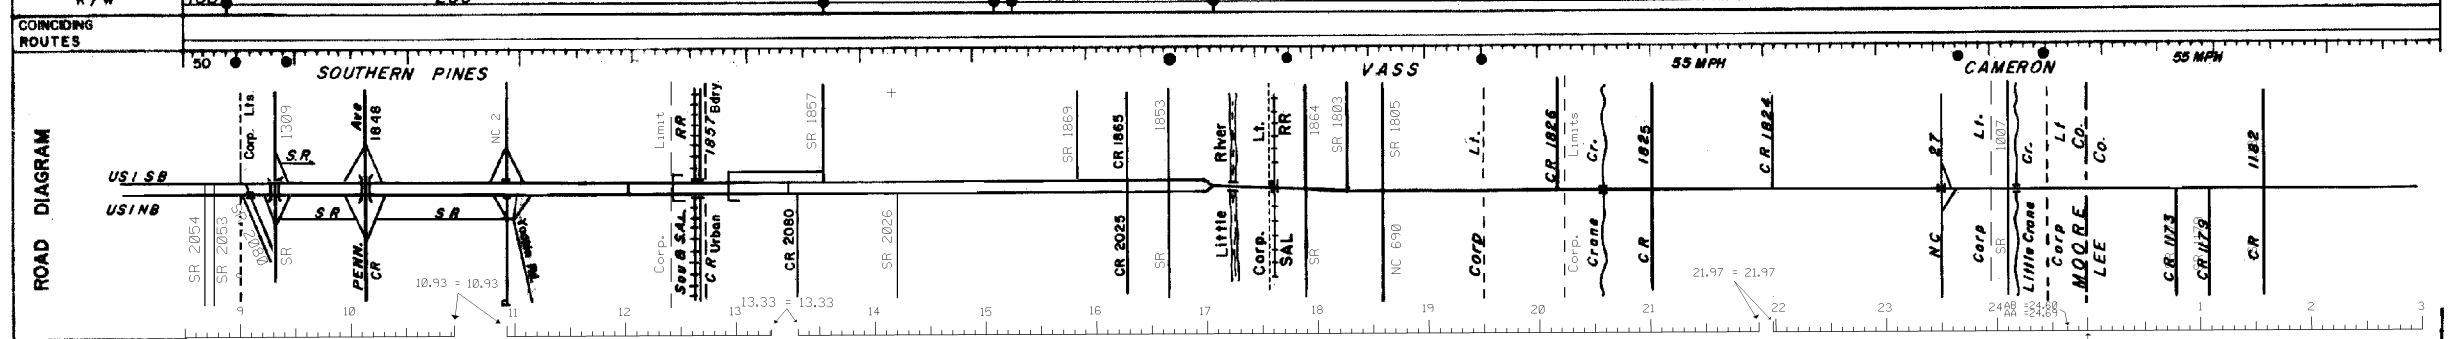

SURFACE TYPE	4' R Var	2 @ 24'	2 @ 24'	26'	26'	22'	22'
SURFACE WIDTH	20'34'	20'24'	20'24'	26'	26'	22'	22'
SHOULDER WIDTH	LT. 10'	10'	10'	10'	10'	10'	12'
	RT. 10'	10'	12'	10'	10'	10'	12'

CONSTRUCTION RECORD	1994	1991	1991
	7.5674027 Res. 1" BCSC	7.561022 RES. 1.5" BCSC on Exist. Pav.	7.567025 Wid., Res., 20'-24', 1" BCSC

TERRAIN	R	O	L	L	I	N	G
CURVES	LT. 4°	3°	3°	4°	3°	4°	4°
	RT. 5°	4°					
GRADES %	-4			-4		-3	+4
CONTROLLED ACCESS	PARTIAL						

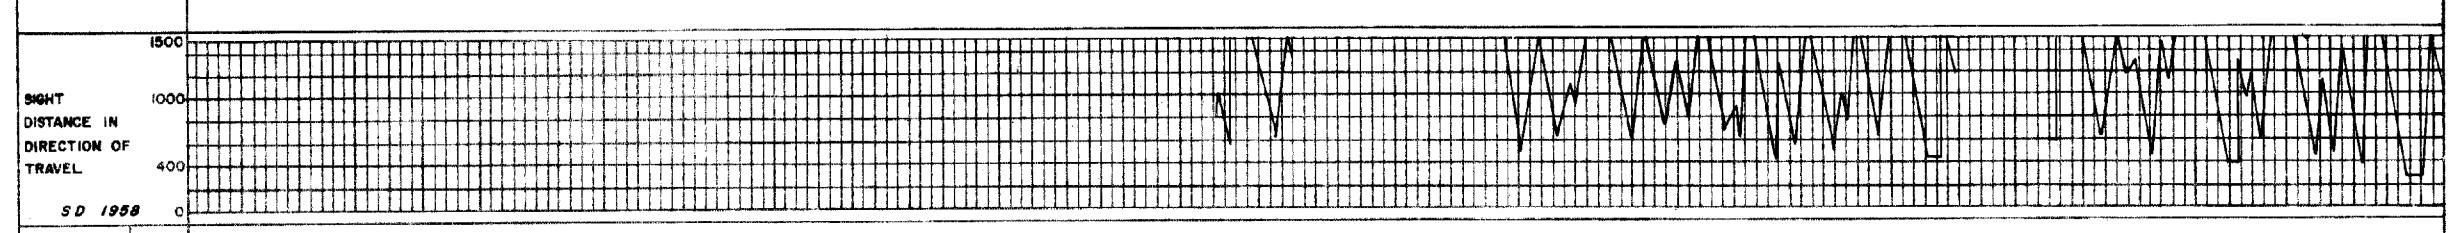

TOTAL TRAFFIC ANNUAL AVERAGE	1961	2950	2700	3550	3600	3100	3050	2900	
24HR. VOLUME	1960	3000	2650	2550	3550	3400	3000	2950	2900

DATE	REVISION	PAVEMENT TYPE	GRAVEL	C.R. COUNTY ROAD	LENGTH	TERRAIN	DESCRIPTION	
3-62	11-70T	UNIMPROVED	GRAVEL	S.R. SERVICE ROAD	RURAL	FLAT OR ROLLING	US 1 From S.C. State Line to Virginia State Line.	
9-63	1-72T	GRADED & DRAINED	B.S.T.	N.P. NOT PAVED	MUNIC.	CURVES OVER 3°		
10-70T		SOIL SURFACED	HIGH TYPE	P. PAVED ROAD	TOTAL	GRADES OVER 3% & 500' OR MORE		
						MOUNTAINOUS CURVES OVER 6° GRADES OVER 5% & 500' OR MORE		
					TOTAL	15.099	4.997	20.096