



STATE OF NORTH CAROLINA  
DEPARTMENT OF TRANSPORTATION

MICHAEL F. EASLEY  
GOVERNOR

LYNDO TIPPETT  
SECRETARY

February 22, 2005

US Army Corps of Engineers  
Asheville Regulatory Field Office  
151 Patton Avenue, Room 208  
Asheville, North Carolina 28801-5006

ATTENTION: Mr. Steve Lund  
NCDOT Coordinator

Dear Sir:

Subject: **Nationwide 33 Permit (AID # 200431238) Modification** for the Replacement of Bridge No. 292 on SR 1832 over Hunting Creek, Iredell County, Federal Project No. BRZ-1832(1), State Project No. 8.2822101, T.I.P. No. B-3350

This letter is in reference to the Nationwide 33 permit (AID # 200431238) for project B-3350 dated August 27, 2004. Please replace permit drawings (sheets 5 & 6) in the permit application with those enclosed with this modification request.

Please note that impacts to waters of the U.S. remain as permitted originally. The changes include the addition of Class II riprap to the bridge abutments.

If you have any questions, please contact Chris Underwood at (919) 715-1451.

Sincerely,

Gregory J. Thorpe, Ph.D., Environmental Management Director  
Project Development and Environmental Analysis Branch


W/attachment

Mr. John Hennessy, Division of Water Quality (2 copies)  
Ms. Marella Buncick, USFWS  
Ms. Marla Chambers, NCWRC  
Mr. David Chang, P.E., Hydraulics  
Mr. Greg Perfetti, P.E., Structure Design  
Mr. M. L. Holder, P.E., Division Engineer  
Ms. Trish Simon, DEO

W/o attachment

Mr. Jay Bennett, P.E., Roadway Design  
Mr. Omar Sultan, Programming and TIP  
Mr. Art McMillan, P.E., Highway Design  
Mr. Mark Staley, Roadside Environmental  
Mr. David Franklin, USACE, Wilmington (Cover Letter Only)  
Mr. Dennis Pipkin, P.E., Planning Engineer



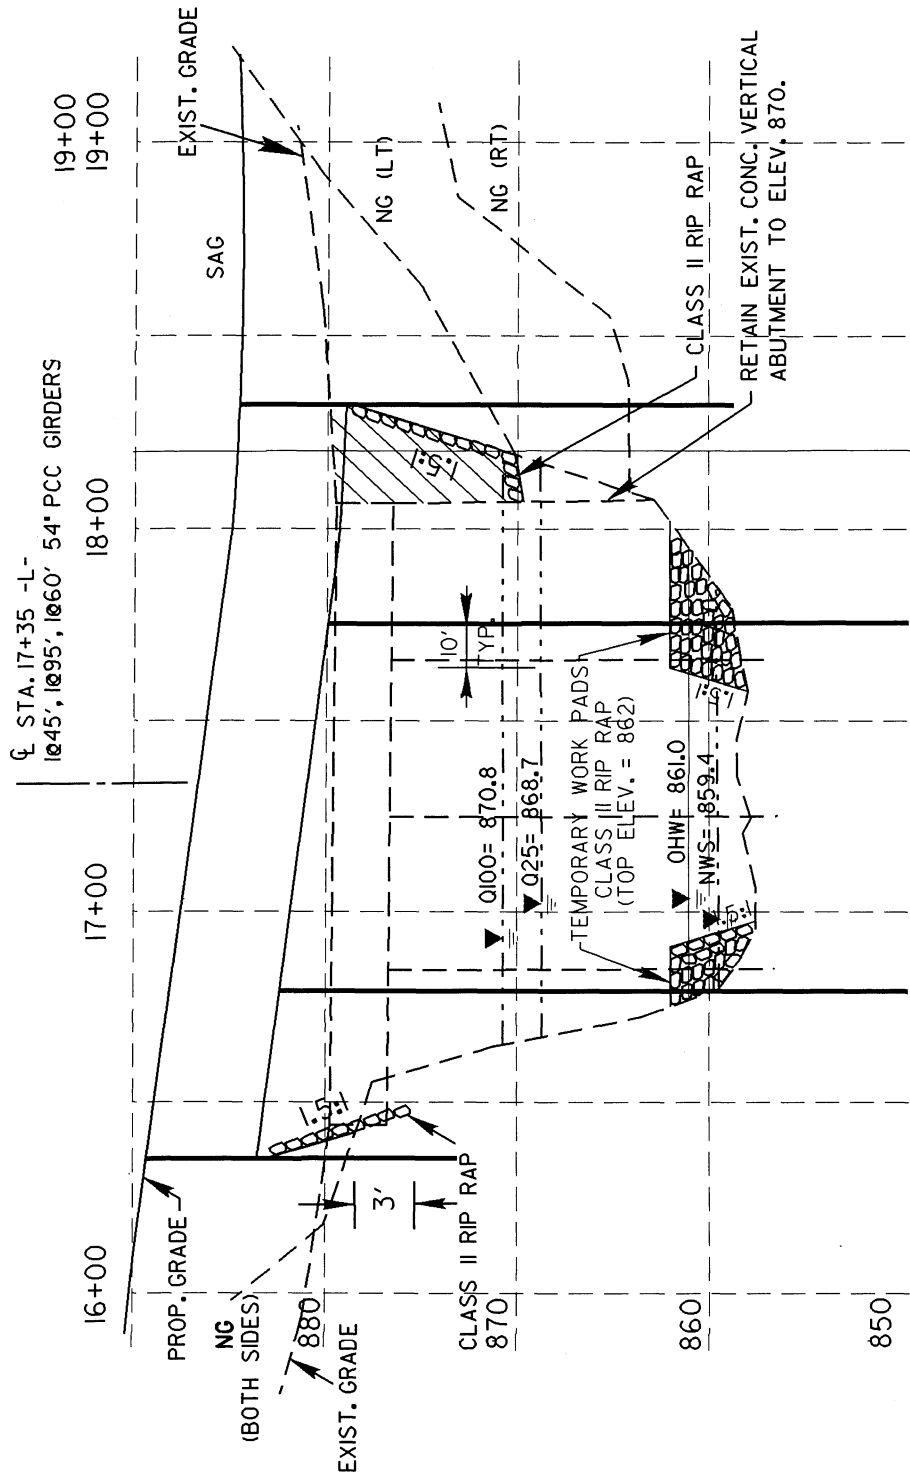

VERT. SCALE: 1" = 10'



HORIZ. SCALE: 1" = 50'

# PROFILE VIEW

N. C. DEPT. OF TRANSPORTATION  
 DIVISION OF HIGHWAYS  
 IREDELL COUNTY  
 PROJECT: 8.2822101 (B-3350)  
 REPLACEMENT OF BRIDGE # 292  
 OVER HUNTING CREEK  
 ON SR 1832