



STATE OF NORTH CAROLINA  
DEPARTMENT OF TRANSPORTATION

MICHAEL F. EASLEY  
GOVERNOR

LYNDO TIPPETT  
SECRETARY

October 28, 2004

U.S. Army Corps of Engineers  
6508 Falls of the Neuse Road, Suite 120  
Raleigh, NC 27615

ATTN: Mr. Eric Alsmeyer  
NCDOT Coordinator

Dear Sir:

Subject: **Submittal of Revised Permit Drawings for** Improvements to I-85 from north of SR 2120 in Rowan County to North of NC 150 in Davidson County, Federal Aid No. NHF-85-3(164)80, State Project No. 8.1631403, TIP Nos. I-2304AA, NCDOT Division 9.

Reference: Permit application dated February 20, 2004

The North Carolina Department of Transportation (NCDOT) submitted a permit application for the subject project dated February 20, 2004 to the US Army Corps of Engineers and the NC Division of Water Quality. The NC Division of Water Quality issued a Water Quality Certification dated March 19, 2004. Some of the permit drawings have been revised since that time.

Attached are revised Sheets 6, 8, and 18 of 21 depicting hazardous spill basins and a preformed scour hole. These revisions do not account for any change in impacts to streams or wetlands.

NCDOT requests that the information in this letter be included with the permit application dated February 20, 2004.


**MAILING ADDRESS:**  
NC DEPARTMENT OF TRANSPORTATION  
PROJECT DEVELOPMENT AND ENVIRONMENTAL ANALYSIS  
1598 MAIL SERVICE CENTER  
RALEIGH NC 27699-1598

TELEPHONE: 919-715-1500  
FAX: 919-715-1501  
**WEBSITE:** [WWW.NCDOT.ORG](http://WWW.NCDOT.ORG)

**LOCATION:**  
2728 CAPITAL BLVD.  
PARKER LINCOLN BUILDING, SUITE 168  
RALEIGH NC 27604

If you have any questions or need additional information please call Matt Haney at (919) 715-1428.


Sincerely,

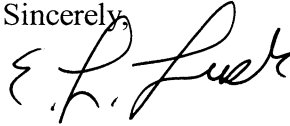

for

Gregory J. Thorpe, Ph.D.  
Environmental Management Director, PDEA

Cc: Mr. David Franklin, USACE, Wilmington  
Mr. John Hennessy, NCDWQ  
Ms. Marla Chambers, NCWRC  
Ms. Becky Fox, USEPA  
Ms. Marella Buncick, USFWS  
Mr. John F. Sullivan, III, FHWA  
Mr. Jay Bennett, P.E., Roadway Design  
Mr. Omar Sultan, Programming and TIP  
Mr. Art McMillan, P.E., Highway Design  
Dr. David Chang, P.E., Hydraulics  
Mr. Greg Perfetti, P.E., Structure Design  
Mr. Mark Staley, Roadside Environmental  
Mr. S.P. Ivey, P.E., Division 9 Engineer  
Ms. Diane Hampton, P.E., Division 9 DEO

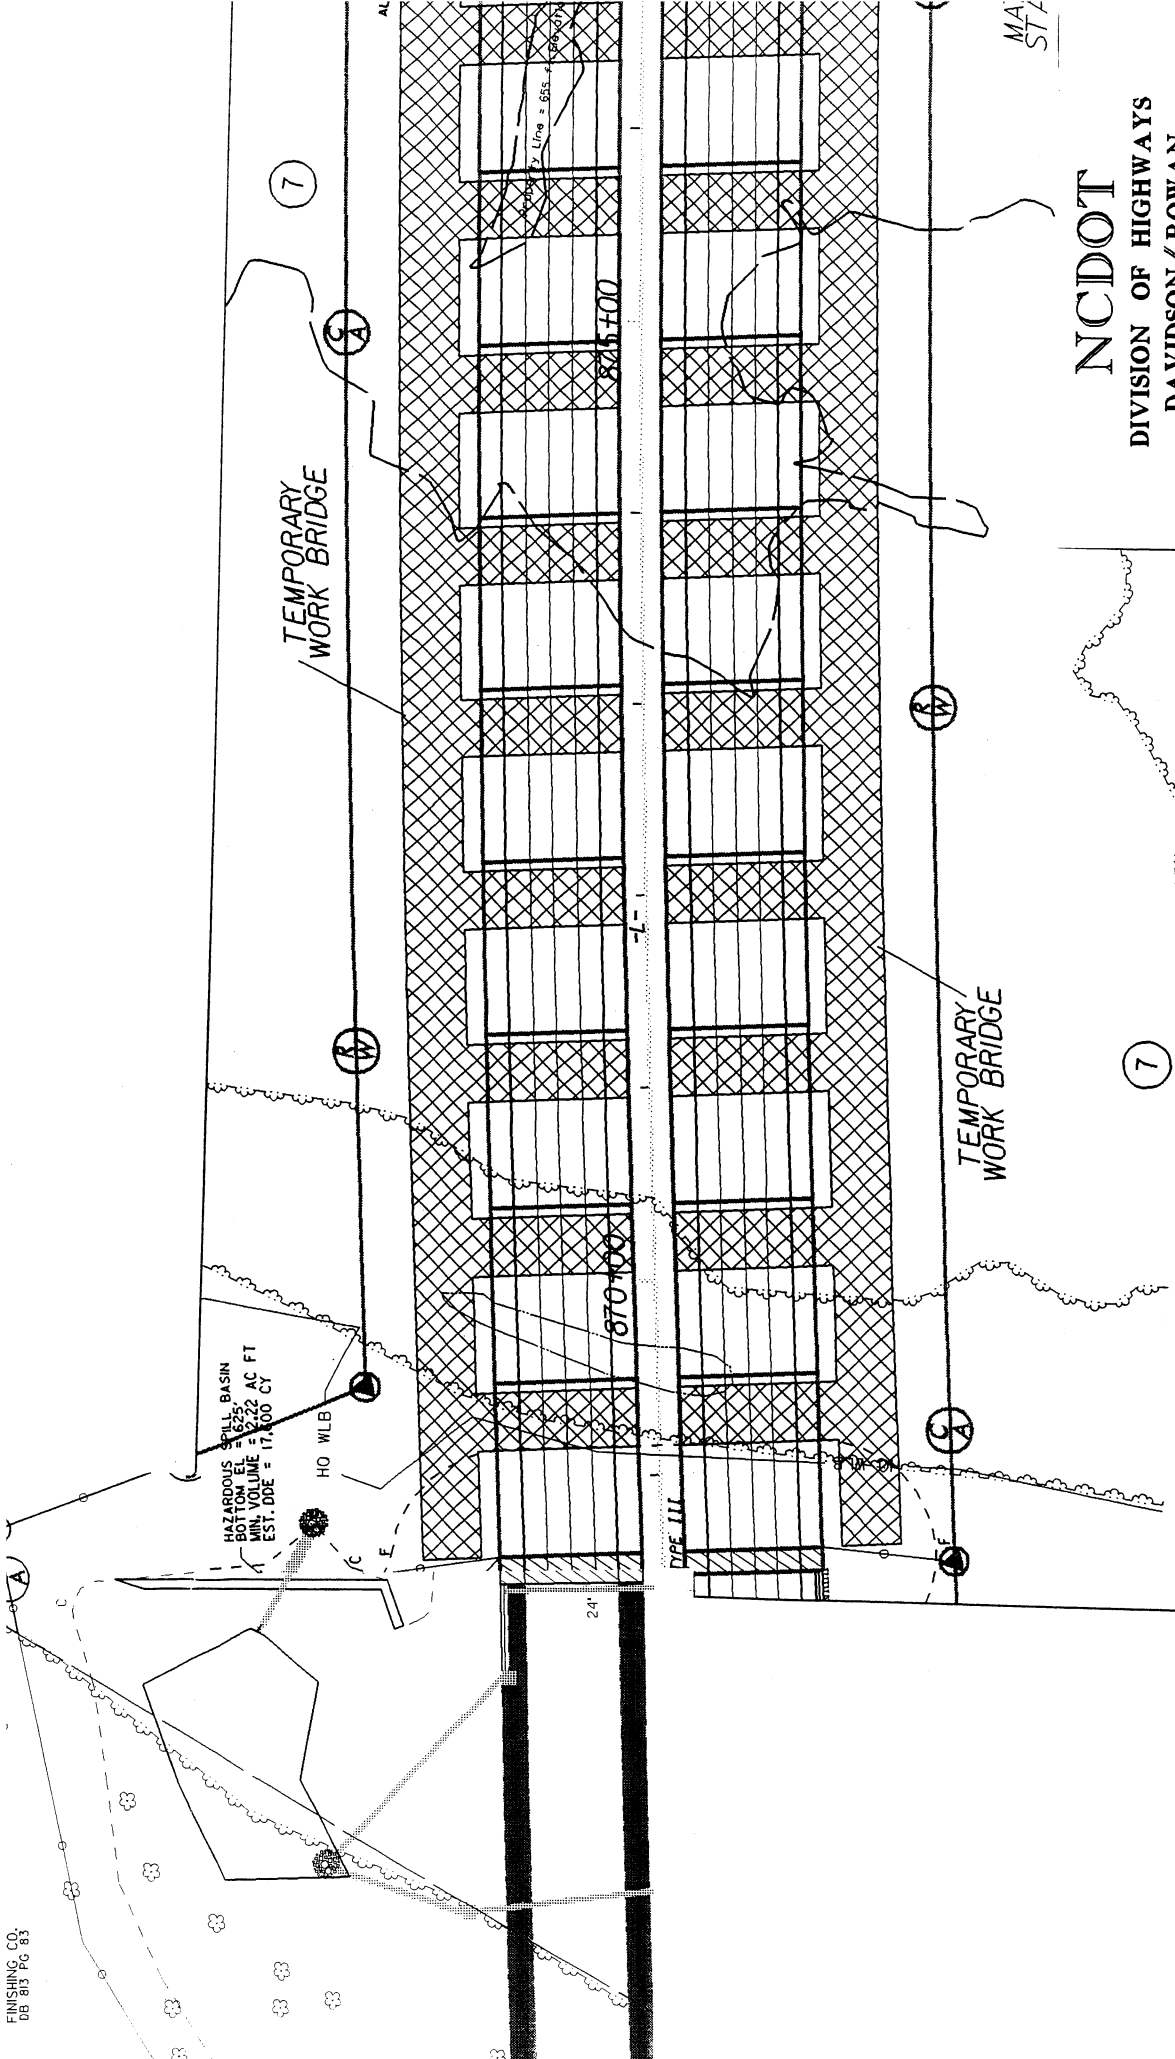

**NCDOT**  
 DIVISION OF HIGHWAYS  
 DAVIDSON/ROWAN  
 PROJECT: 8.1631403 (I-2304AA)

I-85 FROM NORTH OF SR 2120 IN  
 ROWAN COUNTY TO NORTH OF  
 NC 150 IN DAVIDSON COUNTY

SHEET 6 OF 21  
 3/2/04


PLAN VIEW  
 STREAM  
 IMPACTS  
 SITE 2

SCALE 1" = 100'

REV. 10/04

MA:  
STZ



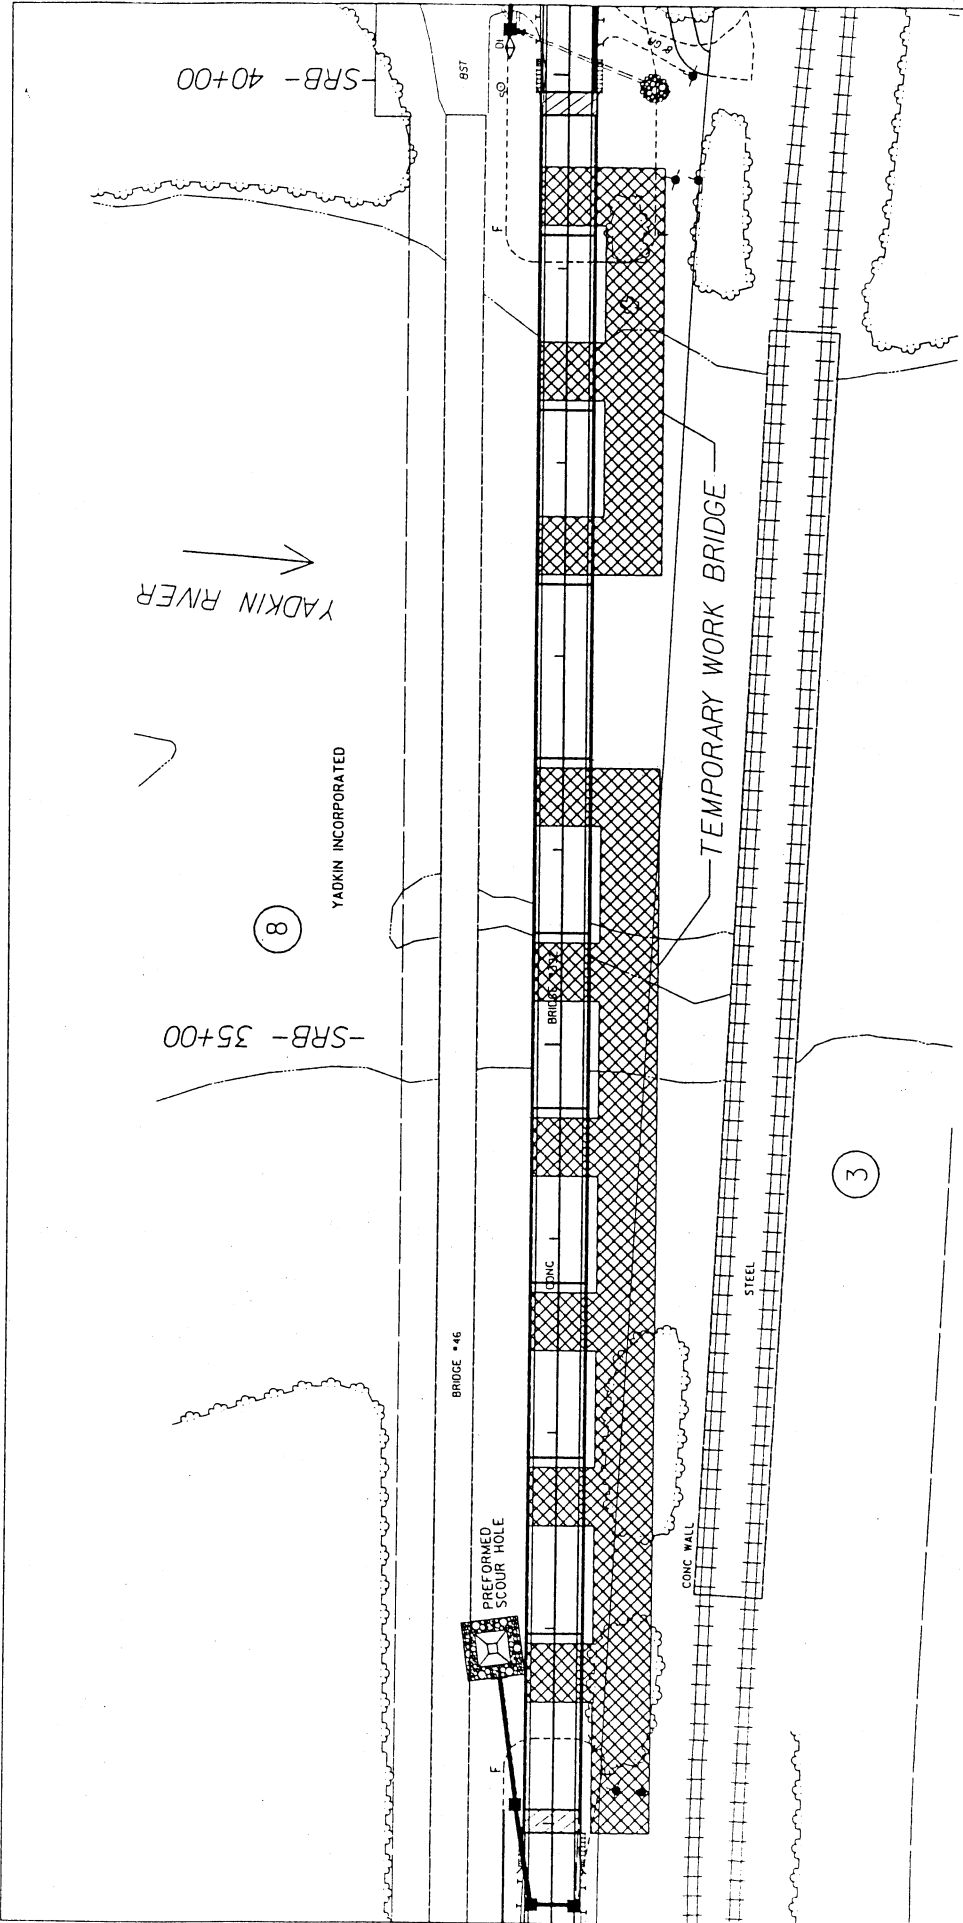

**NCDOT**  
 DIVISION OF HIGHWAYS  
 DAVIDSON/ROWAN  
 PROJECT: 8.1631403 (I-2304AA)  
 I-85 FROM NORTH OF SR 2120 IN  
 ROWAN COUNTY TO NORTH OF  
 NC 150 IN DAVIDSON COUNTY  
 Rev: 6/04  
 SHEET 21 OF 21 3/2/04

PLAN VIEW  
 STREAM  
 IMPACTS  
 SITE 10  
 SCALE 1" = 100'  
 NAD 83