



STATE OF NORTH CAROLINA
DEPARTMENT OF TRANSPORTATION

MICHAEL F. EASLEY
GOVERNOR

LYNDO TIPPETT
SECRETARY

November 14, 2005

US Army Corps of Engineers
PO Box 1890
Wilmington, North Carolina 28402

ATTENTION: Mr. Dave Timpy
NCDOT Coordinator

Dear Mr. Timpy:

Subject: **Supplement to the Nationwide 23 Permit Application and CAMA Permit Application**, for the replacement of Bridge No. 63 over Doctors Creek on SR 1728, Duplin and Pender County. Federal Aid Project No. BRZ-1305(2), State Project No. 8.2271501, TIP Project No. B-4224.

On October 24, 2005 and October 4, 2005 respectively, the NCDOT submitted a Nationwide 23 application and a CAMA Major Permit application for the replacement of Bridge No. 63 over Doctors Creek on SR 1728. On November 8, 2005 the NCDOT informed the USACE and DCM that the cross section drawings included in the permit-drawings were not correct and did not match the cross sections shown in the half size plans. Included with this letter are the corrected permit-drawing cross section drawings to replace those included with the permit package. No changes in impacts or project design have occurred.

If you have any questions or need additional information, please call Brett Feulner at 715-1488.

Sincerely,

Gregory J. Thorpe, Ph.D.
Environmental Management Director, PDEA

w/attachment

- Mr. John Hennessy, NCDWQ (2 copies)
- Dr. David Chang, P.E., Hydraulics
- Mr. Gary Jordan, USFWS
- Mr. Travis Wilson, NCWRC
- Mr. H. Allen Pope, P.E. Division 3 Engineer
- Mr. Bill Arrington, NCDCM

- Mr. Steve Sollod, NCDCM
- Mr. Greg Perfetti, P.E., Structure Design
- Mr. Mark Staley, Roadside Environmental
- Mr. Mason Herndon, Div 3 DEO
- Mr. Ron Sechler, NMFS
- Mr. Michael Street, NCDMF

w/o attachment

- Mr. Jay Bennett, P.E., Roadway Design
- Mr. Scott McLendon, USACE, Wilmington

- Mr. Art McMillan, P.E., Highway Design
- Mr. Omar Sultan, Programming and TIP


MAILING ADDRESS:
NC DEPARTMENT OF TRANSPORTATION
PROJECT DEVELOPMENT AND ENVIRONMENTAL ANALYSIS
1598 MAIL SERVICE CENTER
RALEIGH NC 27699-1598

TELEPHONE: 919-715-1500
FAX: 919-715-1501

WEBSITE: WWW.DOH.DOT.STATE.NC.US

LOCATION:
2728 CAPITOL BOULEVARD
PARKER LINCOLN BUILDING, SUITE 168
RALEIGH NC 27699

8/23/99

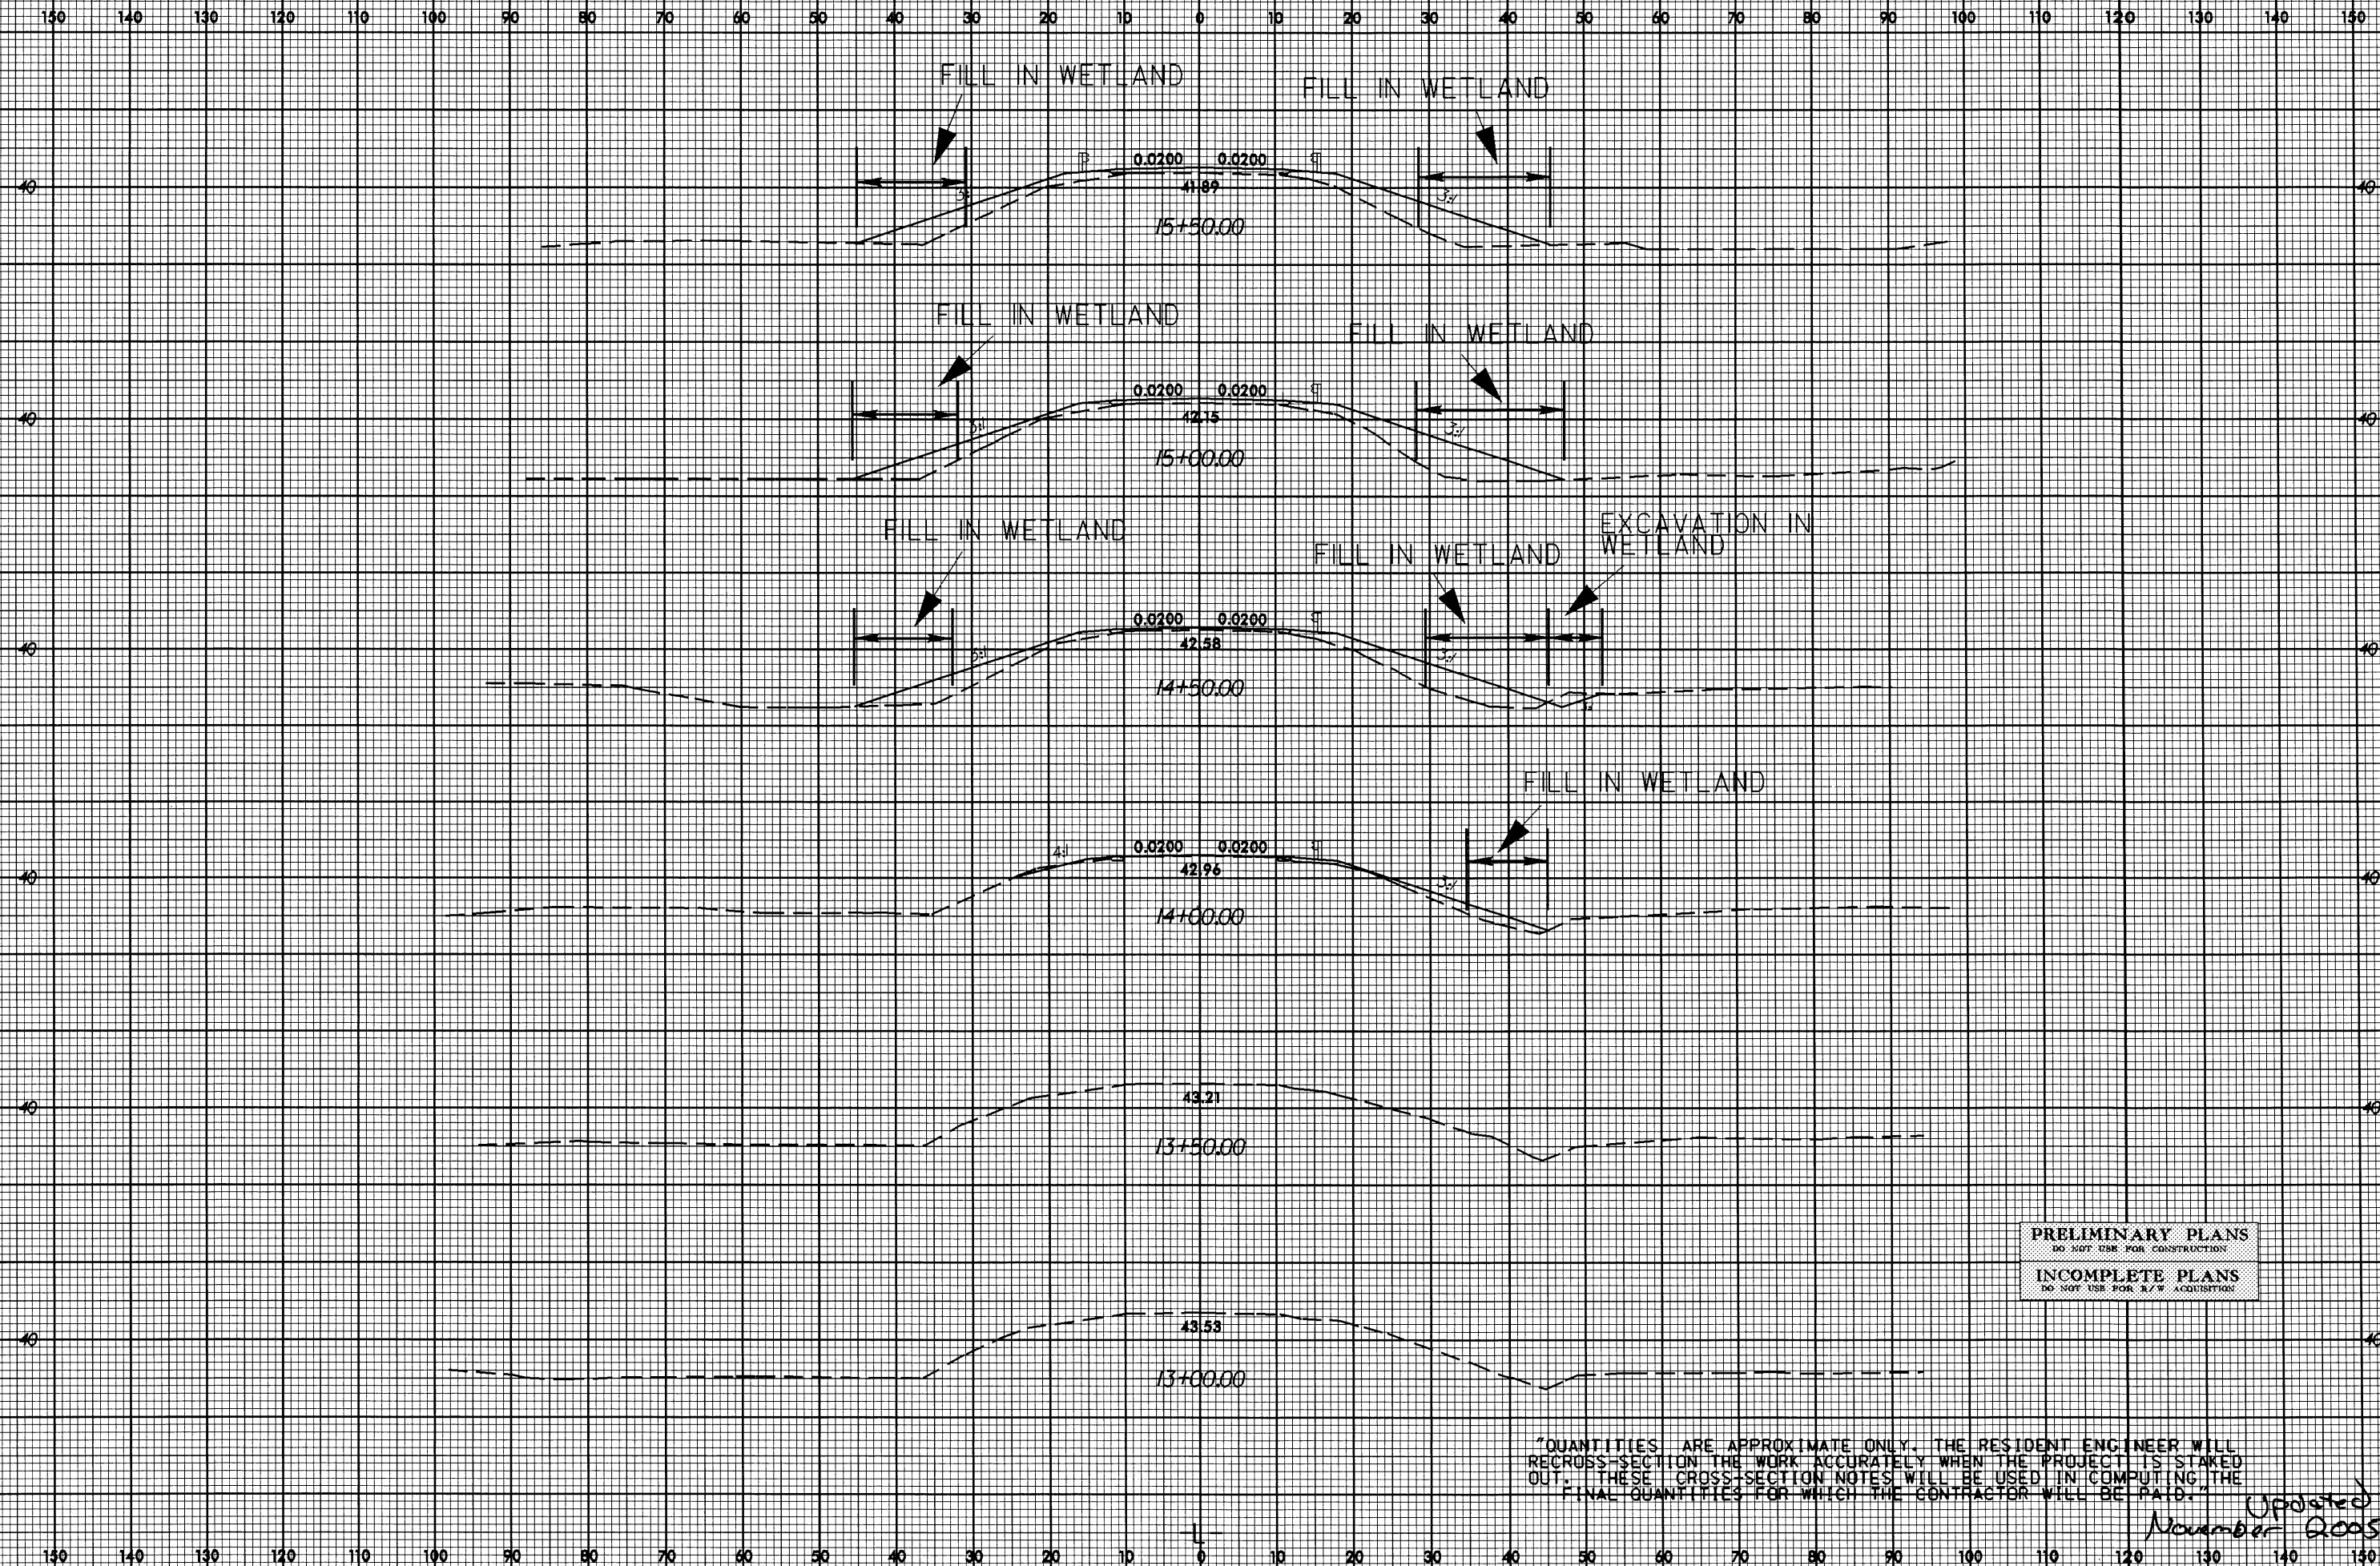

PRELIMINARY PLANS
DO NOT USE FOR CONSTRUCTION
INCOMPLETE PLANS
DO NOT USE FOR R/W ACQUISITION

"QUANTITIES ARE APPROXIMATE ONLY. THE RESIDENT ENGINEER WILL RE-CROSS-SECTION THE WORK ACCURATELY WHEN THE PROJECT IS STAKED OUT. THESE CROSS-SECTION NOTES WILL BE USED IN COMPUTING THE FINAL QUANTITIES FOR WHICH THE CONTRACTOR WILL BE PAID."

Updated
November 2005



07-NOV-2005 14:17
R:\Hydro\Output\perm\B4224.PRMIT_xsc_xpl.dgn
pshesoj




150 140 130 120 110 100 90 80 70 60 50 40 30 20 10 0 10 20 30 40 50 60 70 80 90 100 110 120 130 140 150

FILL IN WETLAND


FILL IN WETLAND

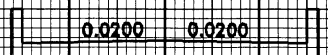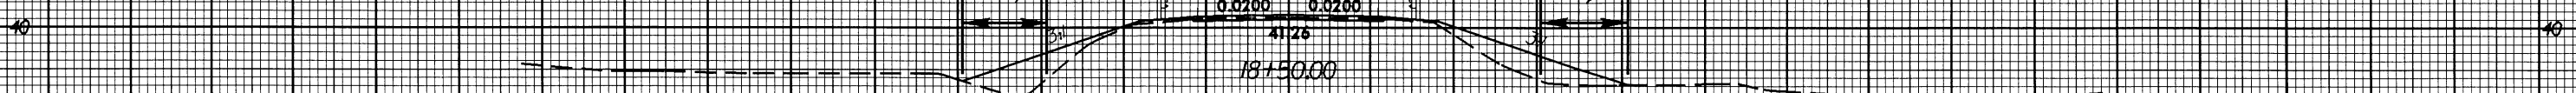

33.41
18+00.00

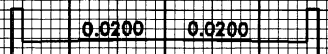


31.31
17+50.00

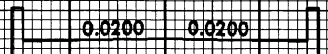

35.26
17+00.00


FILL IN WETLAND

FILL IN WETLAND

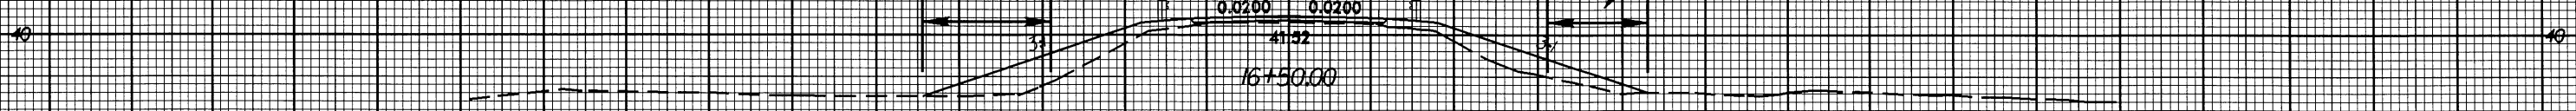

FILL IN WETLAND


FILL IN WETLAND

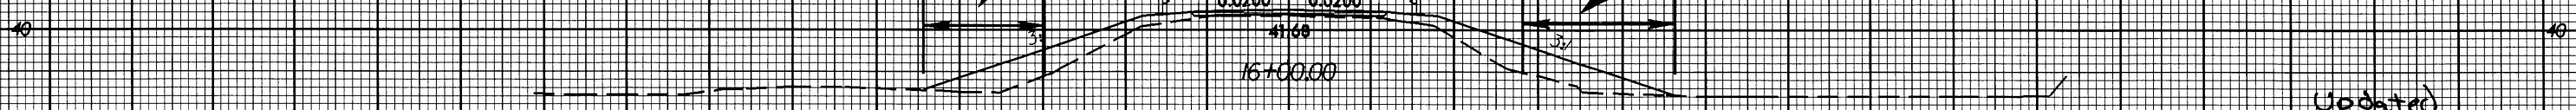


Updated November 2005

150 140 130 120 110 100 90 80 70 60 50 40 30 20 10 0 10 20 30 40 50 60 70 80 90 100 110 120 130 140 150

8/23/99

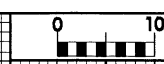

PROJ. REFERENCE NO. B-4224 SHEET NO. X-3

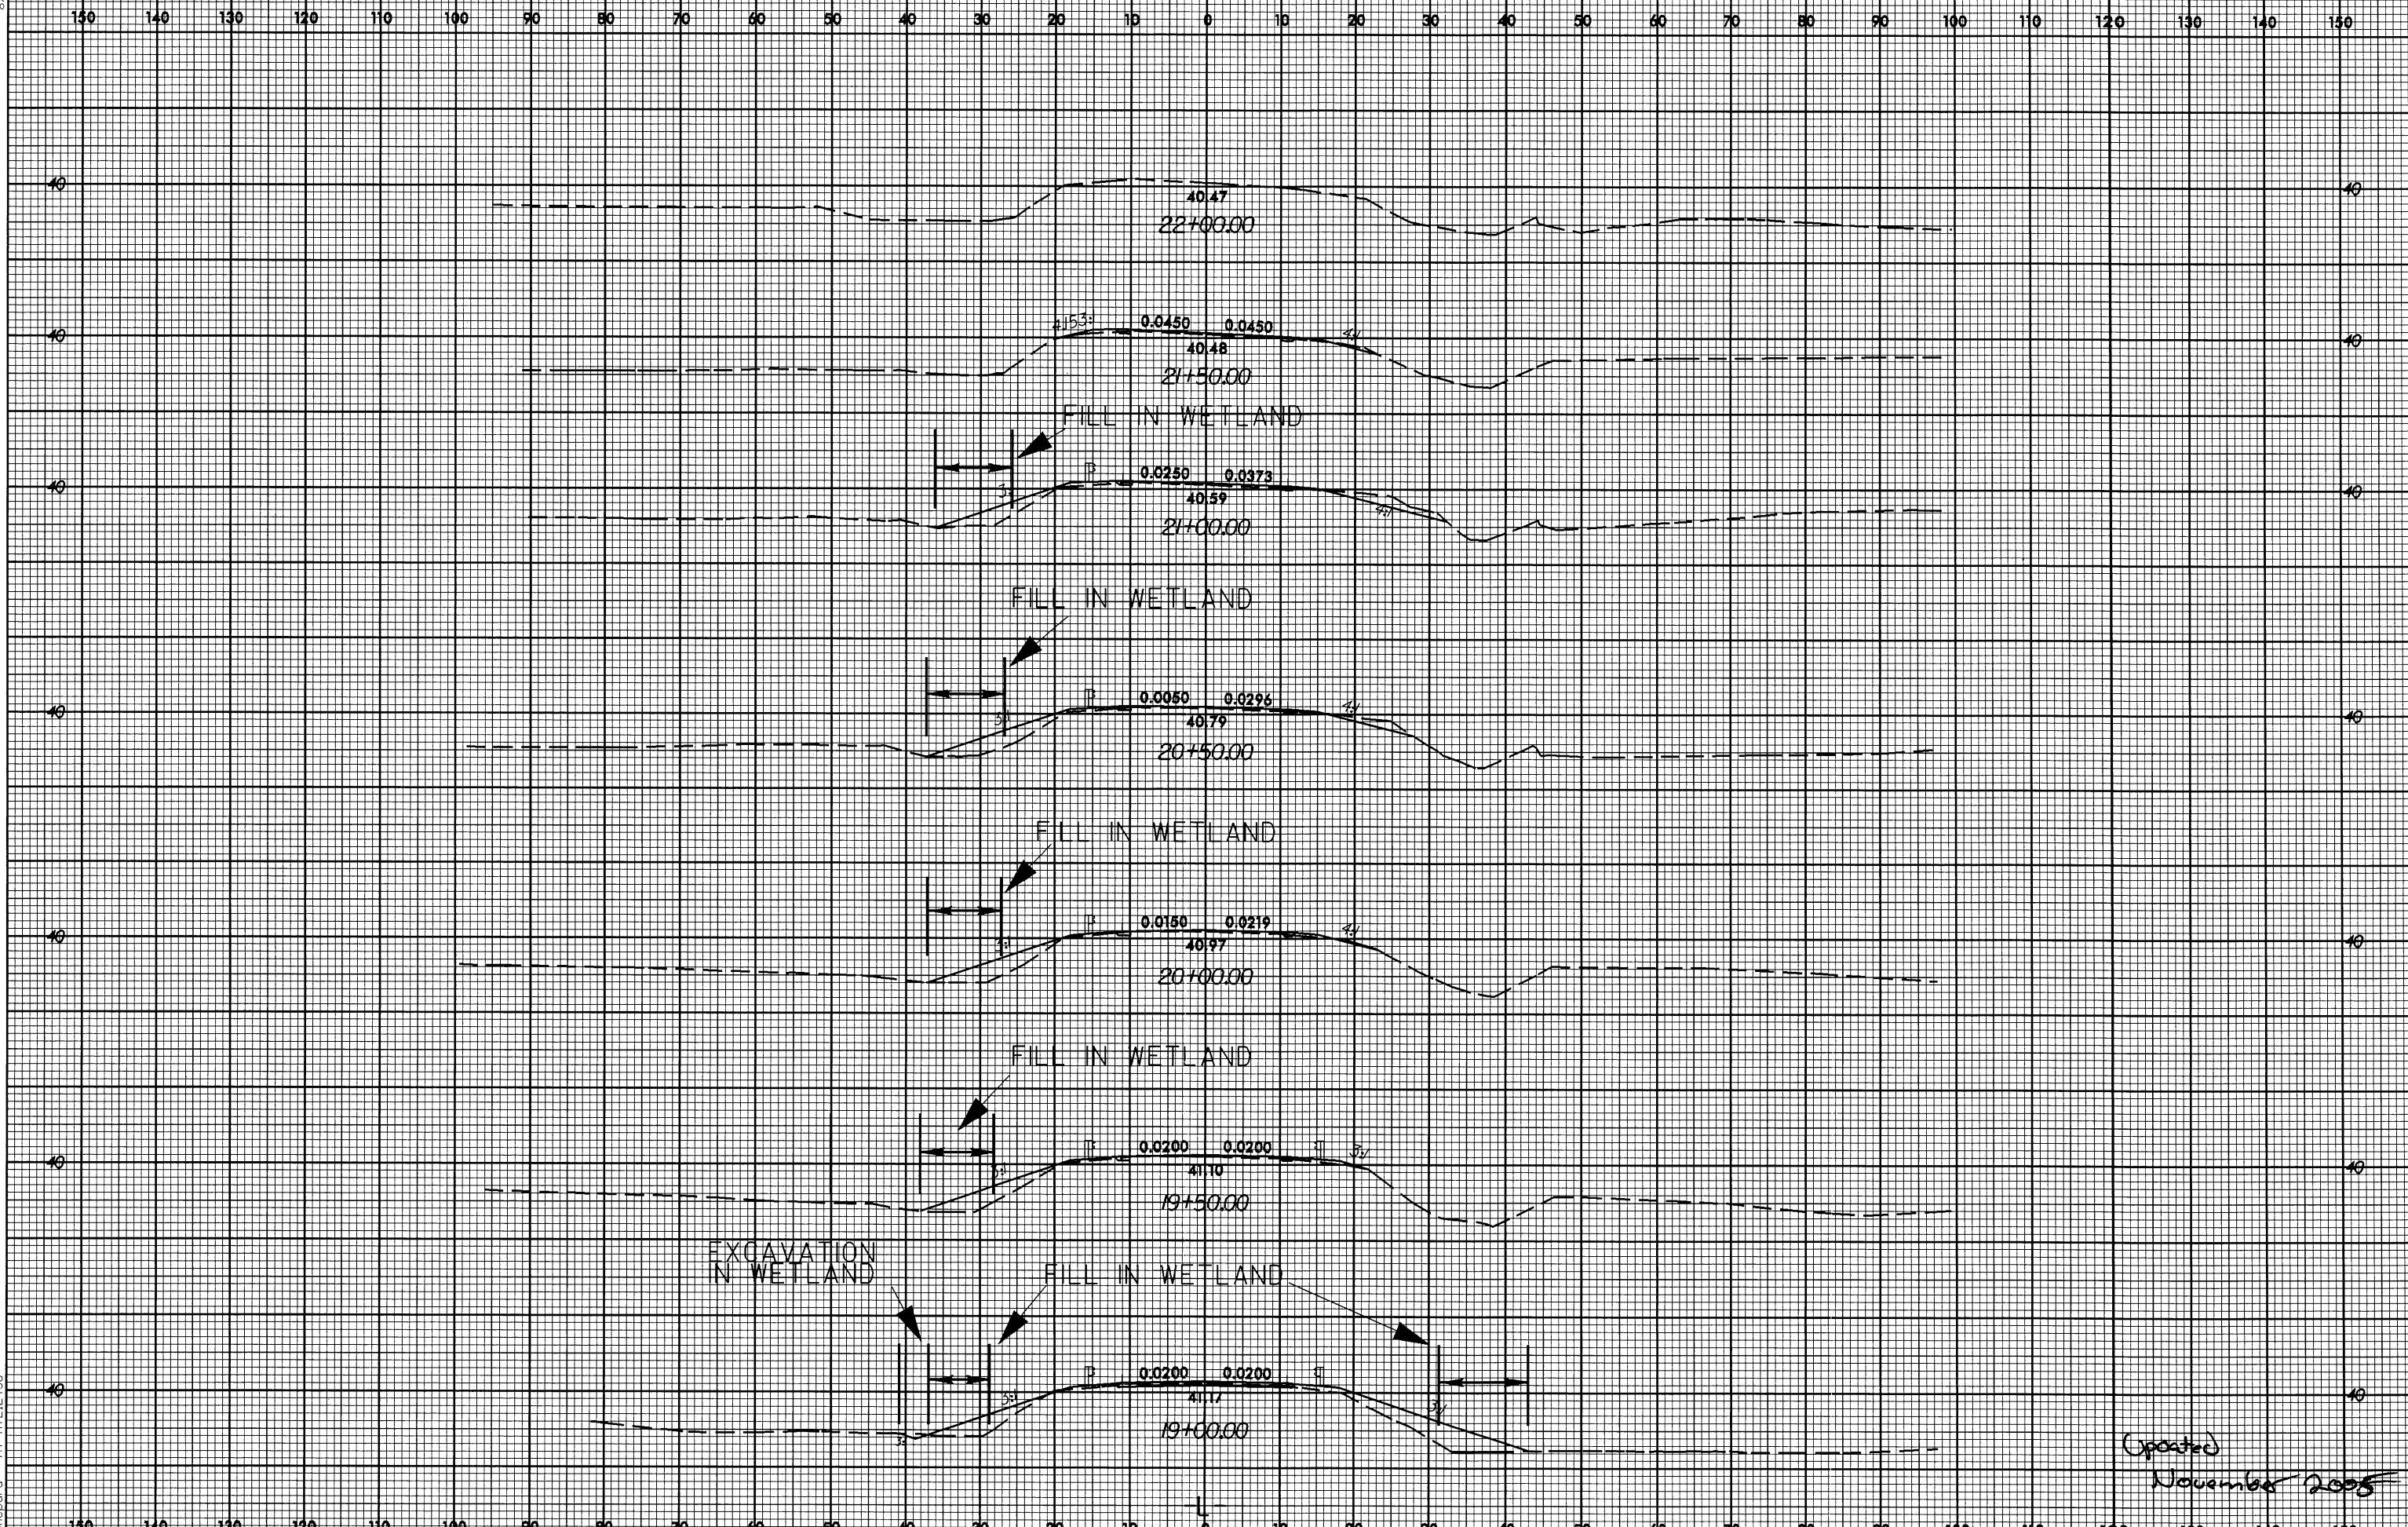

07-NOV-2005 14:18
R:\Hydro\GIS\A\HY212338
PRMT_xsc.plt.dgn
pshepard

Updated
November 2005