
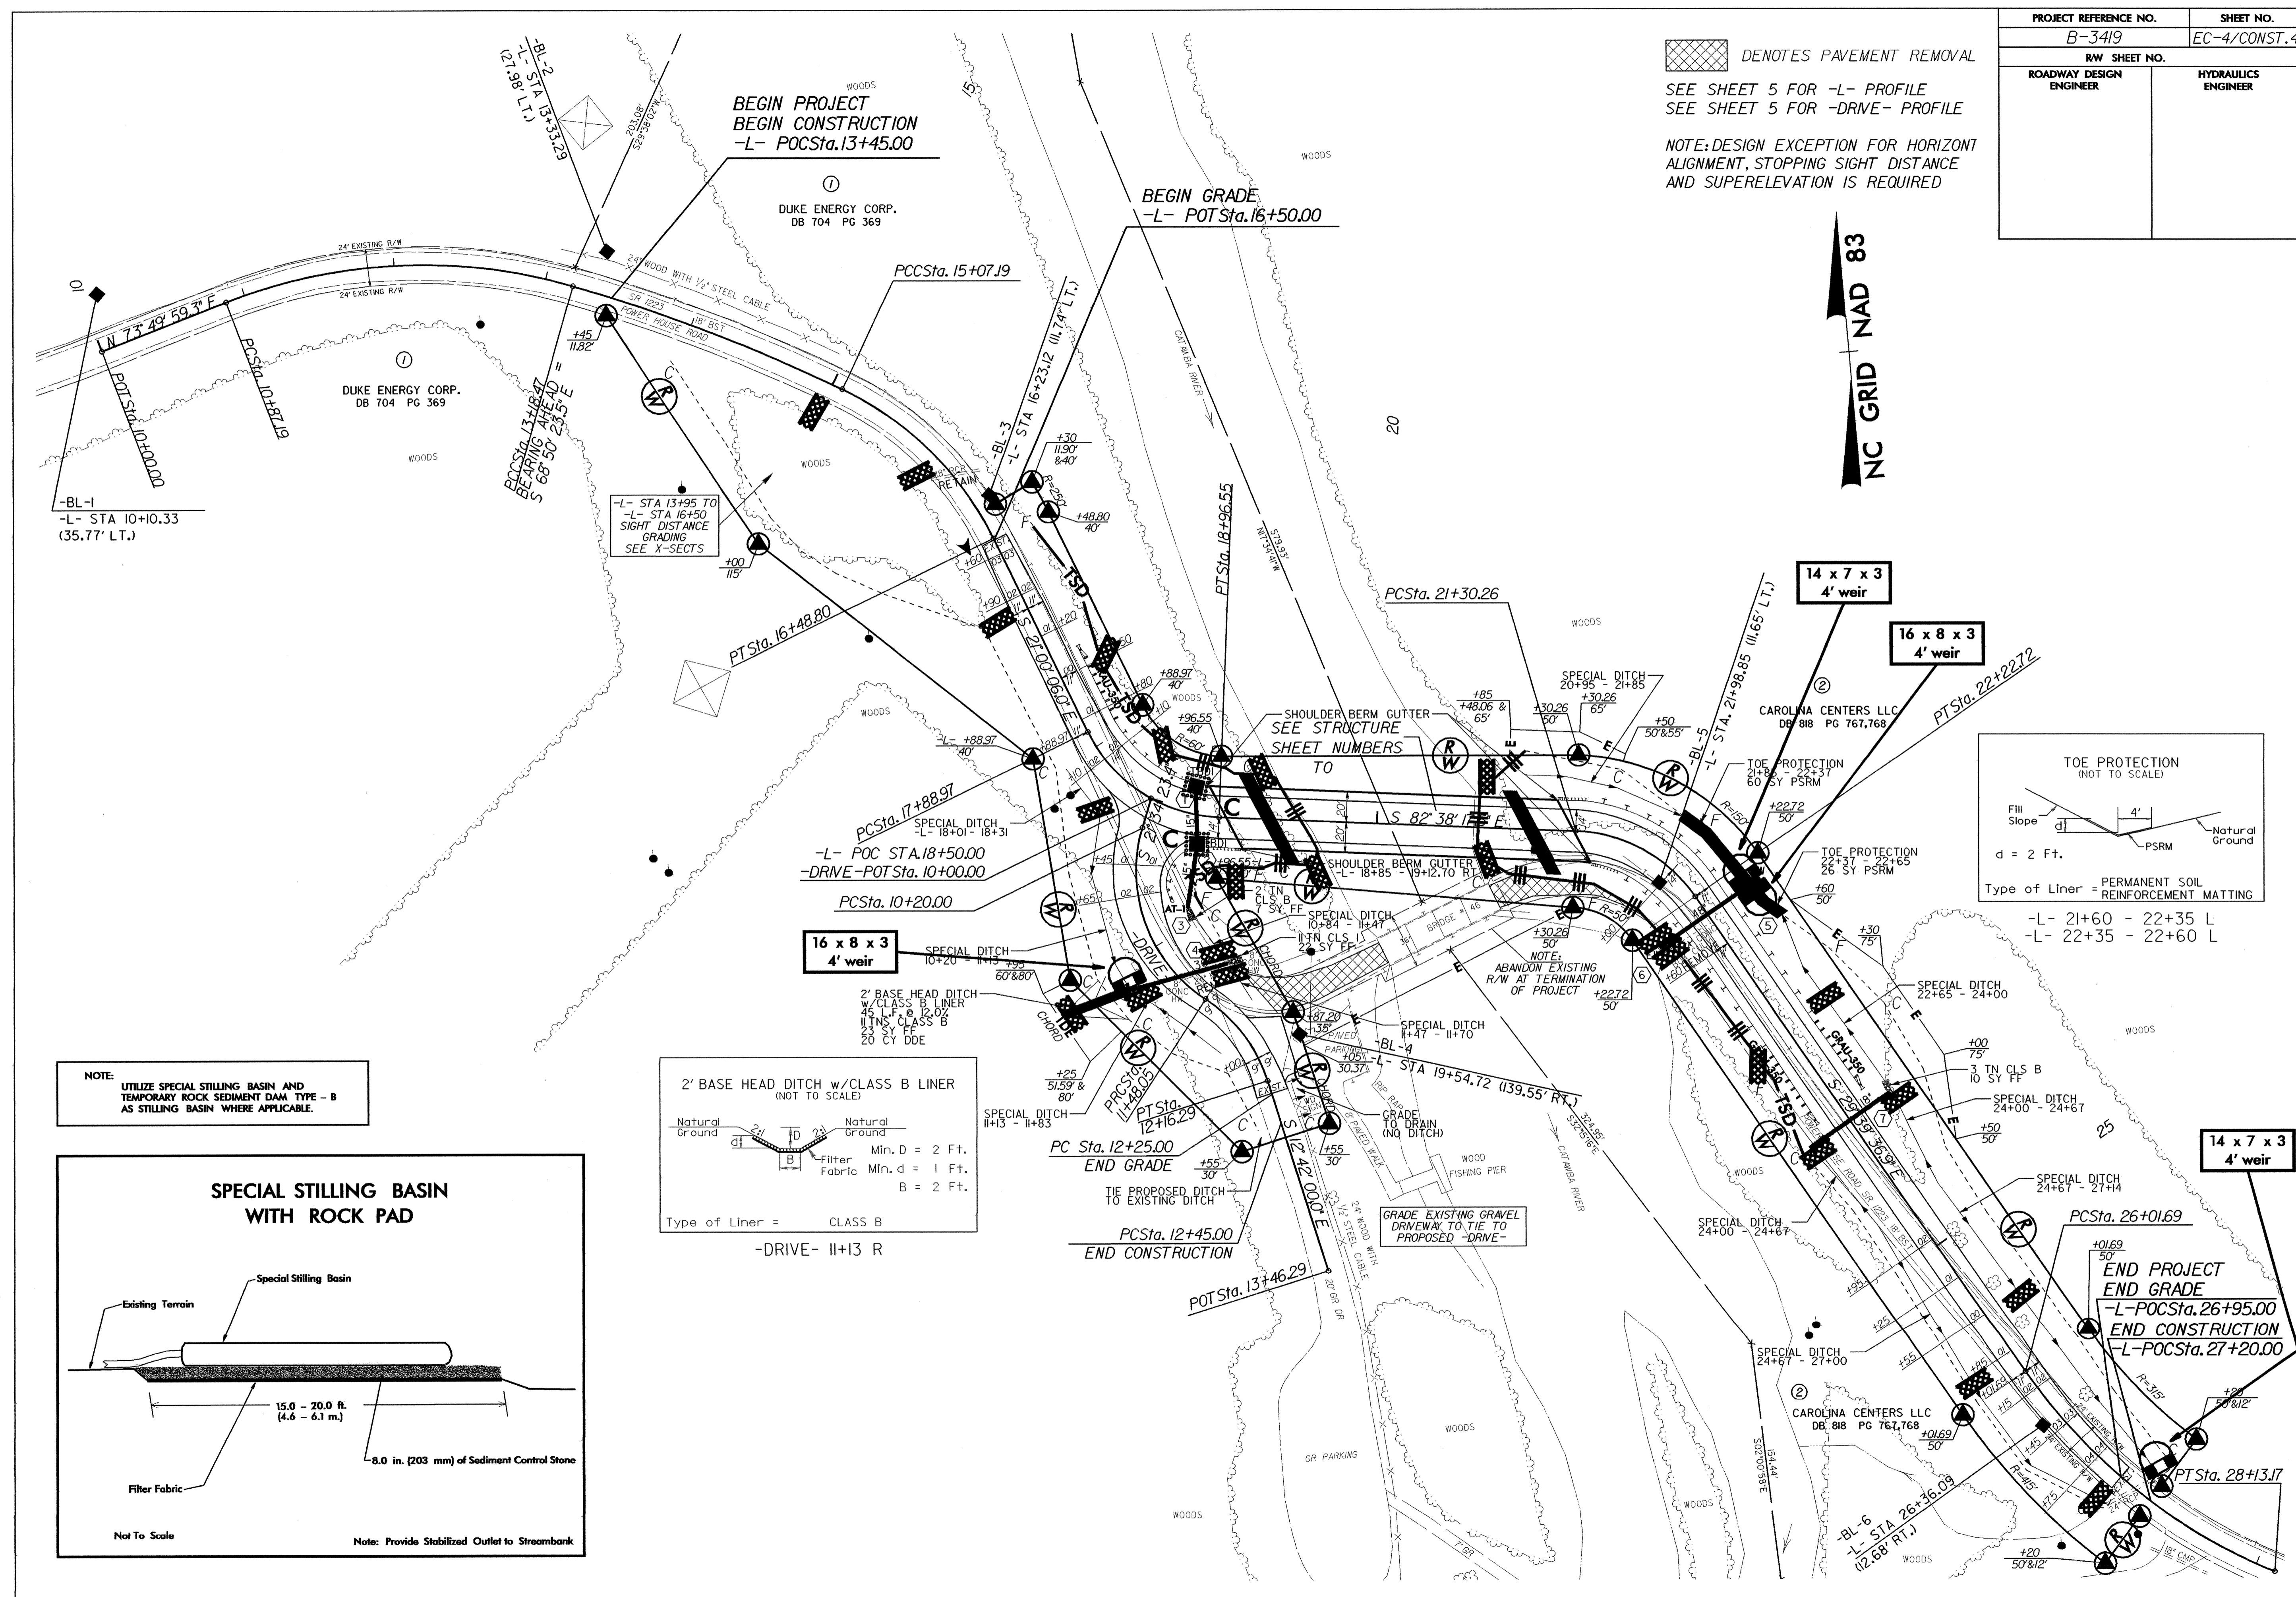
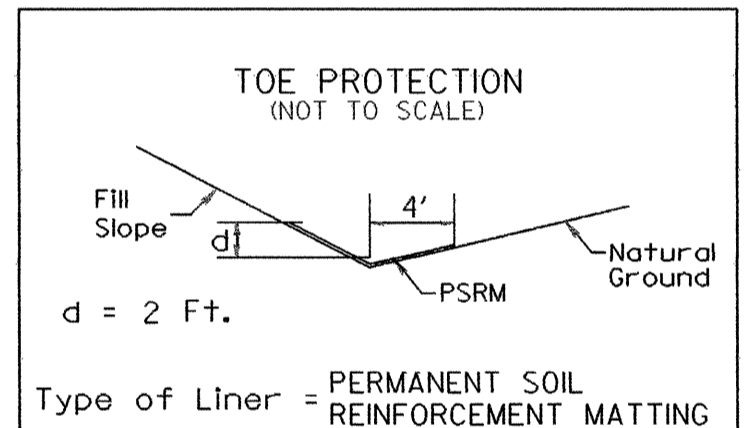


PROJECT REFERENCE NO.	SHEET NO.
B-3419	EC-4/CONST.4
RW SHEET NO.	
ROADWAY DESIGN ENGINEER	HYDRAULICS ENGINEER

 DENOTES PAVEMENT REMOVAL
 SEE SHEET 5 FOR -L- PROFILE
 SEE SHEET 5 FOR -DRIVE- PROFILE
 NOTE: DESIGN EXCEPTION FOR HORIZONTAL ALIGNMENT, STOPPING SIGHT DISTANCE AND SUPERELEVATION IS REQUIRED





NC GRID NAD 83

-L- 21+60 - 22+35 L
 -L- 22+35 - 22+60 L

NOTE:
 UTILIZE SPECIAL STILLING BASIN AND TEMPORARY ROCK SEDIMENT DAM TYPE - B AS STILLING BASIN WHERE APPLICABLE.

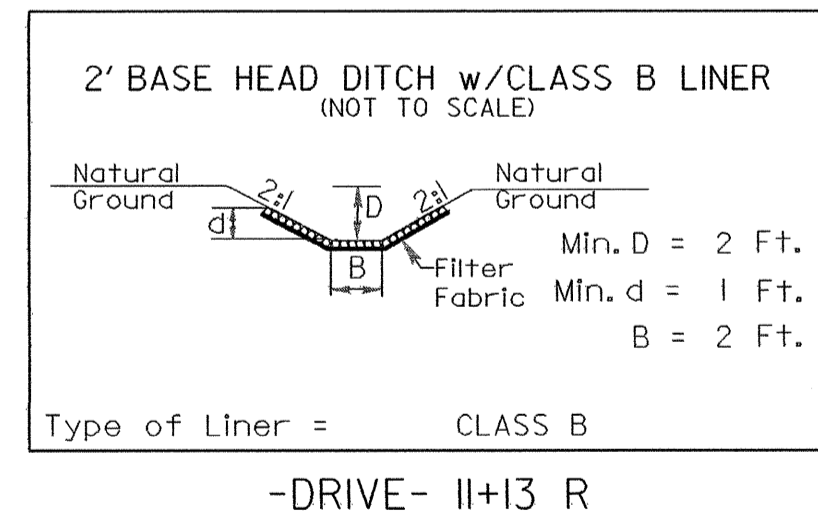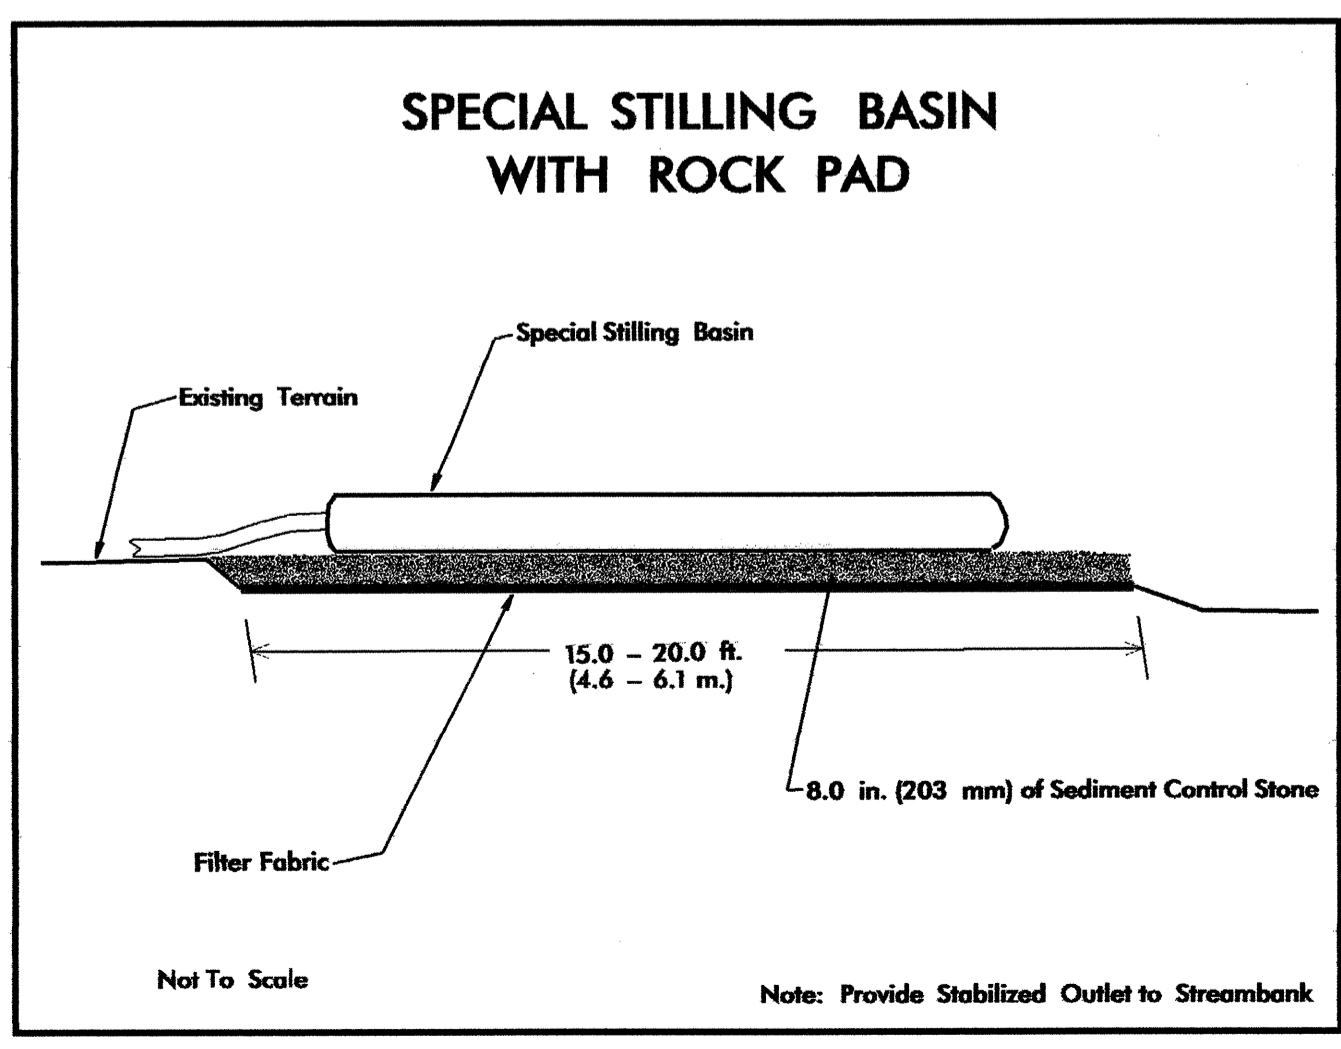

-DRIVE- II+13 R

GRADE EXISTING GRAVEL DRIVEWAY TO TIE TO PROPOSED -DRIVE-