



5/14/99
 27-MAP-2003 (3453)
 W:\Special Details\erickson\stds\02\stds to Special Details\english\422d10\0422d10.dgn
 erickson AT DS188660

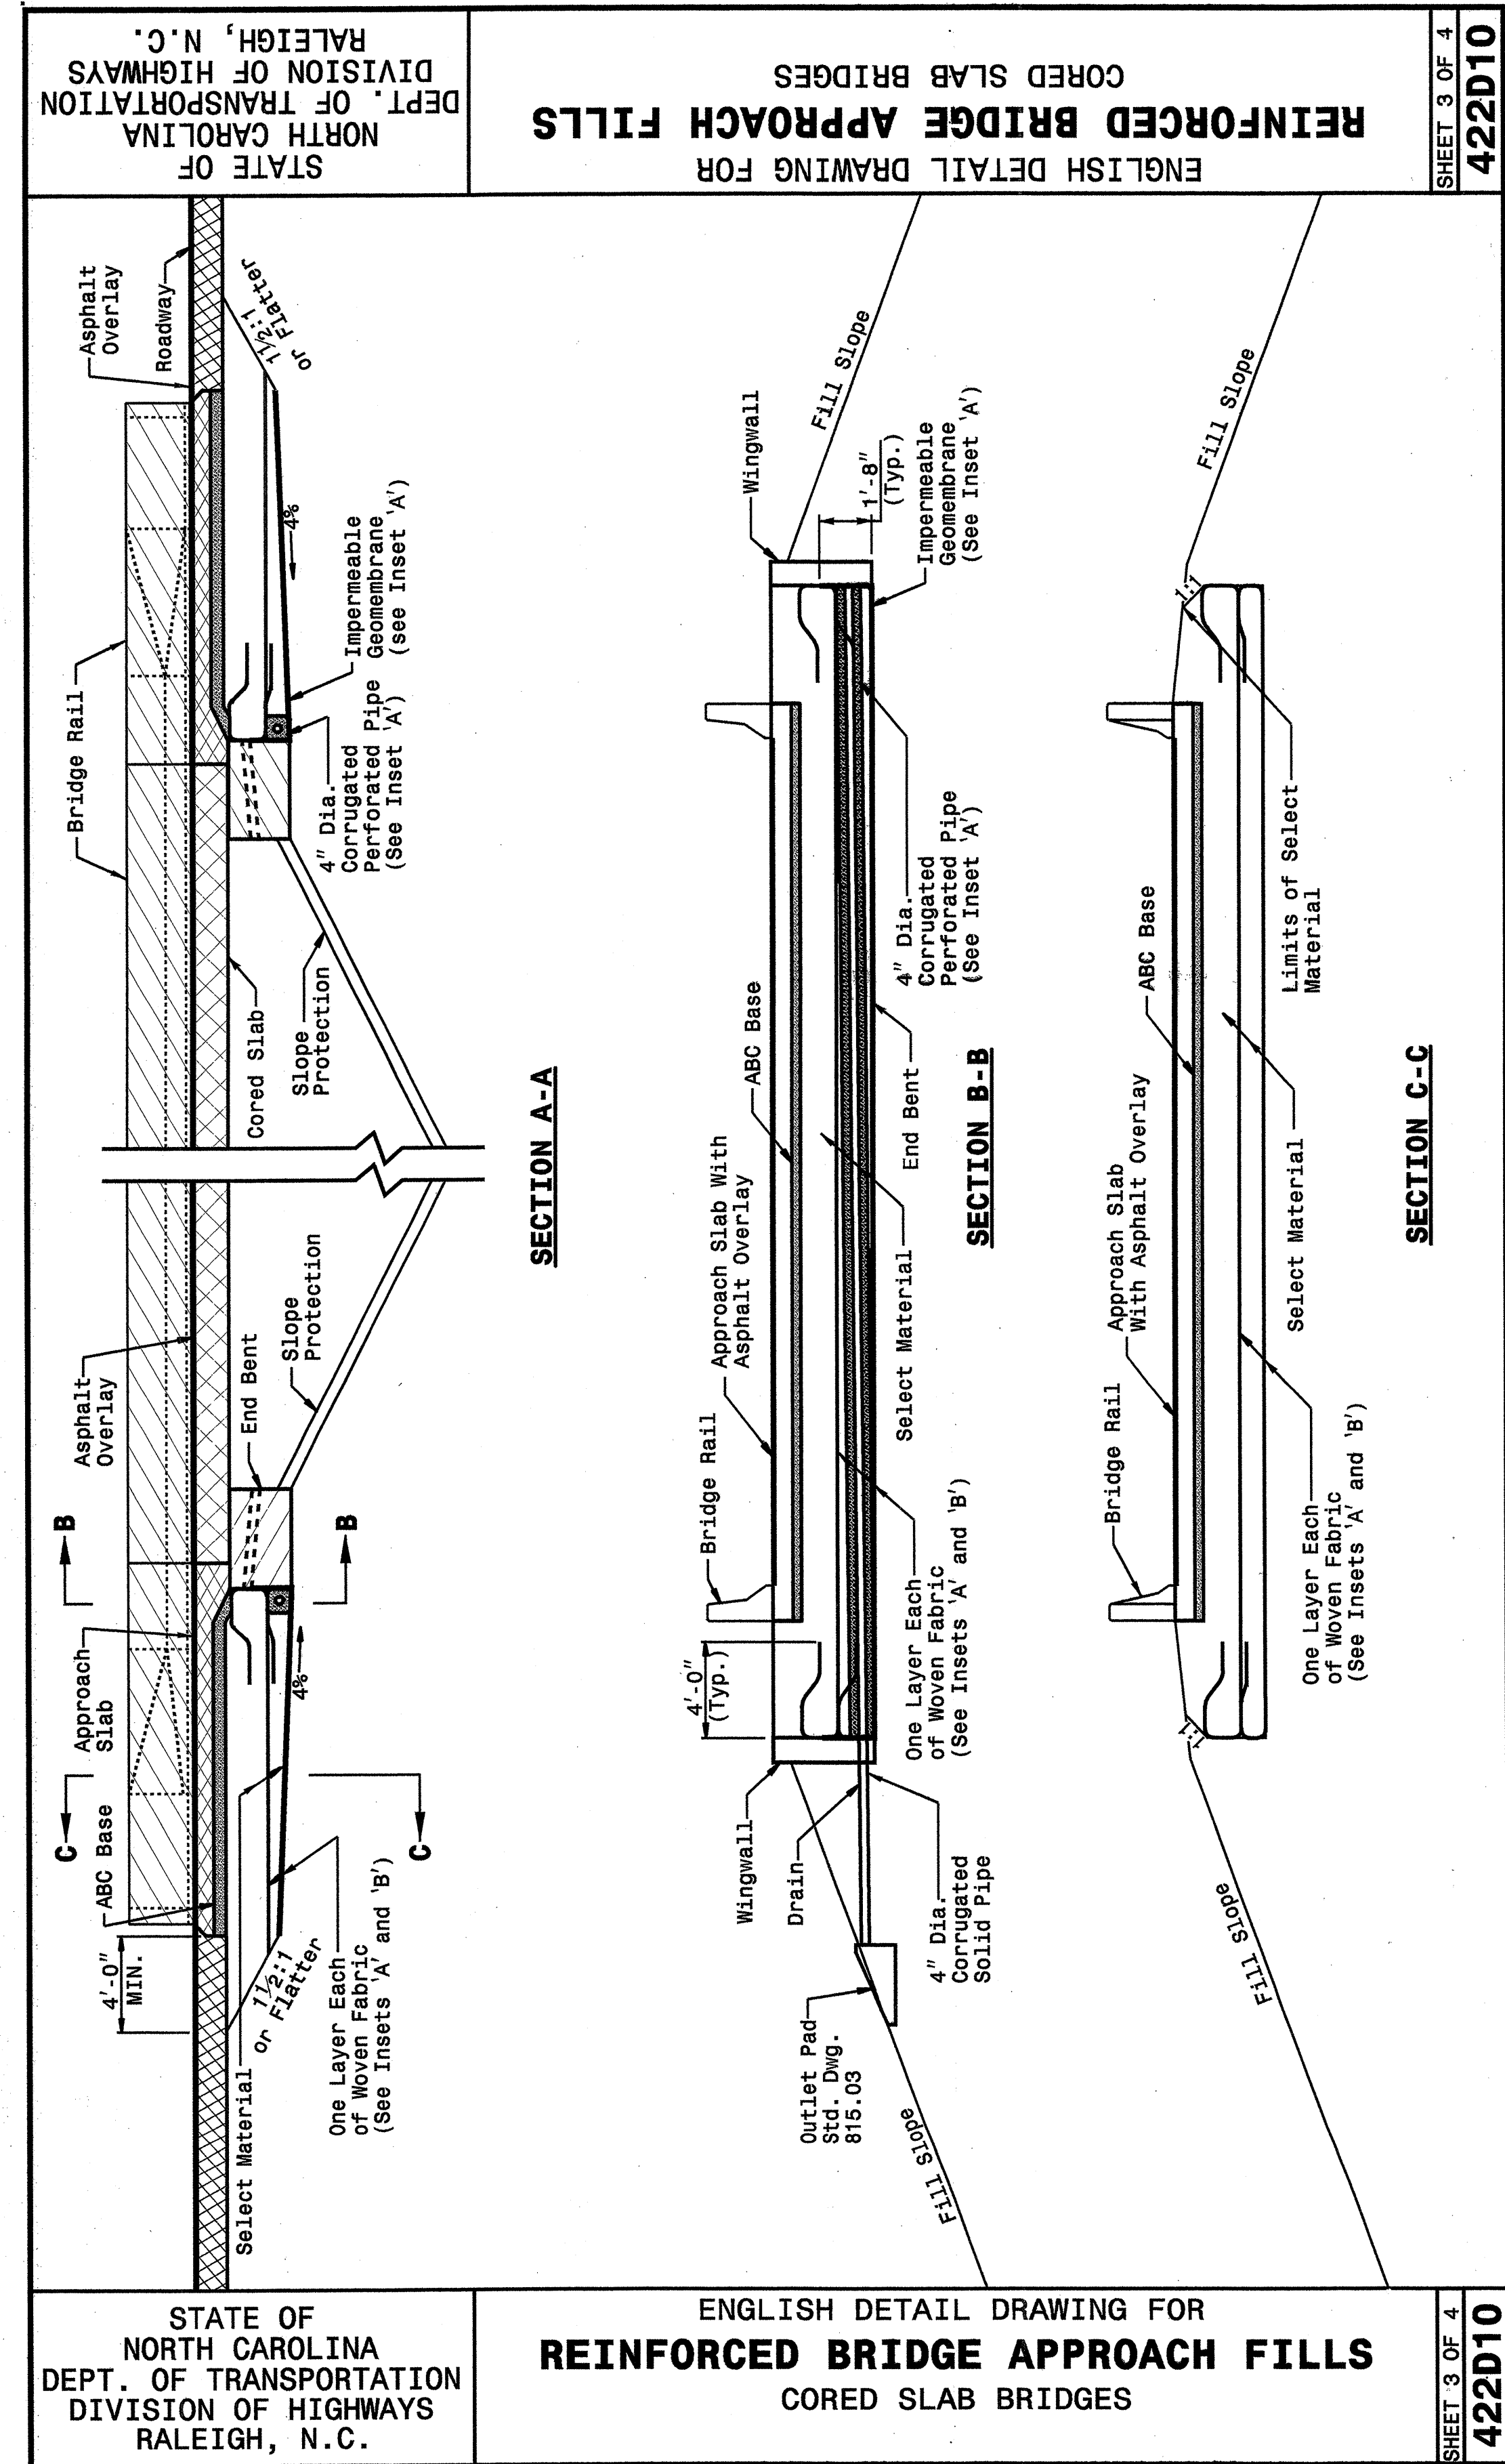

STATE OF NORTH CAROLINA DEPT. OF TRANSPORTATION DIVISION OF HIGHWAYS RALEIGH, N.C.

ENGLISH DETAIL DRAWING FOR REINFORCED BRIDGE APPROACH FILLS CORED SLAB BRIDGES
 SHEET 3 OF 4 422D10

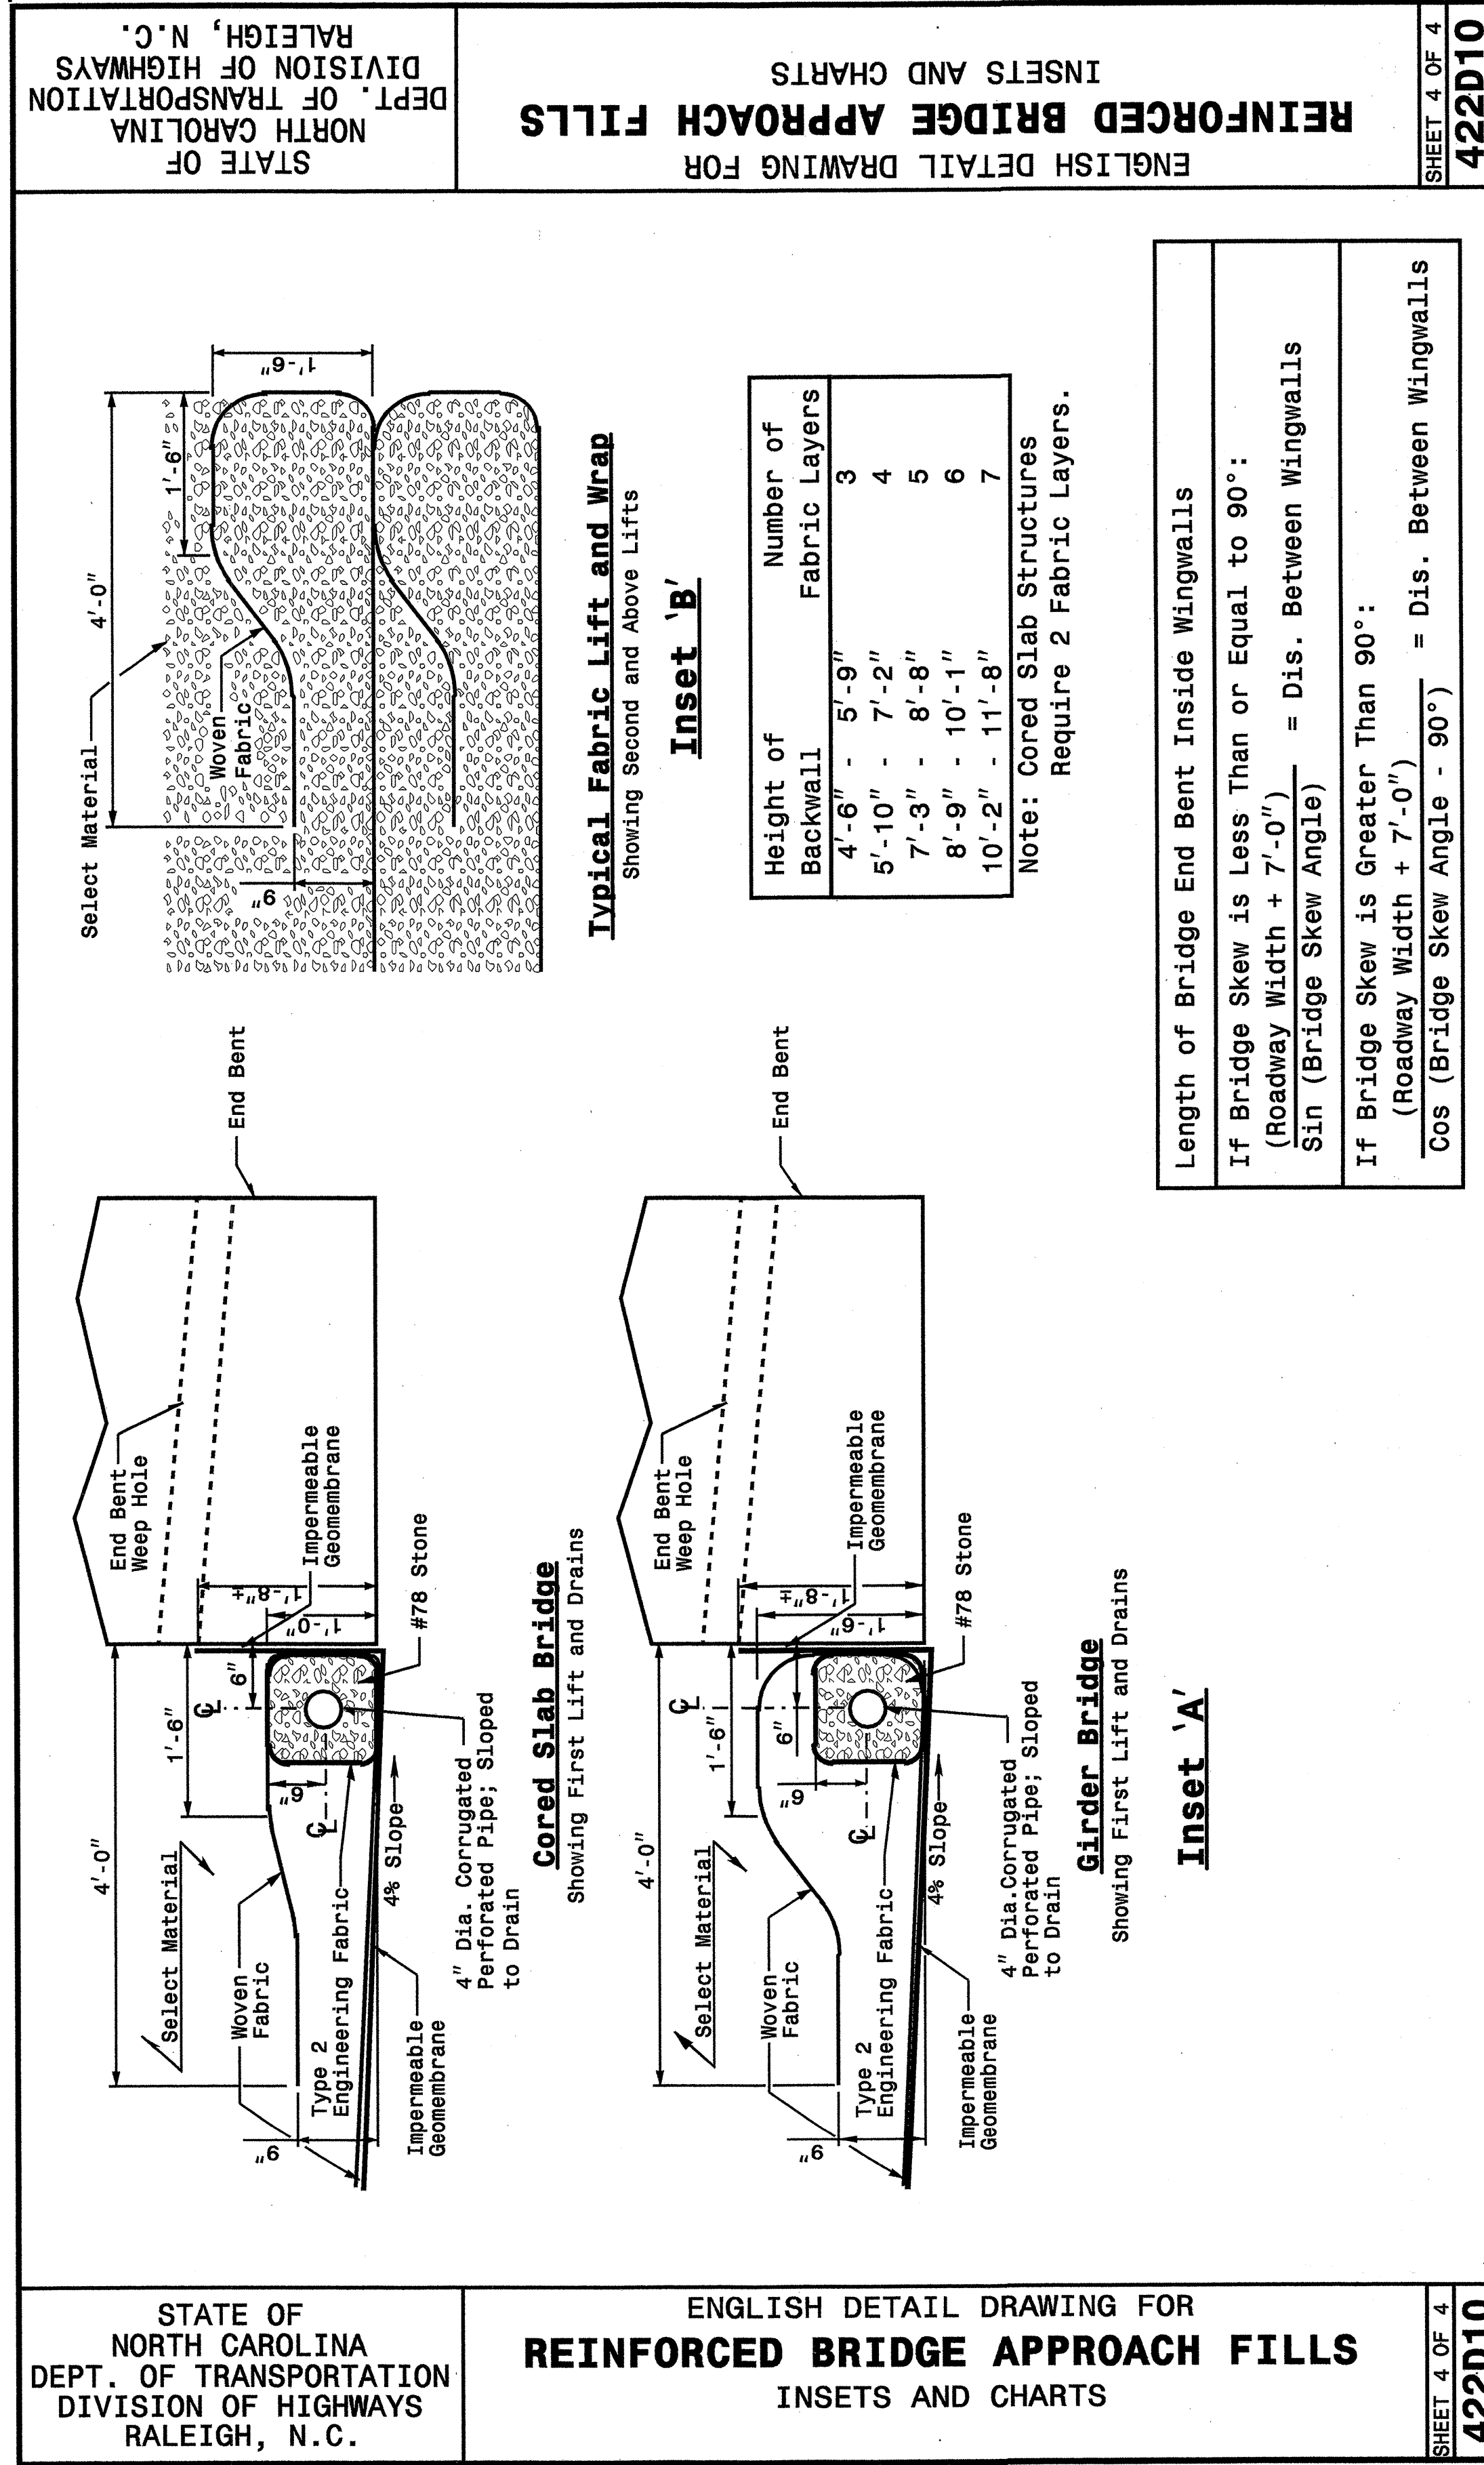

STATE OF NORTH CAROLINA DEPT. OF TRANSPORTATION DIVISION OF HIGHWAYS RALEIGH, N.C.

ENGLISH DETAIL DRAWING FOR REINFORCED BRIDGE APPROACH FILLS INSETS AND CHARTS
 SHEET 4 OF 4 422D10

DESIGN SERVICES UNIT
 STANDARDS AND SPECIAL DESIGN
 Office 919-250-4128 FAX 919-250-4119

SEE PLATE FOR TITLE

ORIGINAL BY: 2002 STANDARDS DATE: 01-15-02
 MODIFIED BY: E.F. WARD DATE: 03-26-03
 CHECKED BY: *[Signature]* DATE: 3-27-03
 FILE SPEC.: stds/02stdstodetalls/english/422d10.dgn

[Professional Engineer Seal: NORTH CAROLINA PROFESSIONAL ENGINEER SEAL 19761 CYNTHIA B. PERRY]