



8/23/99

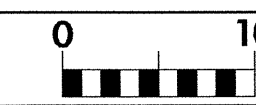

PROJ. REFERENCE NO.
B-4334

SHEET NO.
X-5

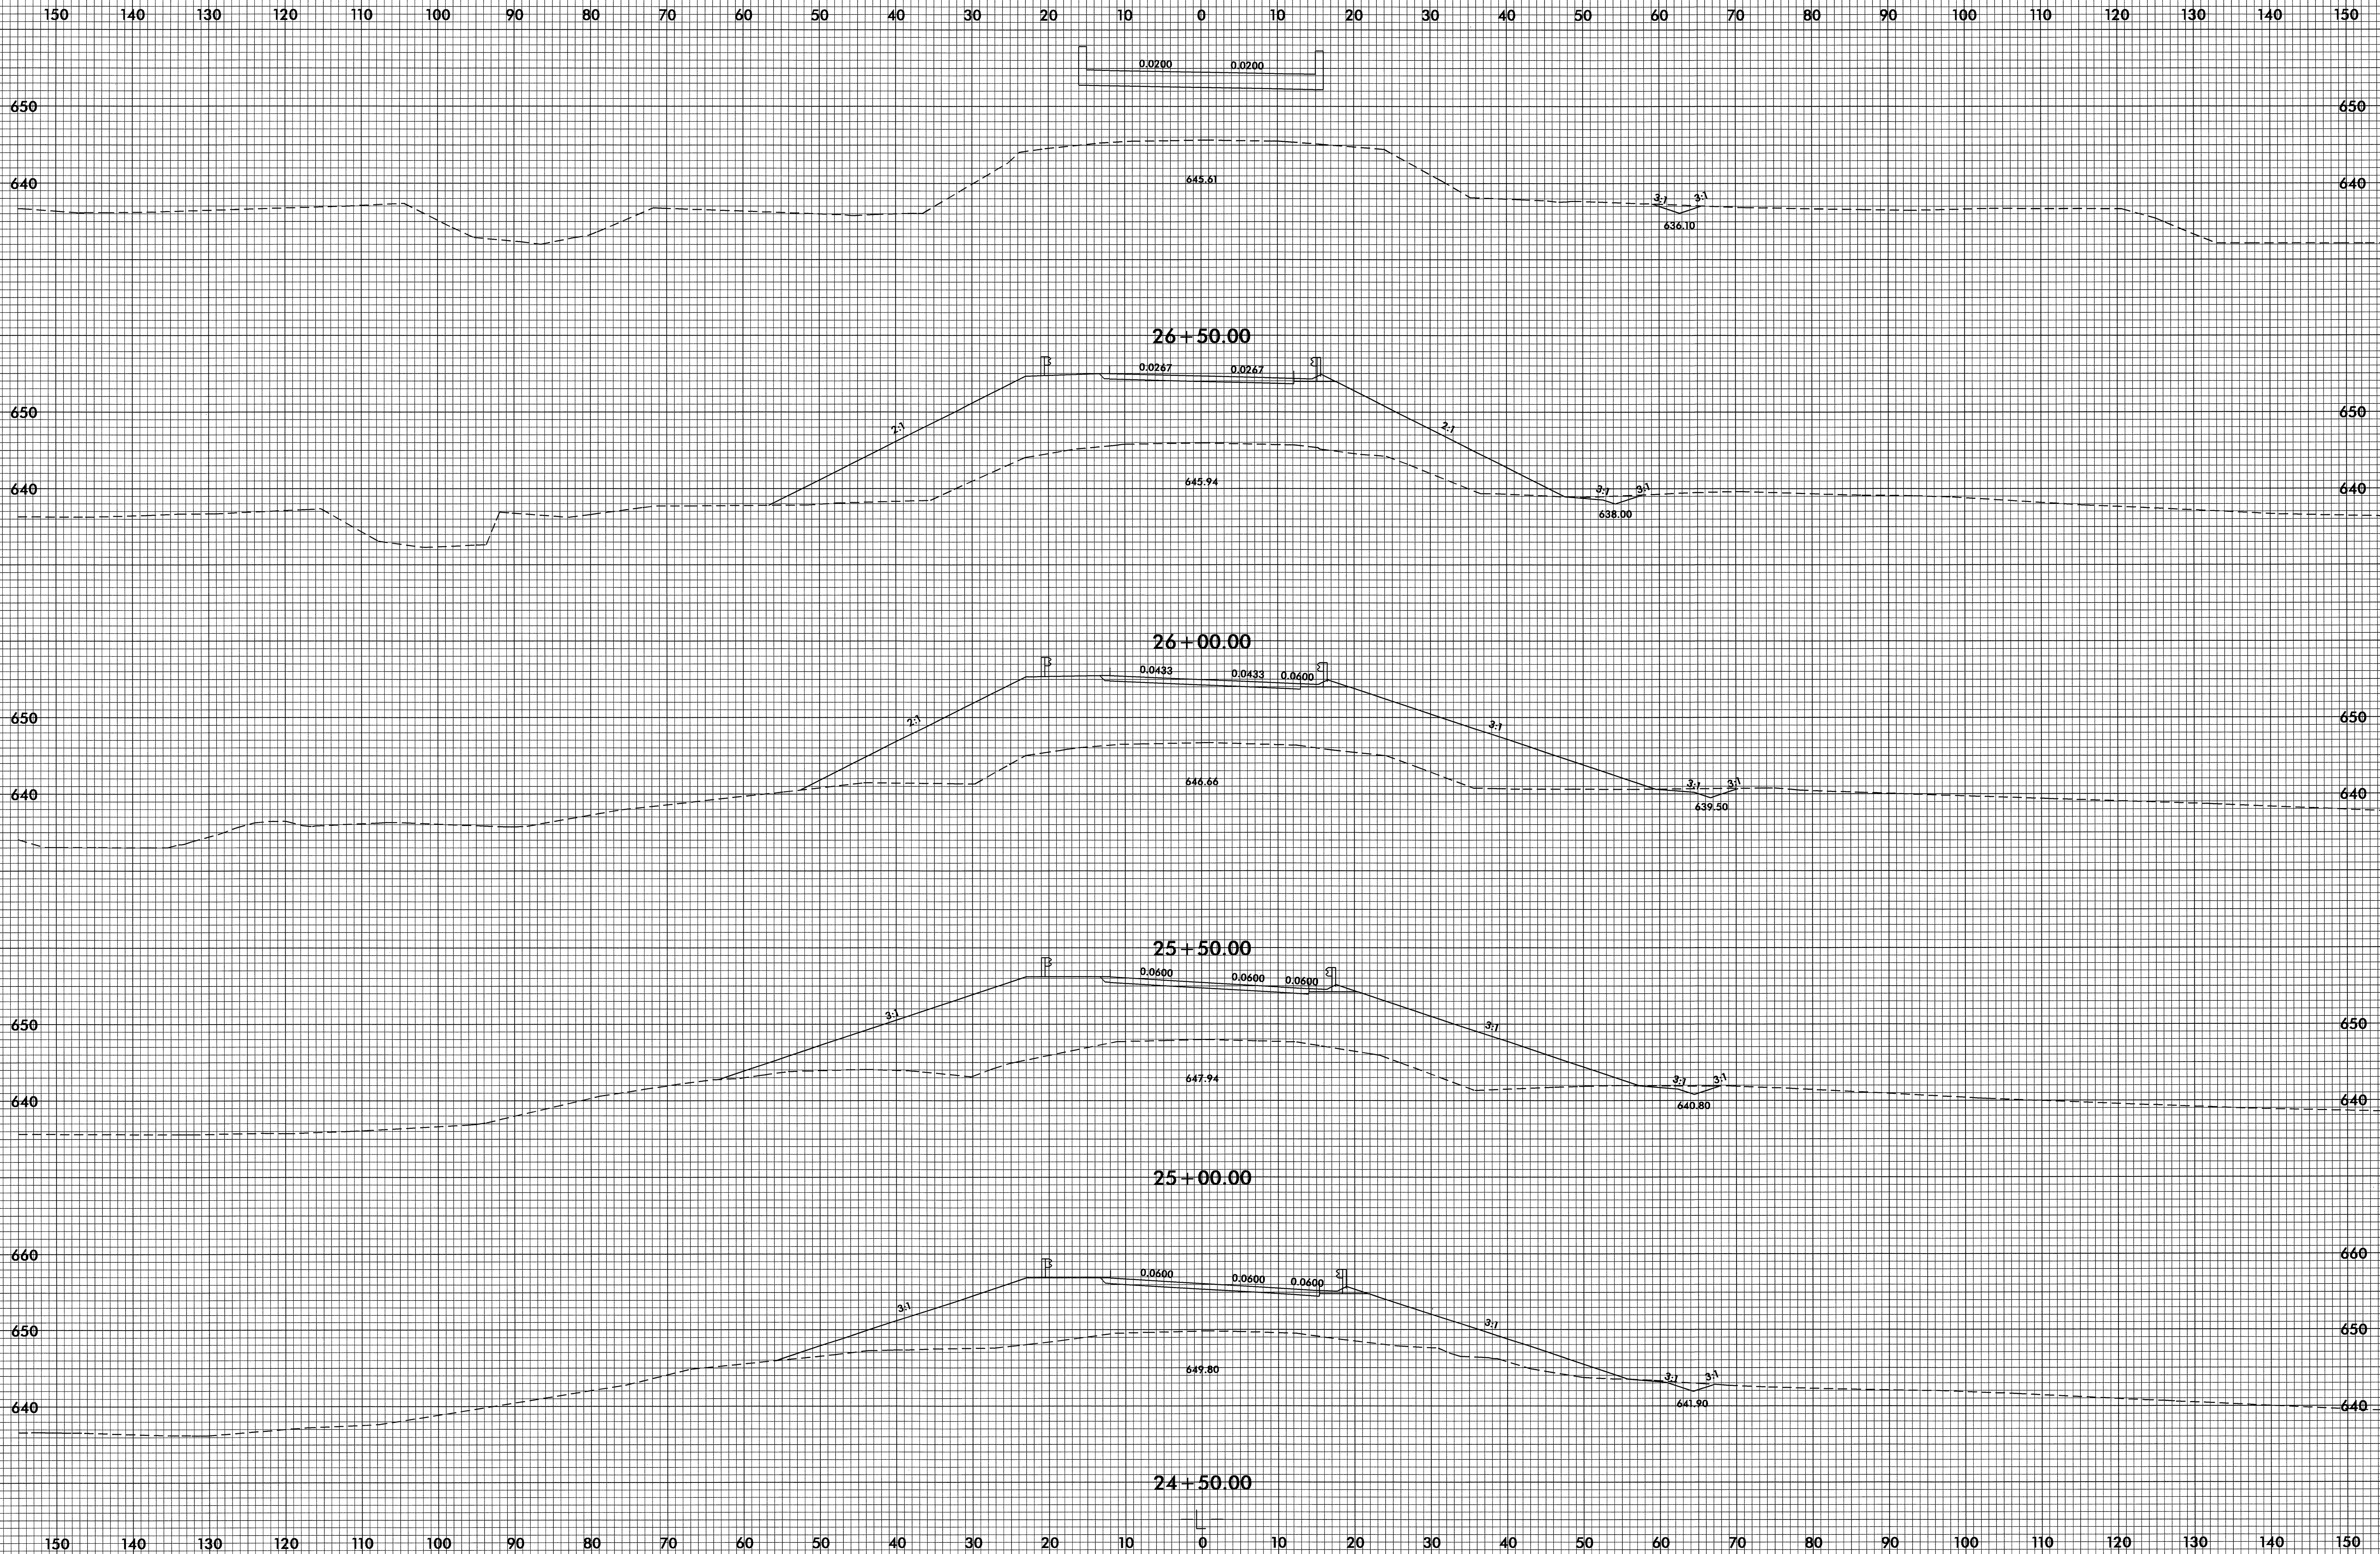

09-OCT-2003 08:53
RD04S01B.dwg
MRHussey AT RD04S01B