
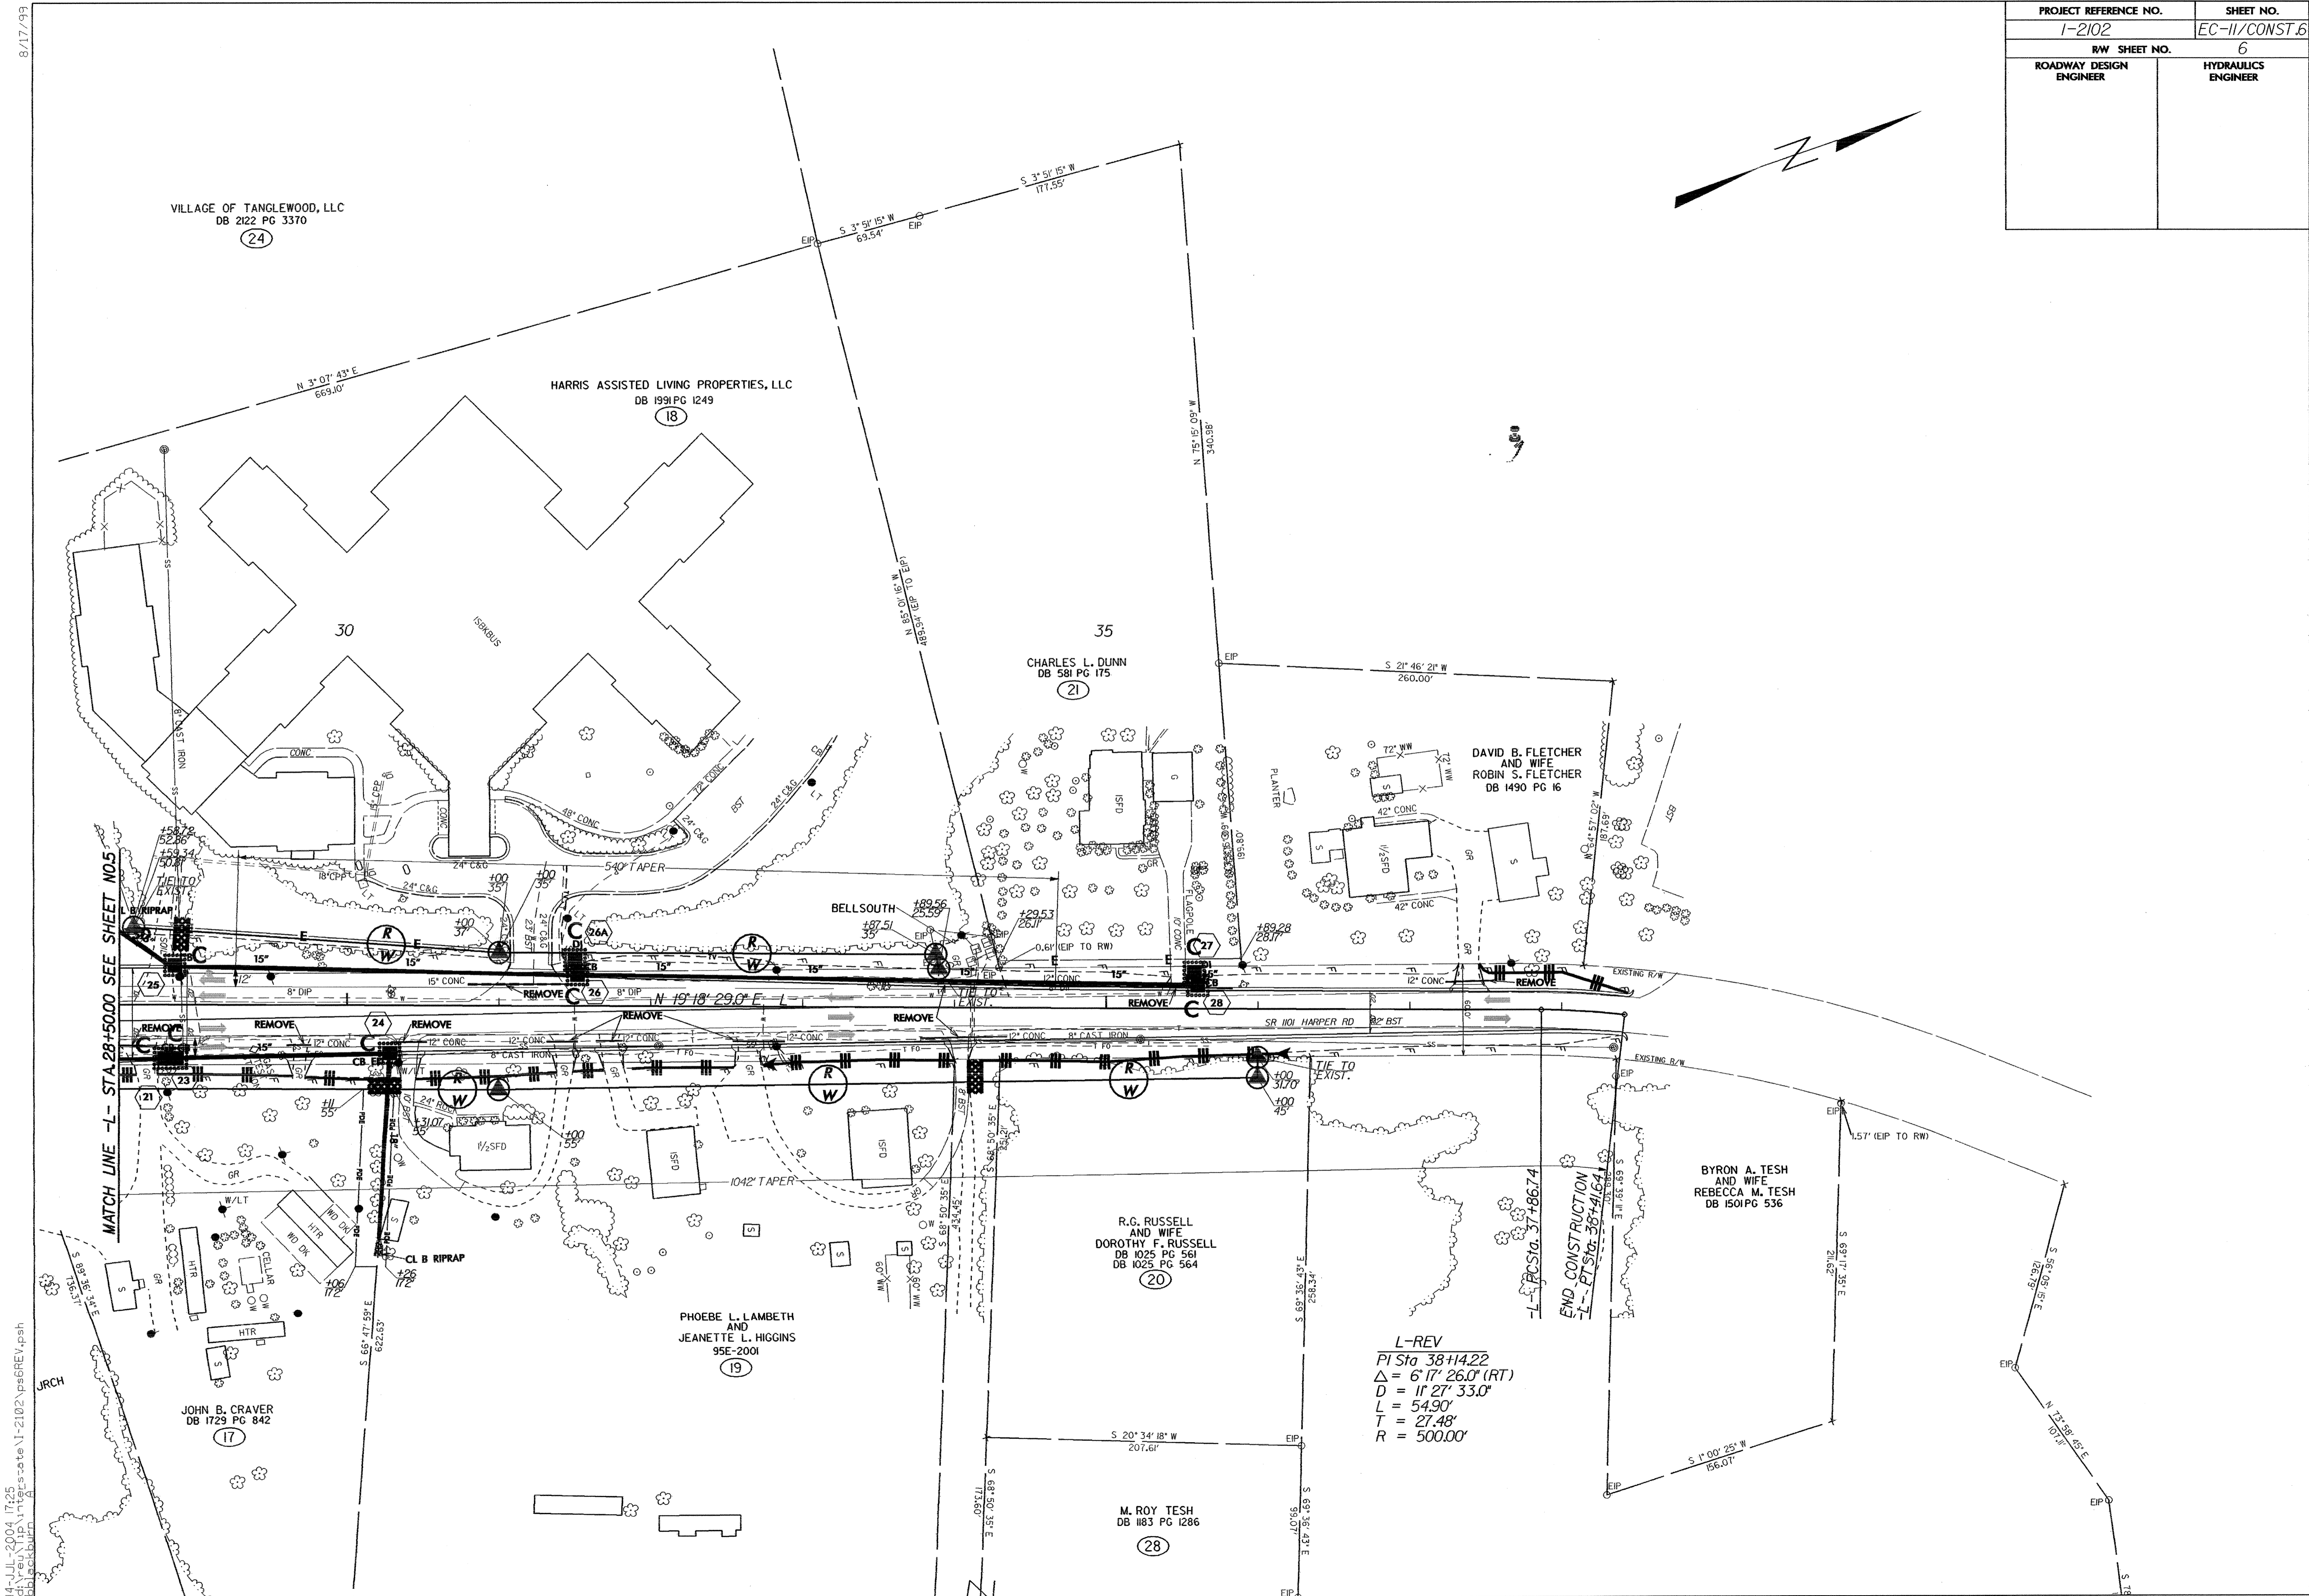


PROJECT REFERENCE NO. 1-2102	SHEET NO. EC-II/CONST.6
R/W SHEET NO. 6	
ROADWAY DESIGN ENGINEER	HYDRAULICS ENGINEER

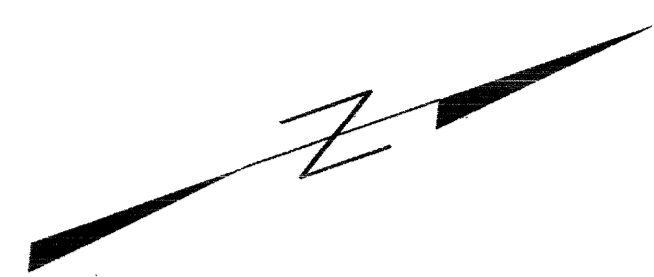

MATCH LINE -L- STA 28+50.00 SEE SHEET NO.5

END CONSTRUCTION
-L- PT STA 38+46.41

L-REV
 PI Sta 38+14.22
 $\Delta = 6^{\circ}17'26.0''$ (RT)
 $D = 11'27''33.0''$
 $L = 54.90'$
 $T = 27.48'$
 $R = 500.00'$

8/17/99
 14-JUL-2004 17:25
 c:\p1\p1\project\1-2102\ps6REV.psh
 jrch