


NOTES:

- PAVEMENT MARKINGS, SYMBOLS, AND CHARACTERS ARE TO BE MARKED ACCORDING TO ROADWAY STANDARD DRAWINGS UNLESS OTHERWISE NOTED IN THE PLANS.
- PAVEMENT MARKERS ARE TO BE SPACED ACCORDING TO THE ROADWAY STANDARD DRAWINGS.
- SEE PM-1 FOR PAVEMENT MARKING SYMBOL DESCRIPTION.

APPROVED: *M. McRannell* DATE: *03/04*

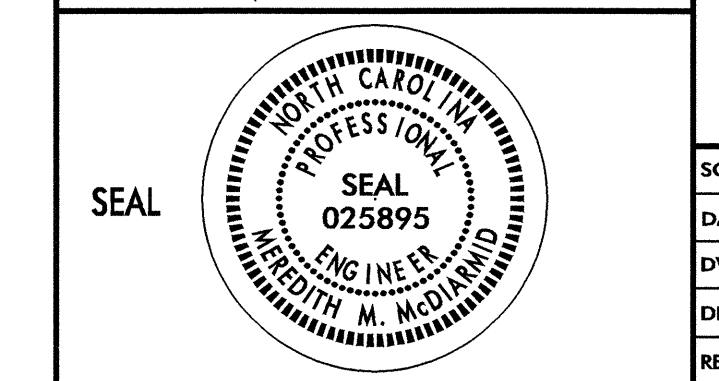

PAVEMENT MARKING PLAN	
SCALE: NONE	REVISIONS
DATE: 03/04	
DWG. BY: WAJ	
DESIGN BY: WAJ	
REVIEWED BY: CBH	
CADD FILE	I2102 PM4.DGN

I3-AUG-2004 07:53
 C:\CPA\Waj\I2102_P\PM04.dgn
 WJAJ
 AT I2102.PM4