


-Y4- STA.39+91.96 SEE SIGN SHEET II

- ★ SIGNALIZED
- ★ PLEASE SEE PAY ITEM NOTE 1

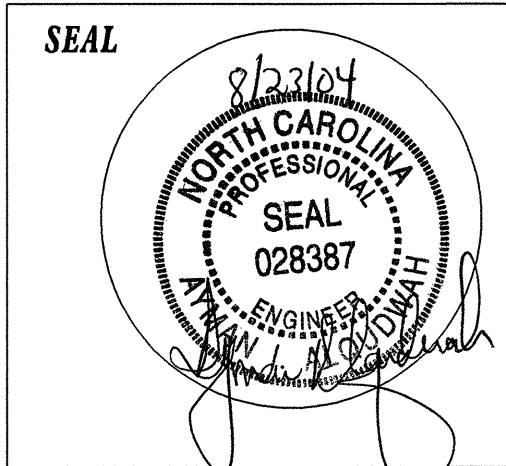

PROPOSED SIGNS		TRAFFIC ENGINEERING		SIGNING SECTION	
STA 15+00 TO 28+50		REVISIONS			
MAINLINE ROUTE DESCRIPTION					
SCALE	NONE				
DATE	06-09-04				
DESIGN BY	K. Fowler				
REVIEWED BY	K. Jordan				
APPROVED BY	A. Alqudwah, P.E.				