



★ SIGNALIZED  
 ✱ PLEASE SEE PAY ITEM NOTE 1

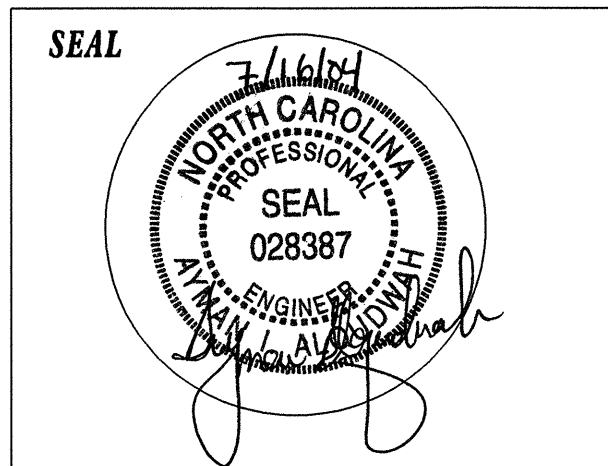

**EXISTING/PROPOSED SIGNS**  
**STA 8+90 TO 15+00**  
**MAINLINE ROUTE DESCRIPTION**

SCALE	NONE
DATE	06-09-04
DESIGN BY	K. Fowler
REVIEWED BY	K. Jordan
APPROVED BY	A. Alqudwah, P. E.

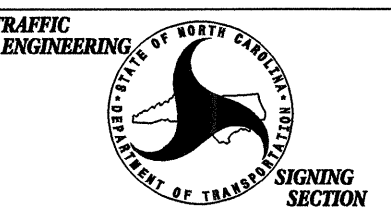

REVISIONS	