


**STATE OF NORTH CAROLINA
DEPARTMENT OF TRANSPORTATION**

**SIGNING PLANS
FORSYTH COUNTY**

**LOCATION: I-40 AT (SR1101) HARPER ROAD
INTERCHANGE, APPROX. 0.9 MILES EAST
OF THE YADKIN RIVER**

TIP: I-2102

CONTRACT: C201006

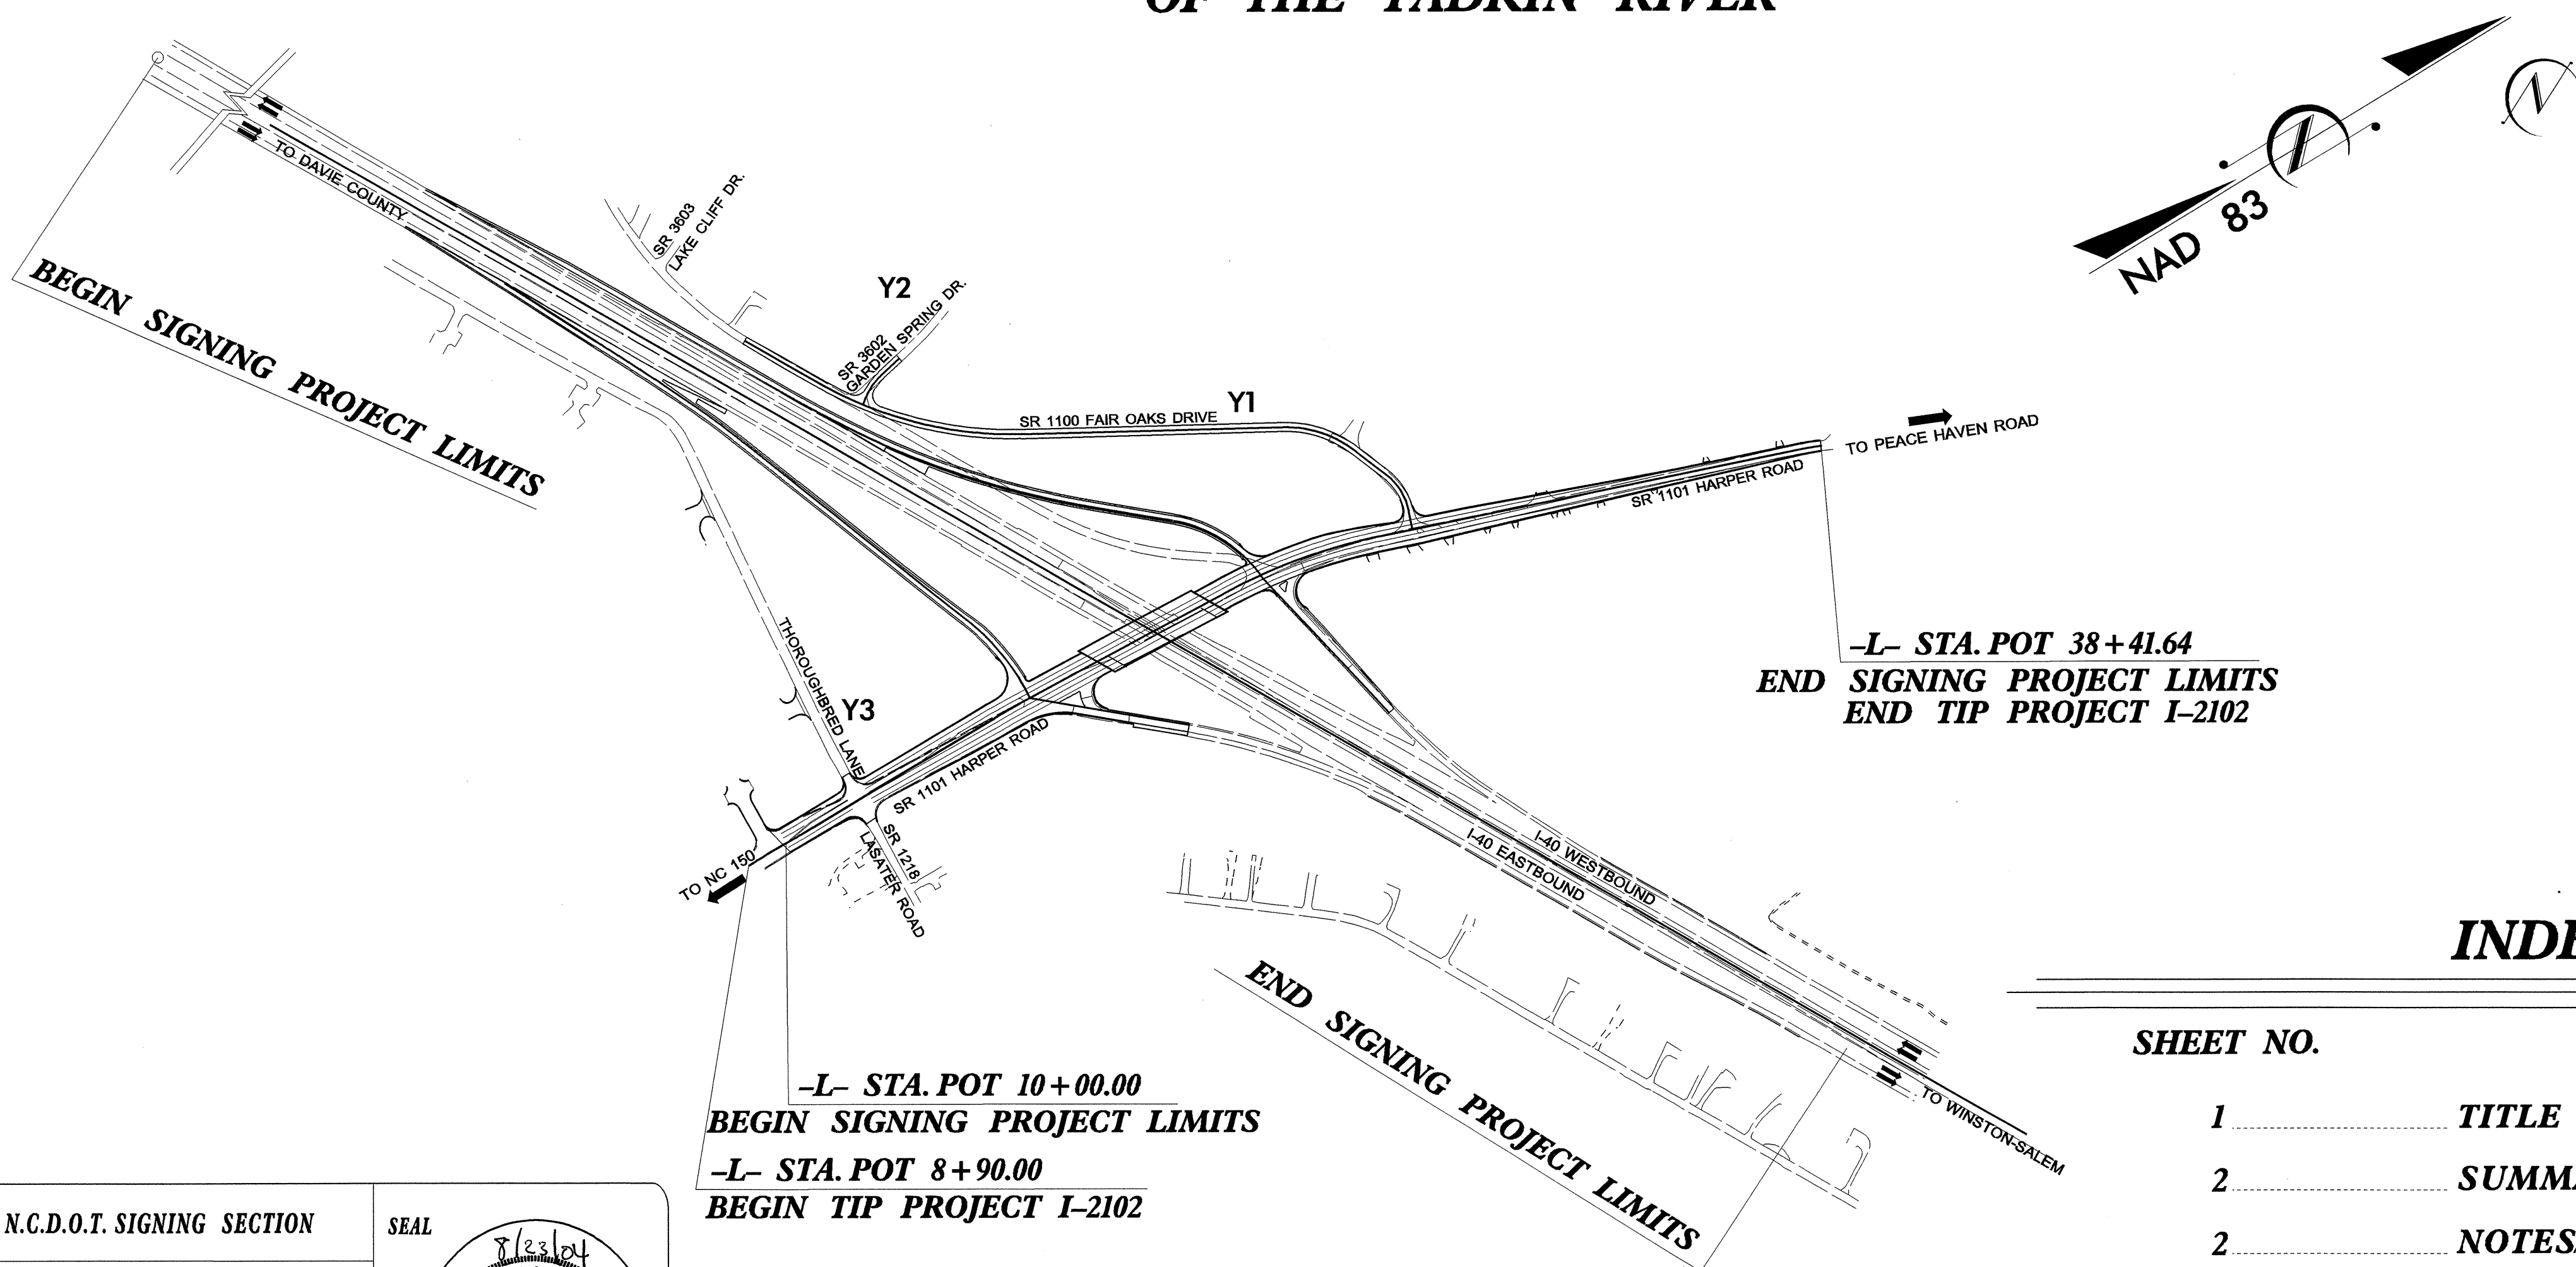

INDEX

SHEET NO.	DESCRIPTION
1	TITLE SHEET
2	SUMMARY OF QUANTITIES
2	NOTES/SUPPORT CHART
3	E SHEETS
3	F and Milemarker SHEETS
4-II	SIGN ROADWAY SHEETS

PLAN PREPARED BY: N.C.D.O.T. SIGNING SECTION _____ RON KING, P.E. _____ SIGNING ENGINEER _____ A. I. ALQUDWAH, P.E. _____ SIGNING PROJECT ENGINEER _____ K. L. JORDAN _____ SIGNING PROJECT DESIGN ENGINEER _____ K. S. FOWLER _____ SIGNING DESIGNER	SEAL
---	----------