


**PLAN OF SPAN B - STAGE 1**

FOR REINFORCING STEEL AND DETAILS IN SIDEWALK, SEE "SIDEWALK DETAILS" SHEET.  
 FOR TRANSVERSE CONSTRUCTION JOINT AND POUR SEQUENCE, SEE "SUPERSTRUCTURE BILL OF MATERIAL" SHEET.

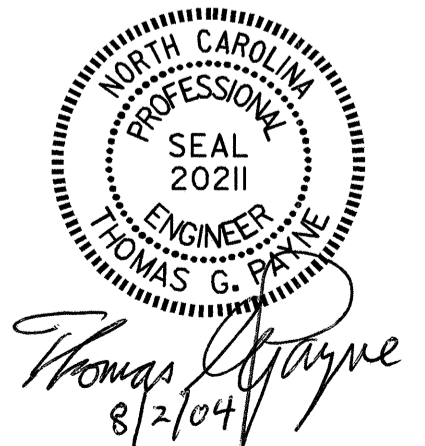

PROJECT NO. I-2102  
 FORSYTH COUNTY  
 STATION: 20+71.54 -L-

SHEET 2 OF 4

STATE OF NORTH CAROLINA  
 DEPARTMENT OF TRANSPORTATION  
 RALEIGH

SUPERSTRUCTURE  
 PLAN OF SPAN B  
 (STAGE 1)

DRAWN BY: J.P. ADAMS DATE: 8/19/03  
 CHECKED BY: S.H. SOCKWELL DATE: 10/2/03

REVISIONS						SHEET NO.
NO.	BY:	DATE:	NO.	BY:	DATE:	S-8
1			3			TOTAL SHEETS
2			4			51