
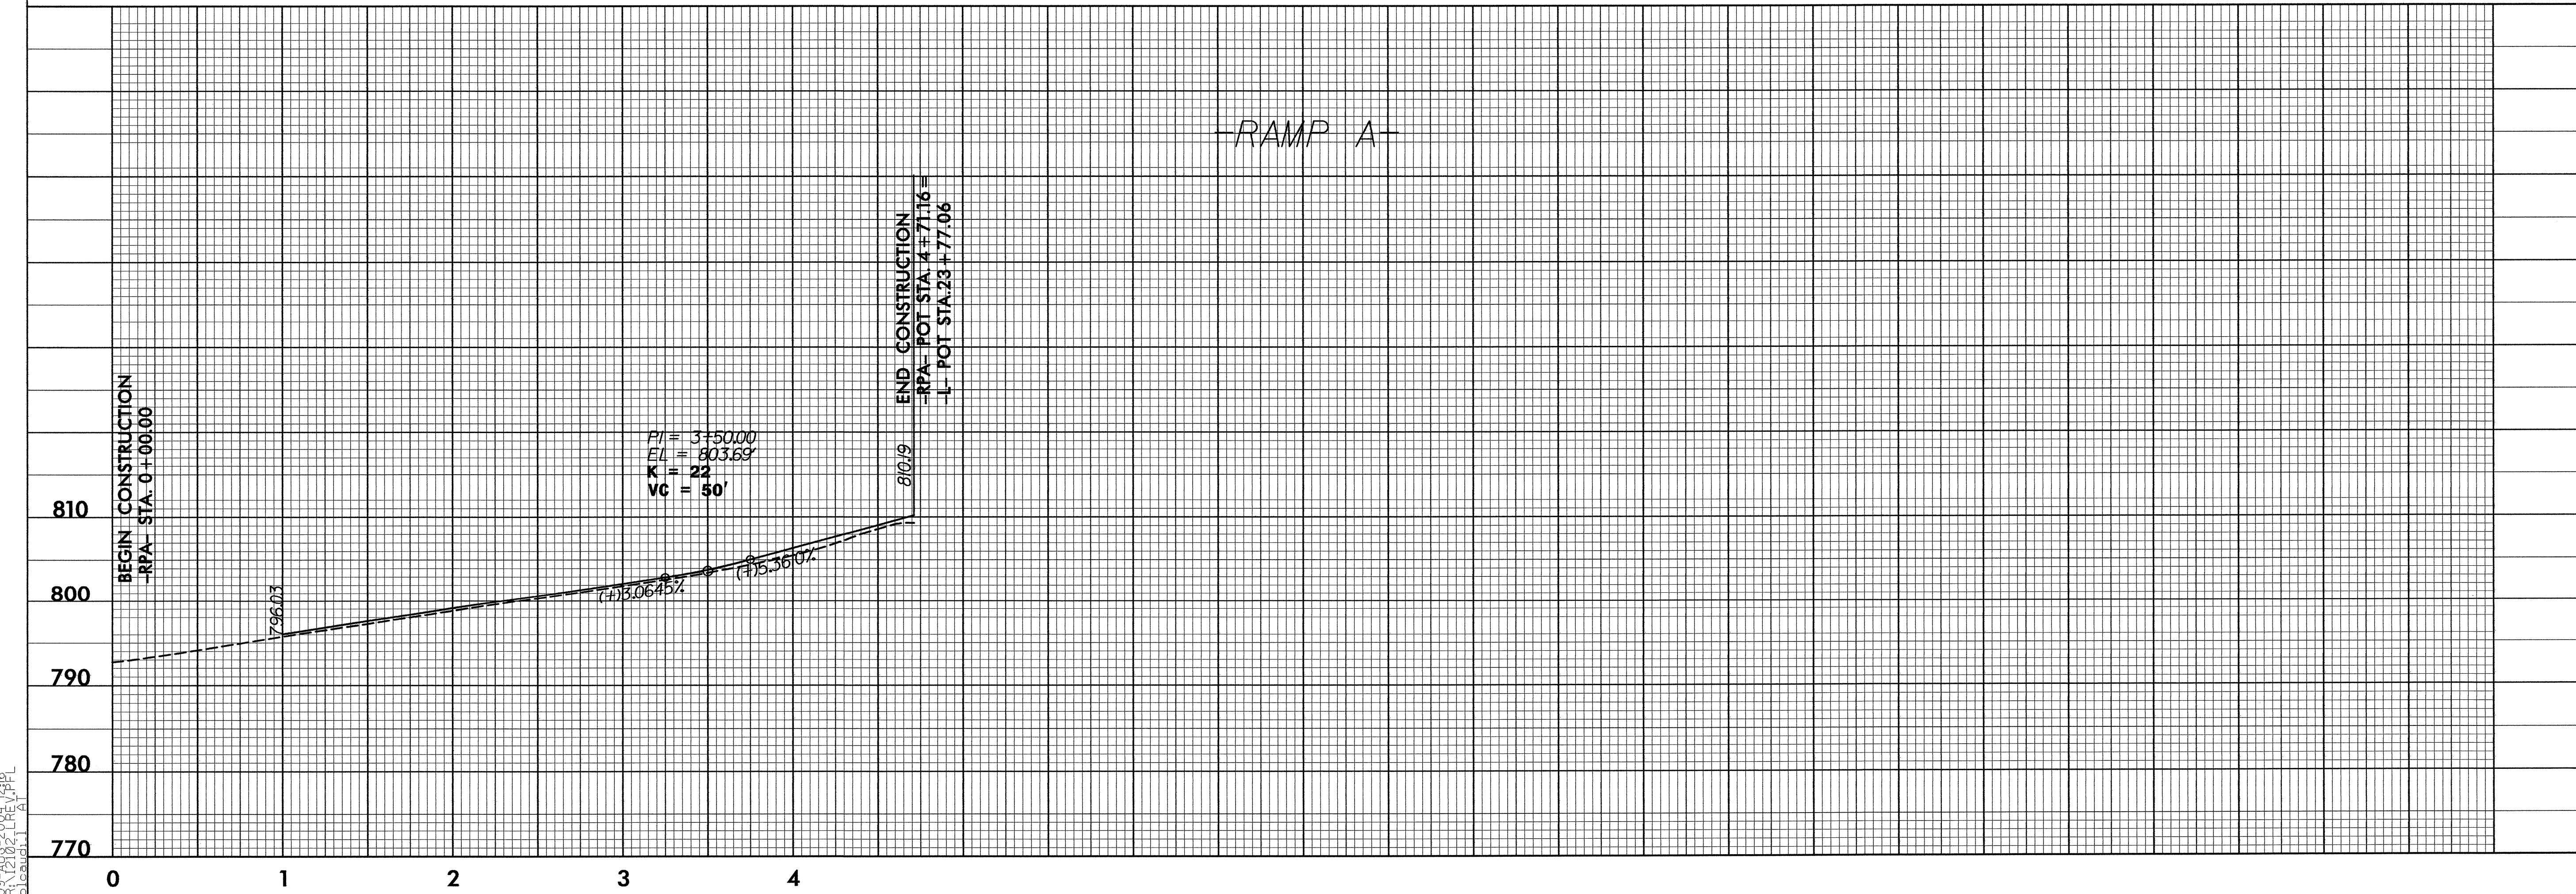


5/28/99

PROJECT REFERENCE NO. 12102	SHEET NO. 11
ROADWAY DESIGN ENGINEER	HYDRAULICS ENGINEER

* DENOTES DESIGN EXCEPTION REQUIRED

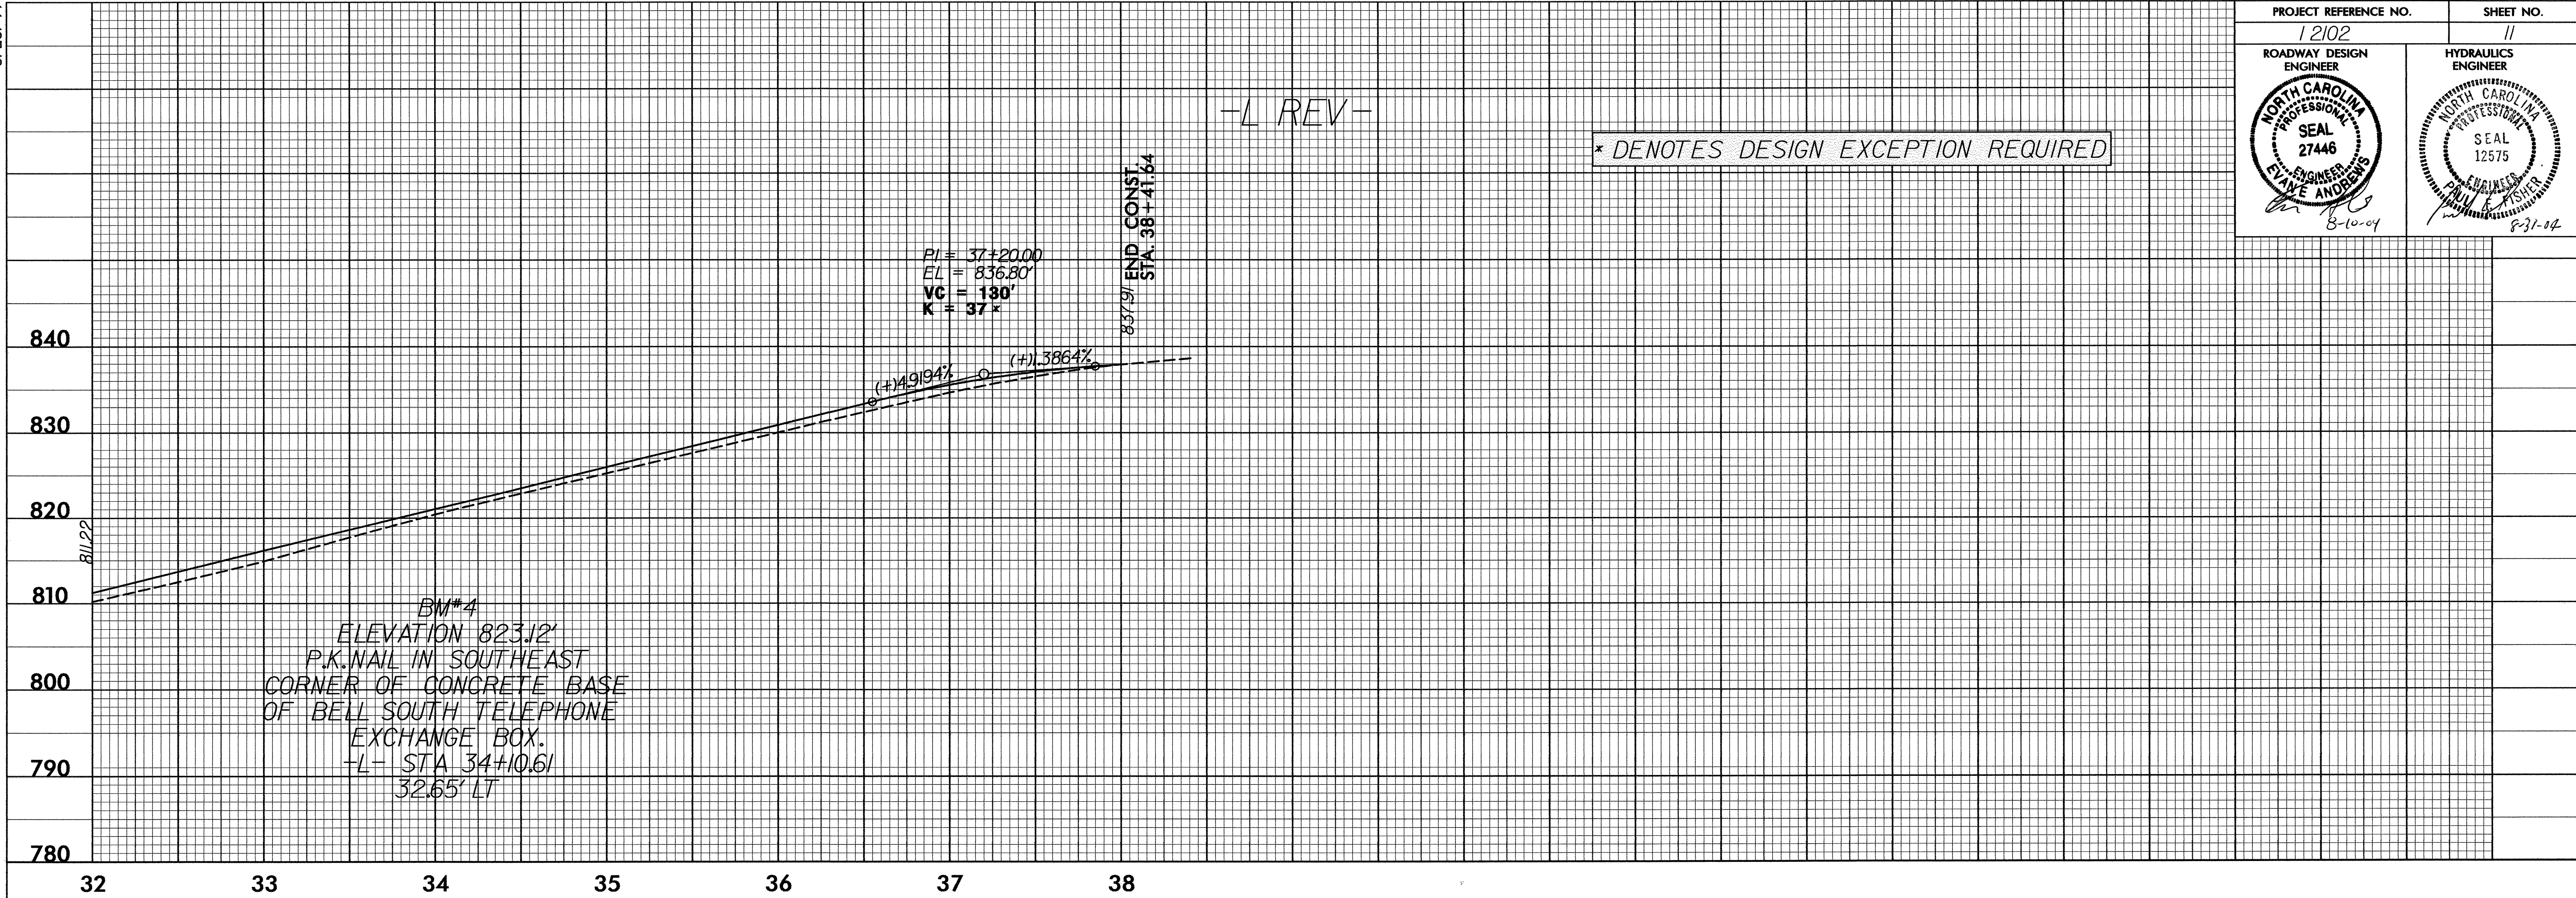

09-AUG-2004 12:46
P:\12102\REV\FPL
D:\eng\11