


STATE OF NORTH CAROLINA
 DEPT. OF TRANSPORTATION
 DIVISION OF HIGHWAYS
 RALEIGH, N.C.

ENGLISH STANDARD DRAWING FOR
DRUMS

SHEET 1 OF 1
1130D01

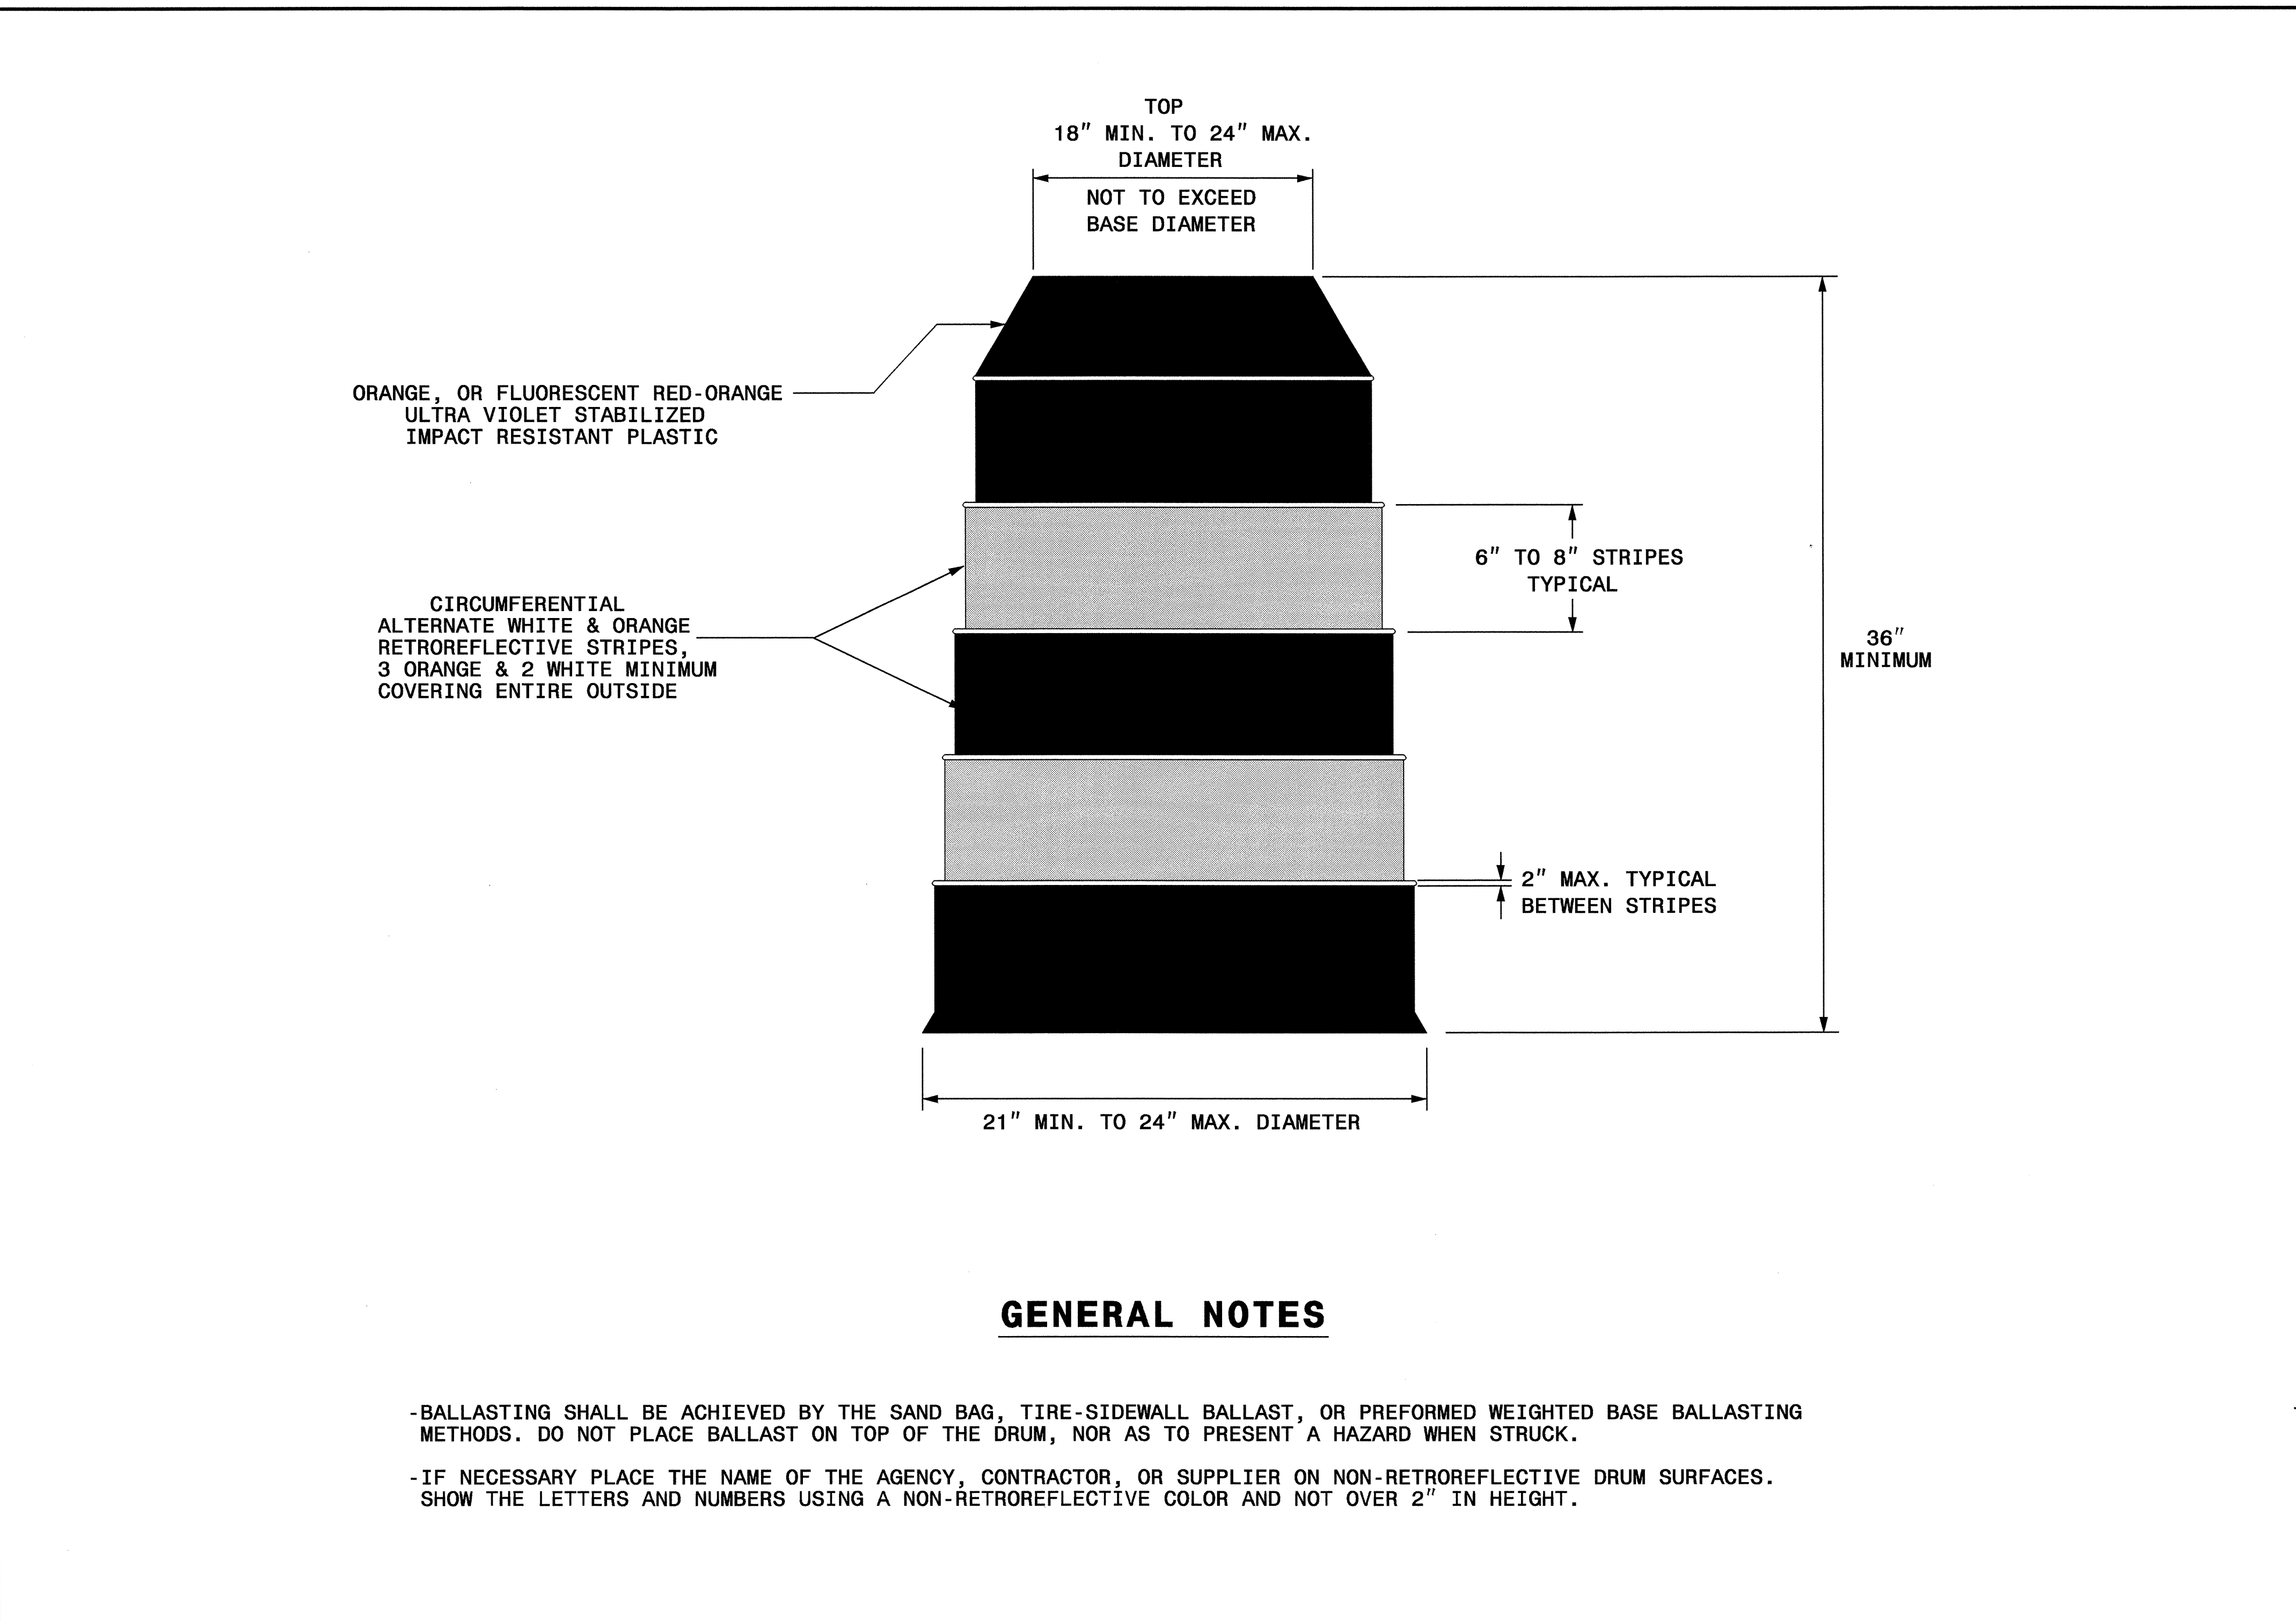

STATE OF NORTH CAROLINA
 DEPT. OF TRANSPORTATION
 DIVISION OF HIGHWAYS
 RALEIGH, N.C.

ENGLISH STANDARD DRAWING FOR
DRUMS

SHEET 1 OF 1
1130D01

I:\AUC-2004\174\01\Drawings\1130\1130D01-TCP24.dgn
 WJ0005 AT 11/13/04 11:19

APPROVED: <i>M. McDaniel</i> DATE: <i>8/02</i>	REPLACEMENT DETAIL FOR RSD 1130.01							
	SCALE: NONE							
	DATE: 8/02							
	DESIGN BY: MMM							
	REVIEWED BY: MMM							
		<table border="1"> <tr> <th colspan="2">REVISIONS</th> </tr> <tr> <td> </td> <td> </td> </tr> <tr> <td> </td> <td> </td> </tr> </table>	REVISIONS					
REVISIONS								
		<small>CADD FILE 12102 TCP24.DGN</small>						