

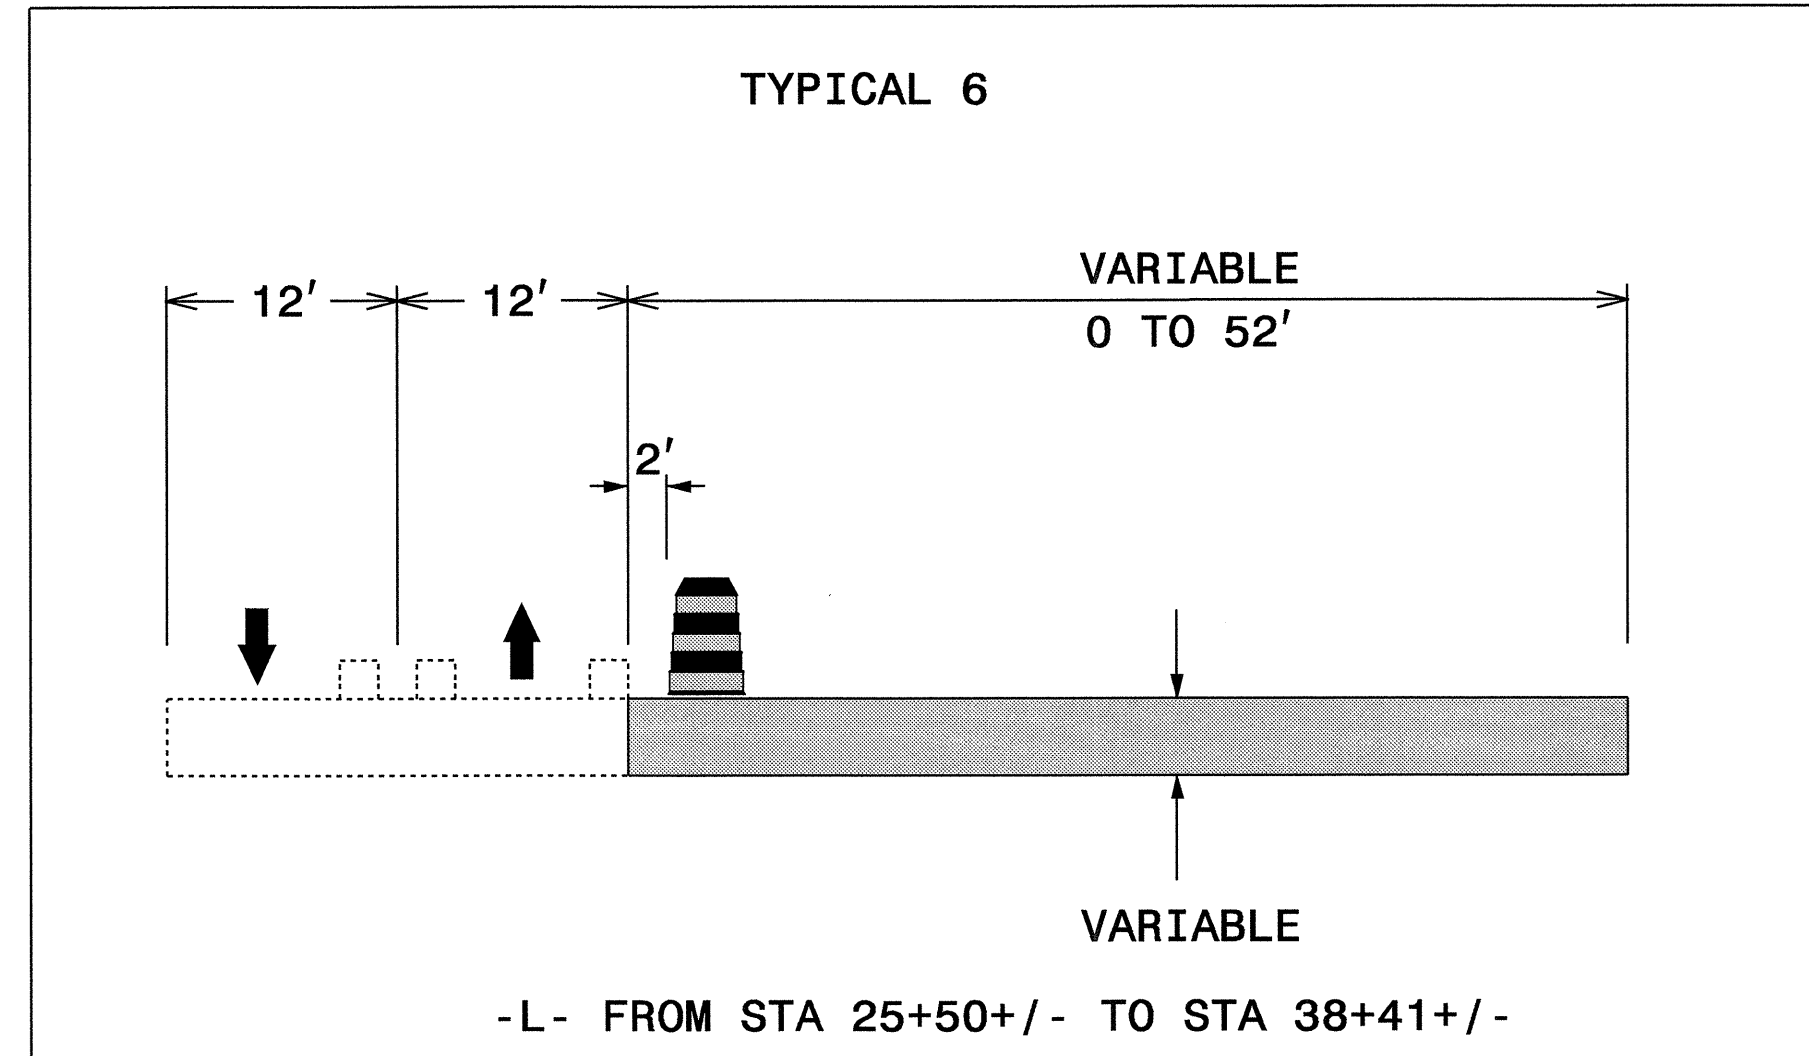


NB HARPER ROAD (SR 1101) WIDENING

PROJ. REFERENCE NO.	SHEET NO.
I-2102	TCP-19

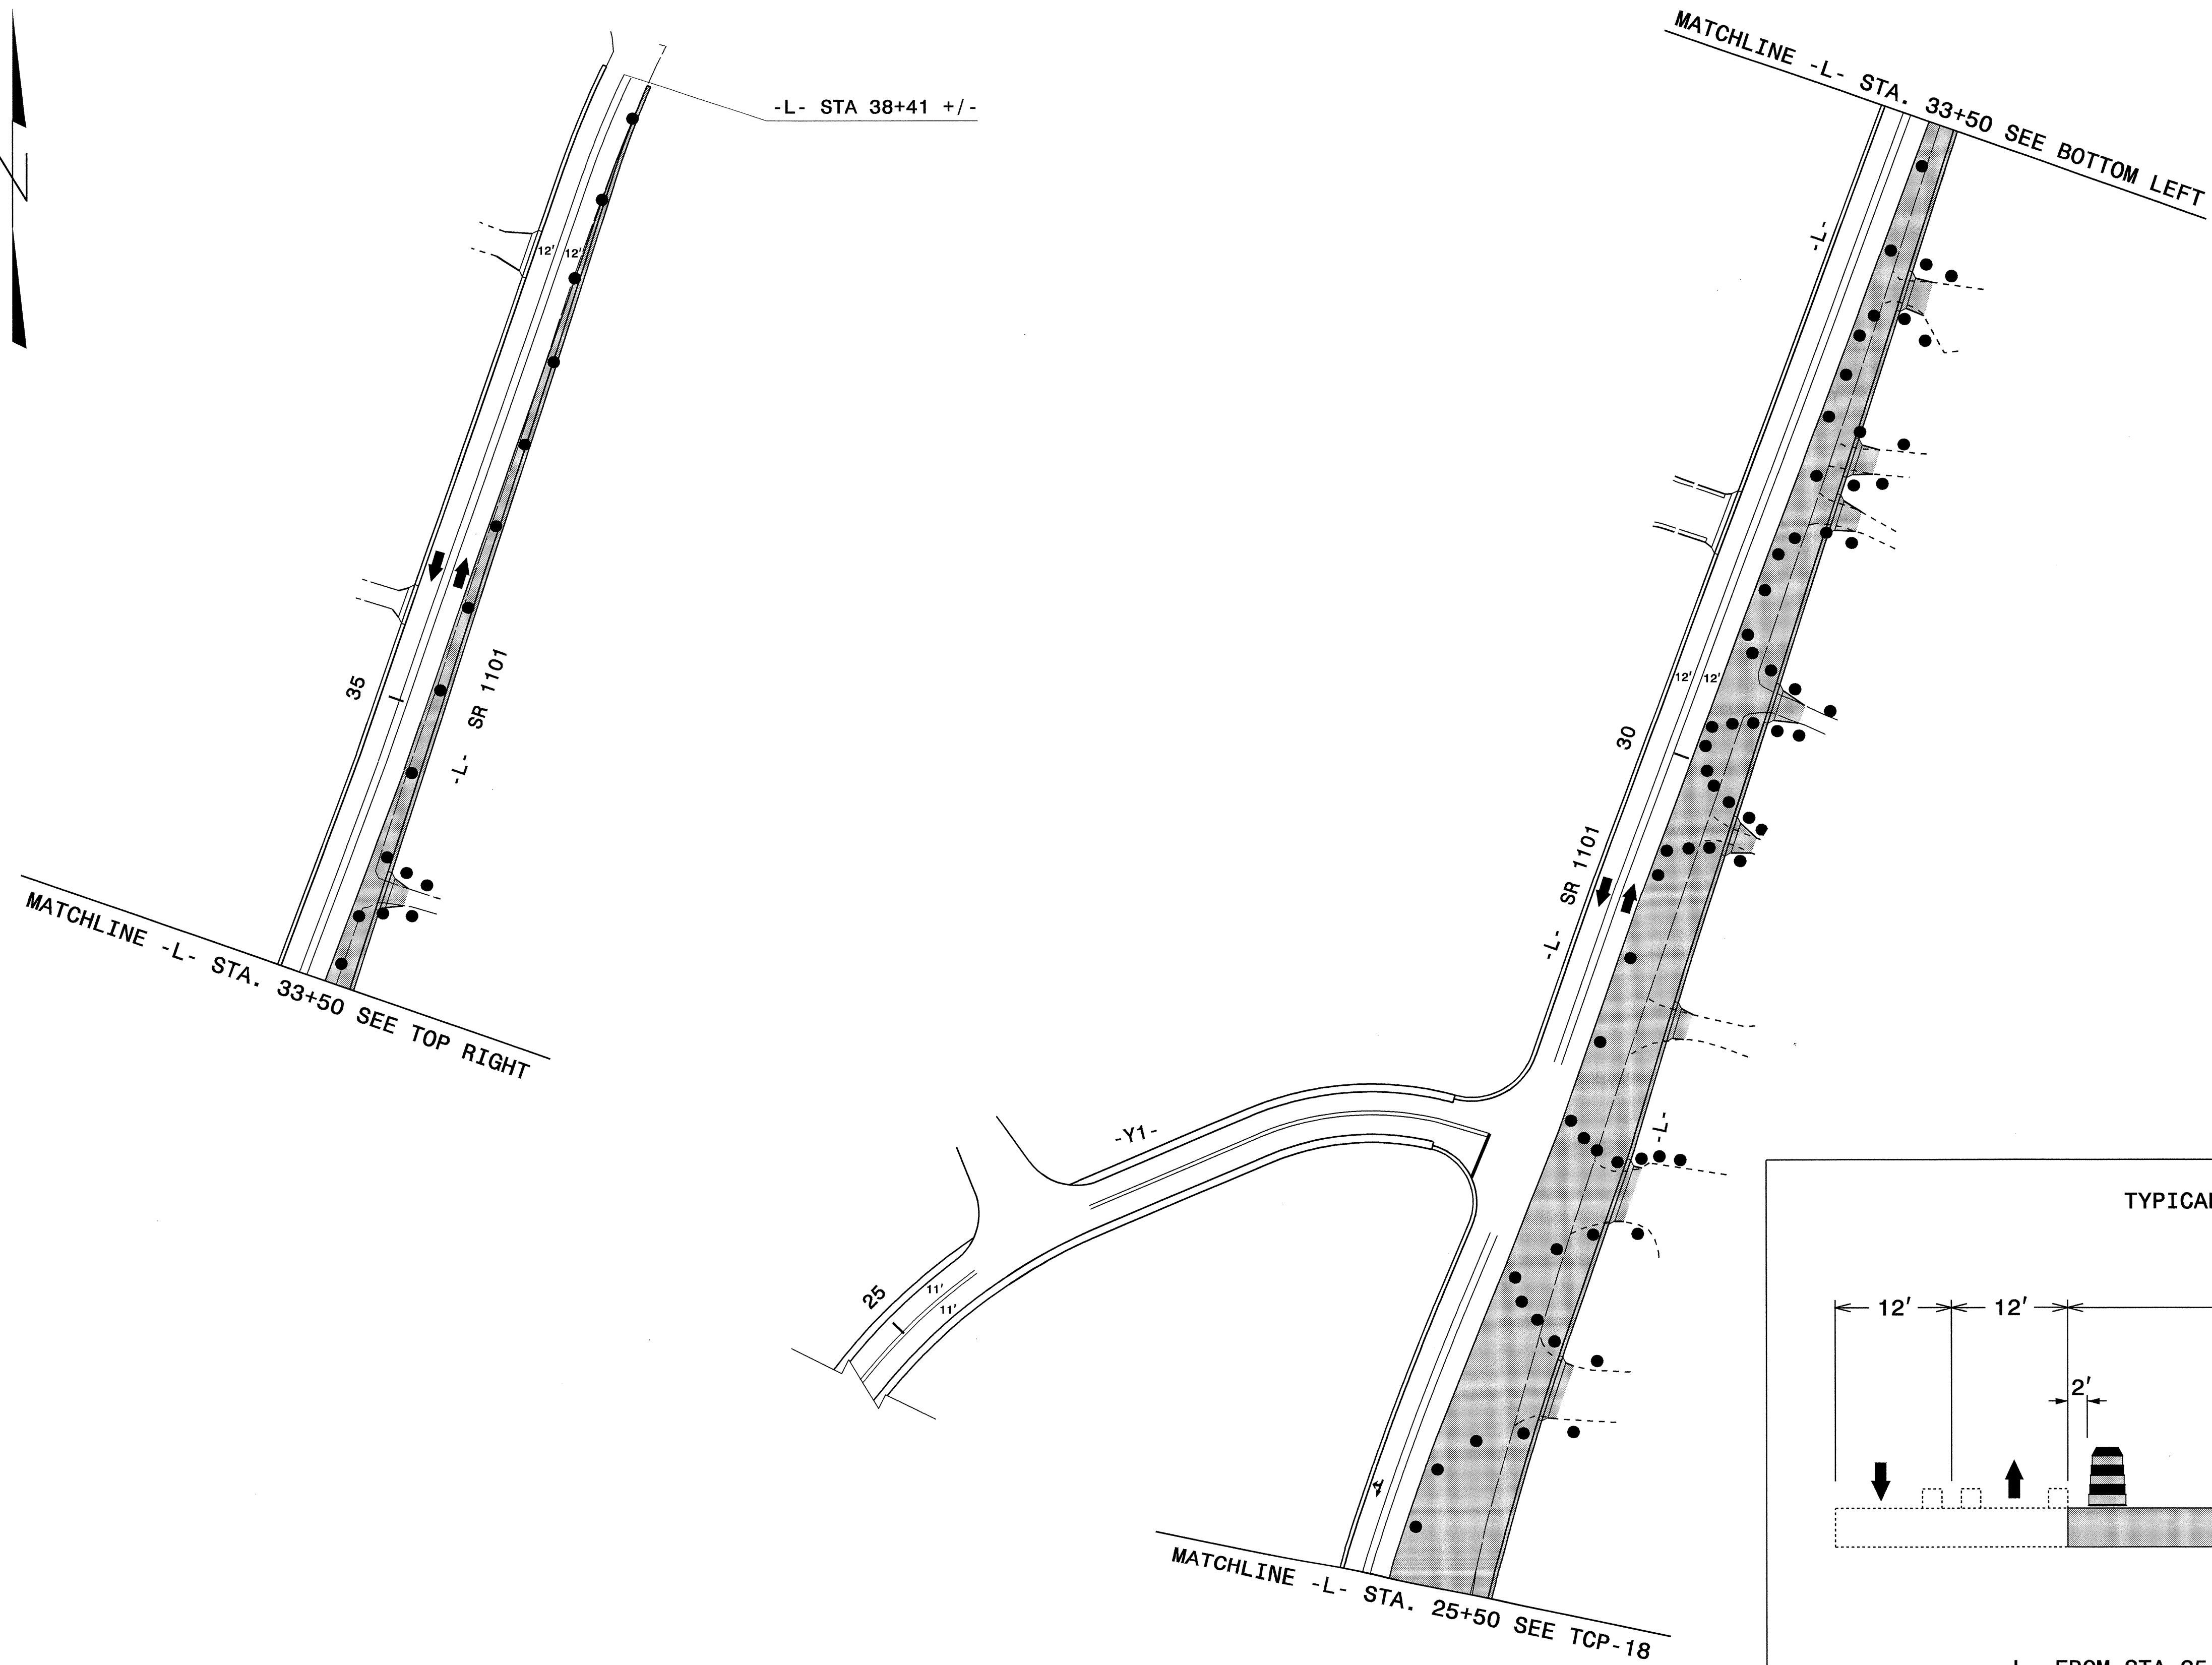


APPROVED: *M. McQuinn* DATE: *2/16/04*

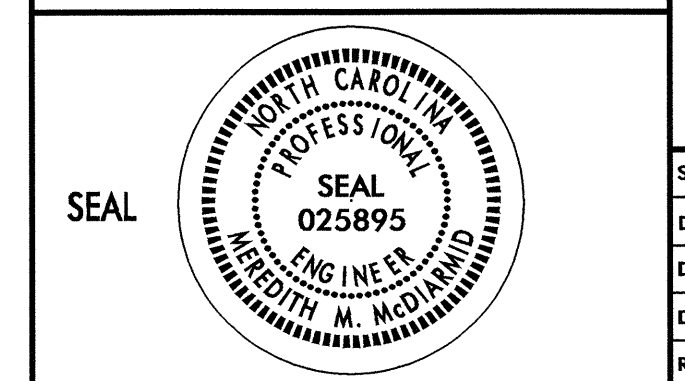

PHASE II: STEP 1

SCALE:	NONE
DATE:	03/04
DWG. BY:	WAJ
DESIGN BY:	WAJ
REVIEWED BY:	CBH

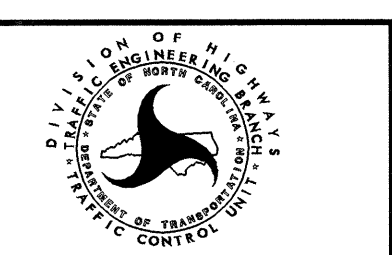

REVISIONS	

12-AUG-2004 17:07
 C:\TCP\Wayne\I-2102\TCP19.dgn
 wjaccs AT 11/03/04/19