
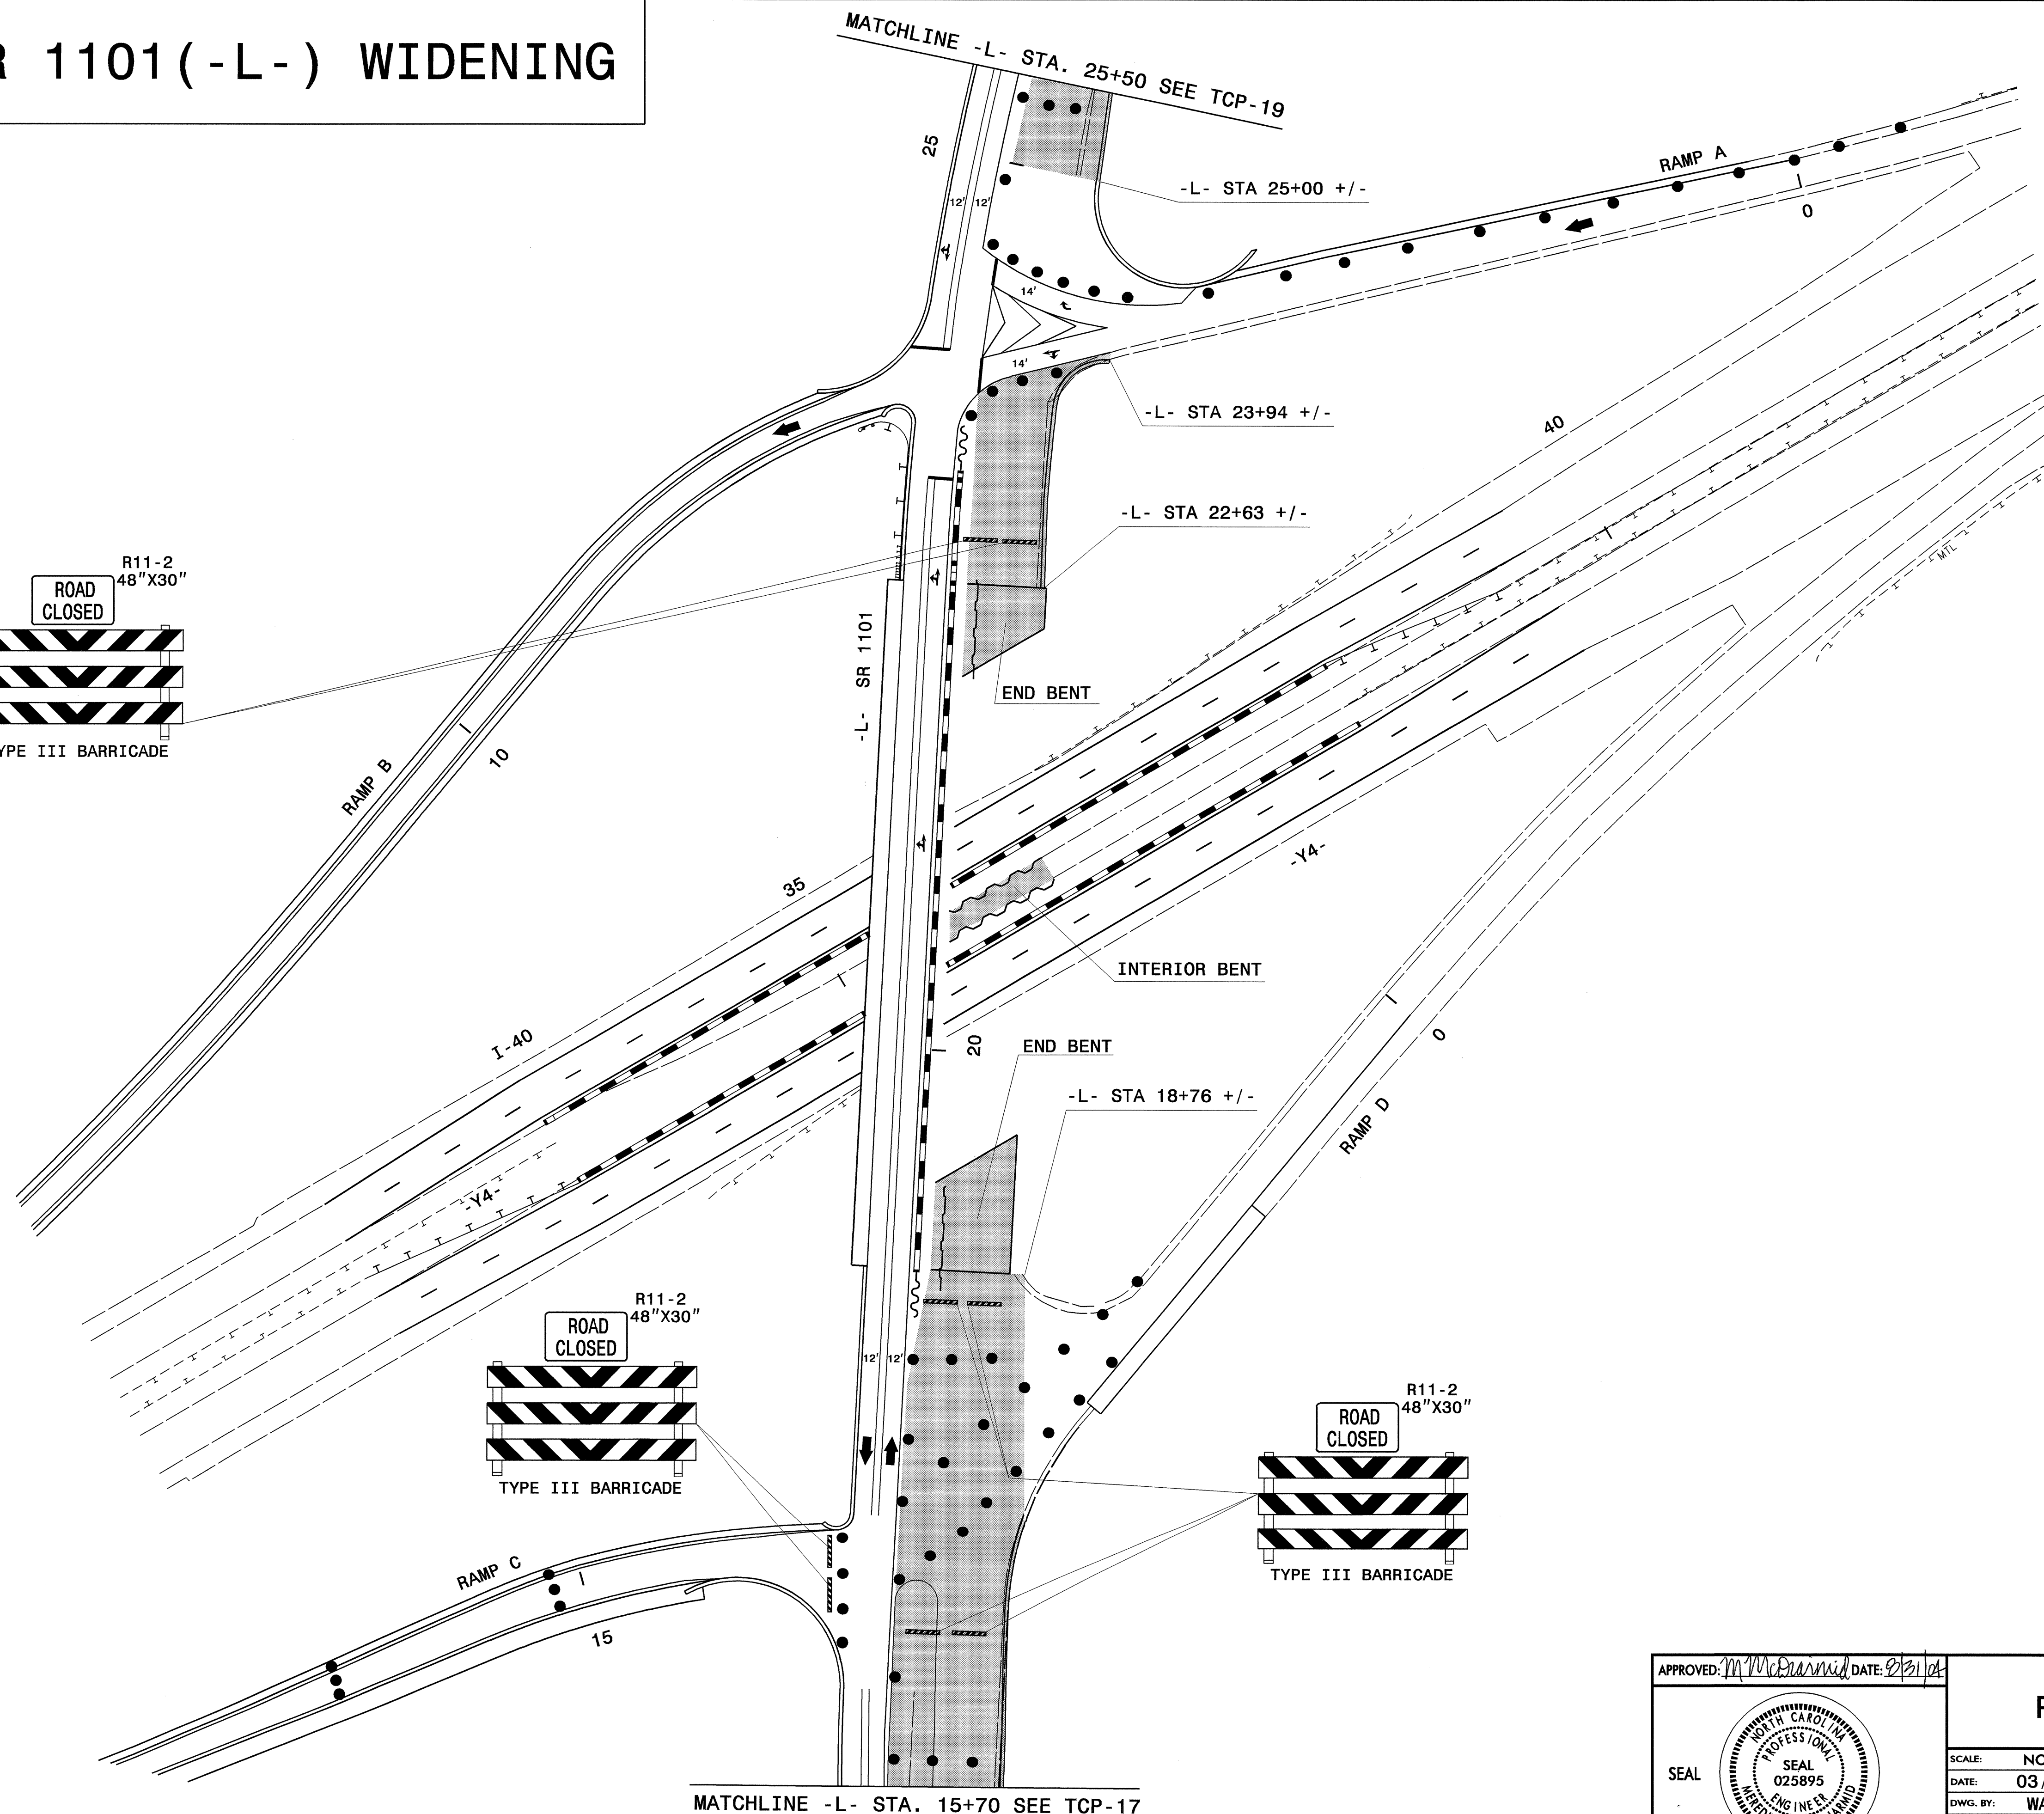
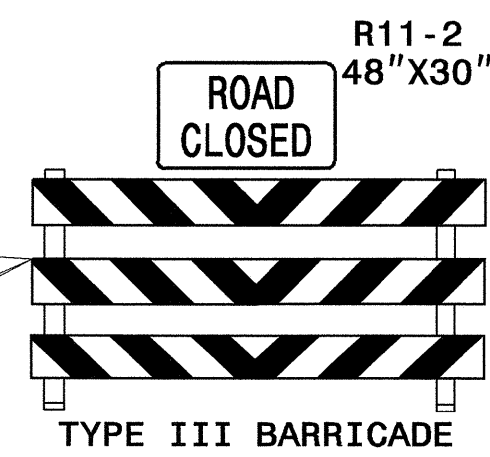
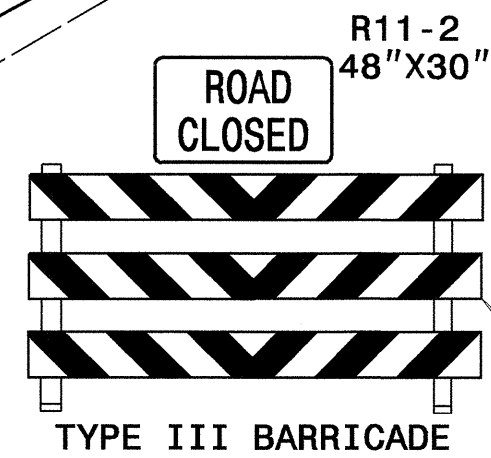


# NB SR 1101(-L-) WIDENING

PROJ. REFERENCE NO.	SHEET NO.
I-2102	TCP-18

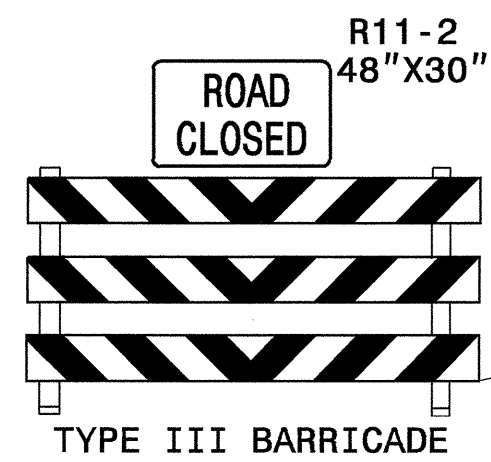

30-AUG-2004 17:11  
 C:\TCP\Wayne\_Plans\2102-TCP18.dgn  
 wjccs AT TETC093479

APPROVED: <i>M. McDermid</i> DATE: <i>03/04</i>	<b>PHASE II: STEP 1</b>							
	SCALE: NONE							
	DATE: 03/04							
	DWG. BY: WAJ							
	DESIGN BY: WAJ							
REVIEWED BY: CBH	<table border="1"> <thead> <tr> <th colspan="2">REVISIONS</th> </tr> </thead> <tbody> <tr> <td> </td> <td> </td> </tr> <tr> <td> </td> <td> </td> </tr> </tbody> </table>		REVISIONS					
REVISIONS								
<small>CADD FILE 12102 TCP18.DGN</small>								