
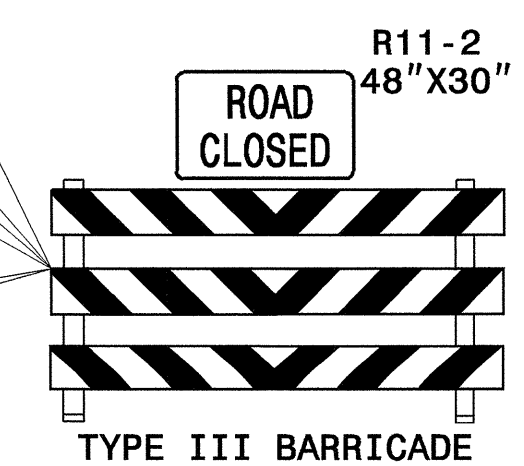
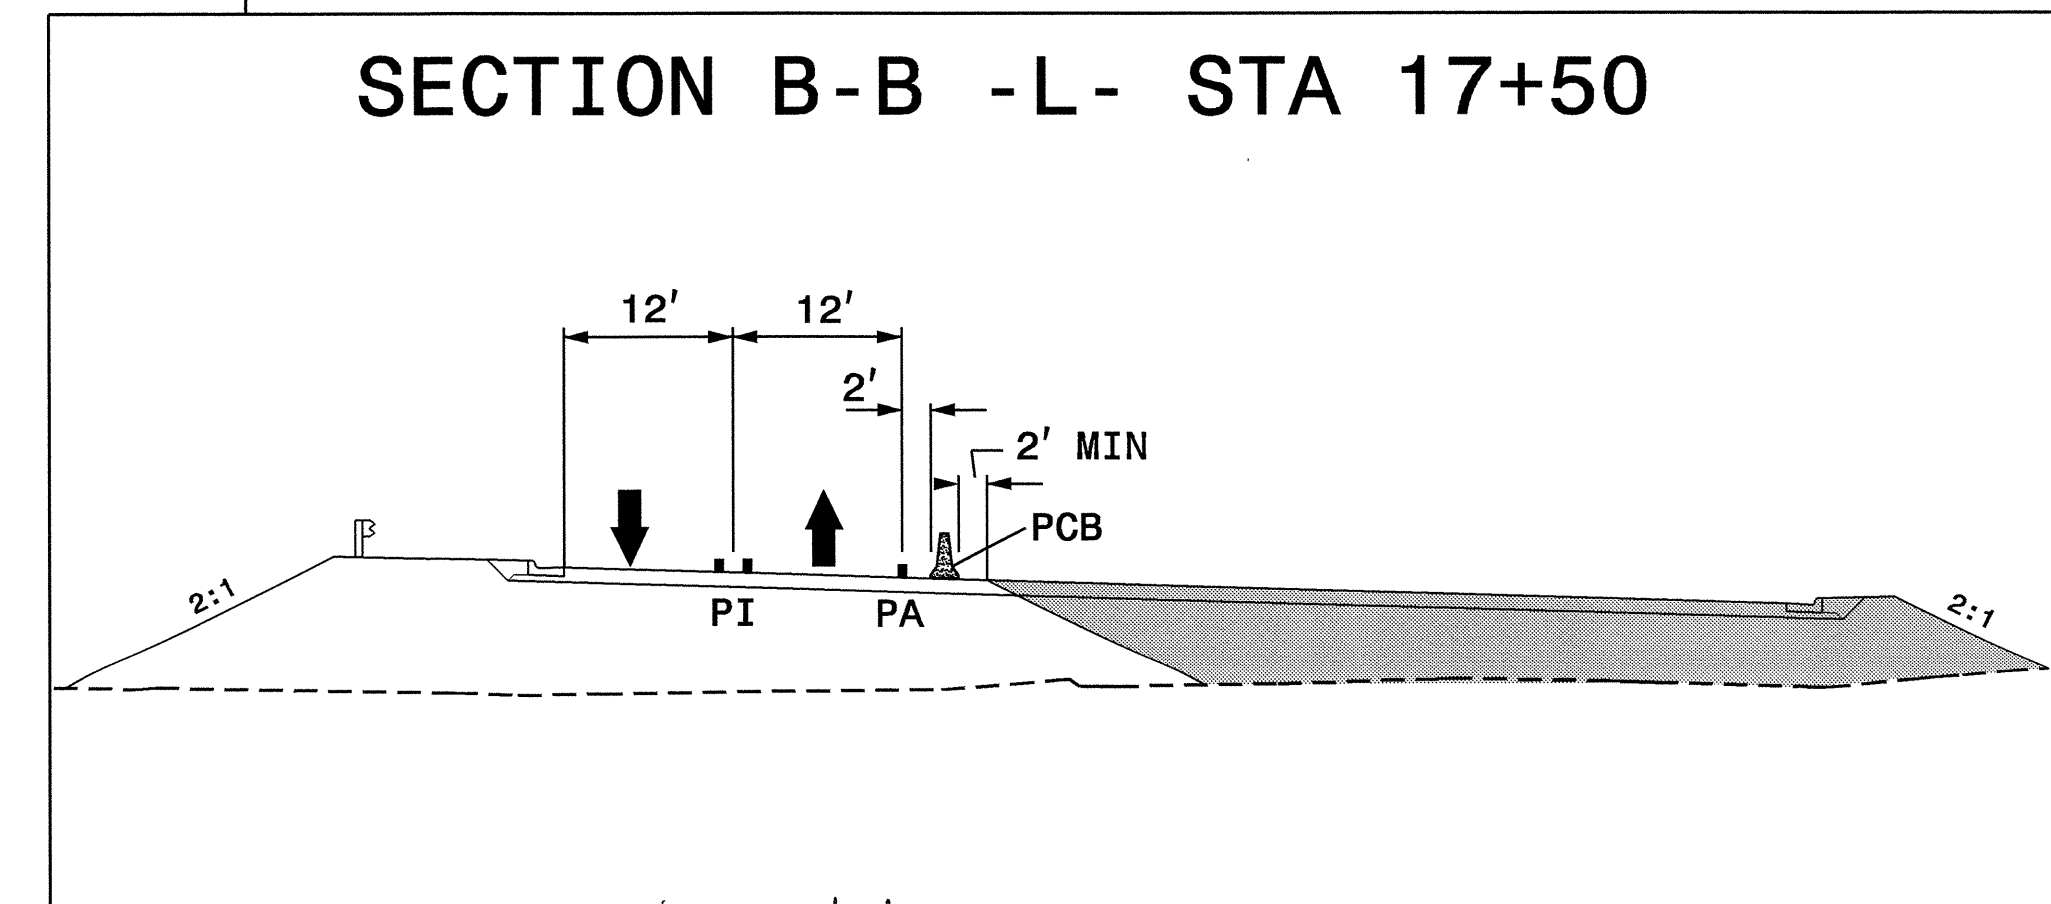
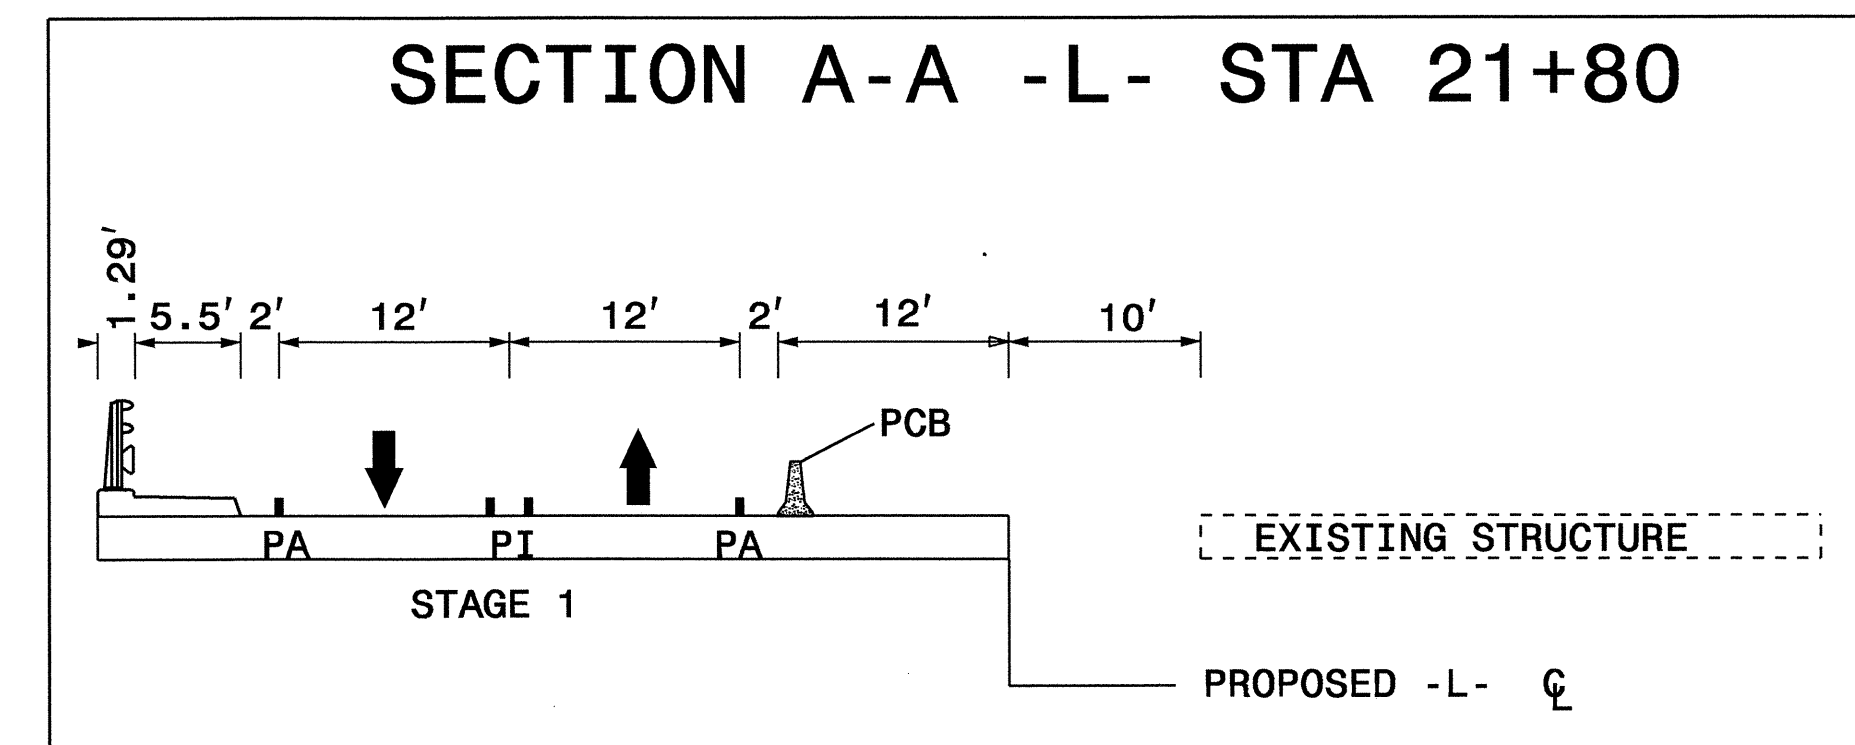
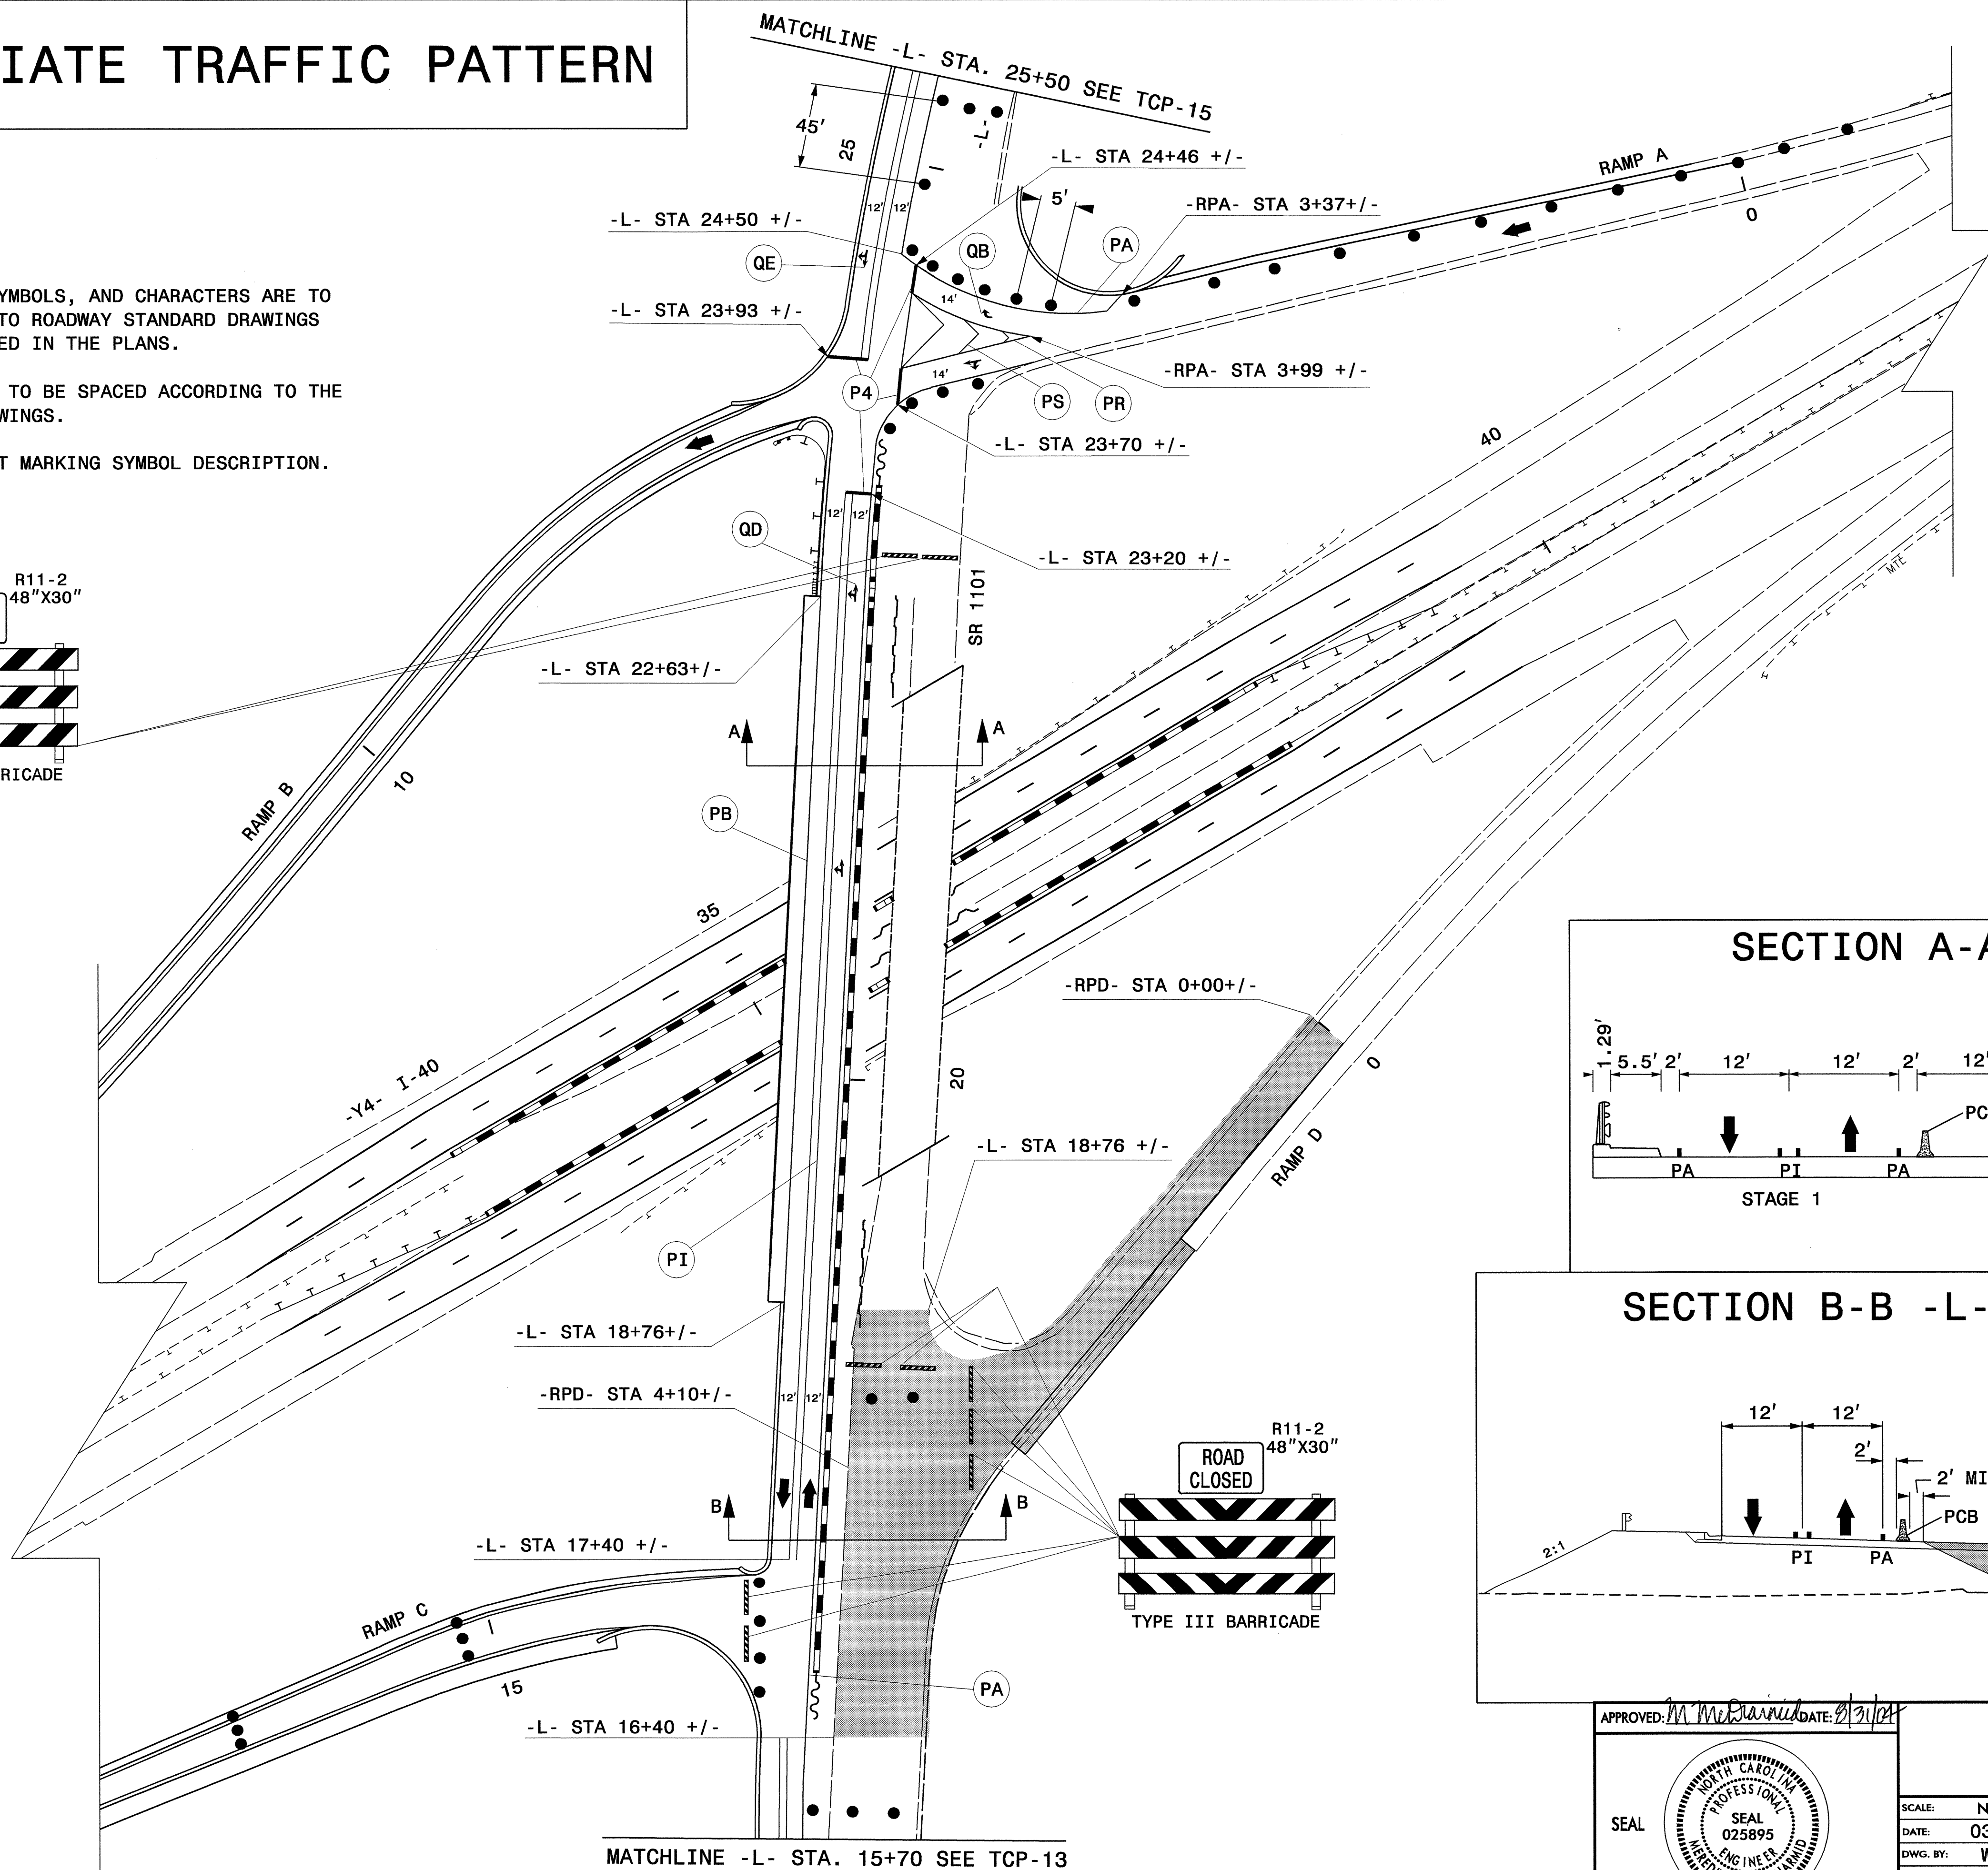


INTERMEDIATE TRAFFIC PATTERN

PROJ. REFERENCE NO.	SHEET NO.
I-2102	TCP-14


NOTES:

- PAVEMENT MARKINGS, SYMBOLS, AND CHARACTERS ARE TO BE MARKED ACCORDING TO ROADWAY STANDARD DRAWINGS UNLESS OTHERWISE NOTED IN THE PLANS.
- PAVEMENT MARKERS ARE TO BE SPACED ACCORDING TO THE ROADWAY STANDARD DRAWINGS.
- SEE PM-1 FOR PAVEMENT MARKING SYMBOL DESCRIPTION.

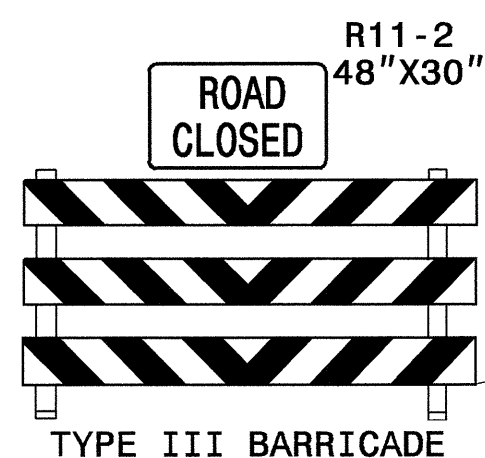

30-AUG-2004 17:11
0:\TCP\Wayne - Plans\2102-TCP14.dgn
wjacac AT TEL093479

APPROVED: *M. McDaniel* DATE: *8/31/04*

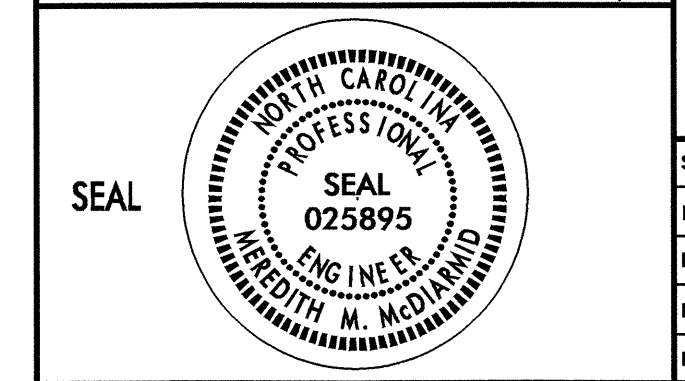

PHASE I: STEP 8	
SCALE: NONE	REVISIONS
DATE: 03/04	
DWG. BY: WAJ	
DESIGN BY: WAJ	
REVIEWED BY: CBH	

MATCHLINE -L- STA. 15+70 SEE TCP-13