



CONSTRUCTION OF RELOCATED SR 1100 (-Y1-) AND SR 3602 (-Y2-)

PROJ. REFERENCE NO.	SHEET NO.
I-2102	TCP-8

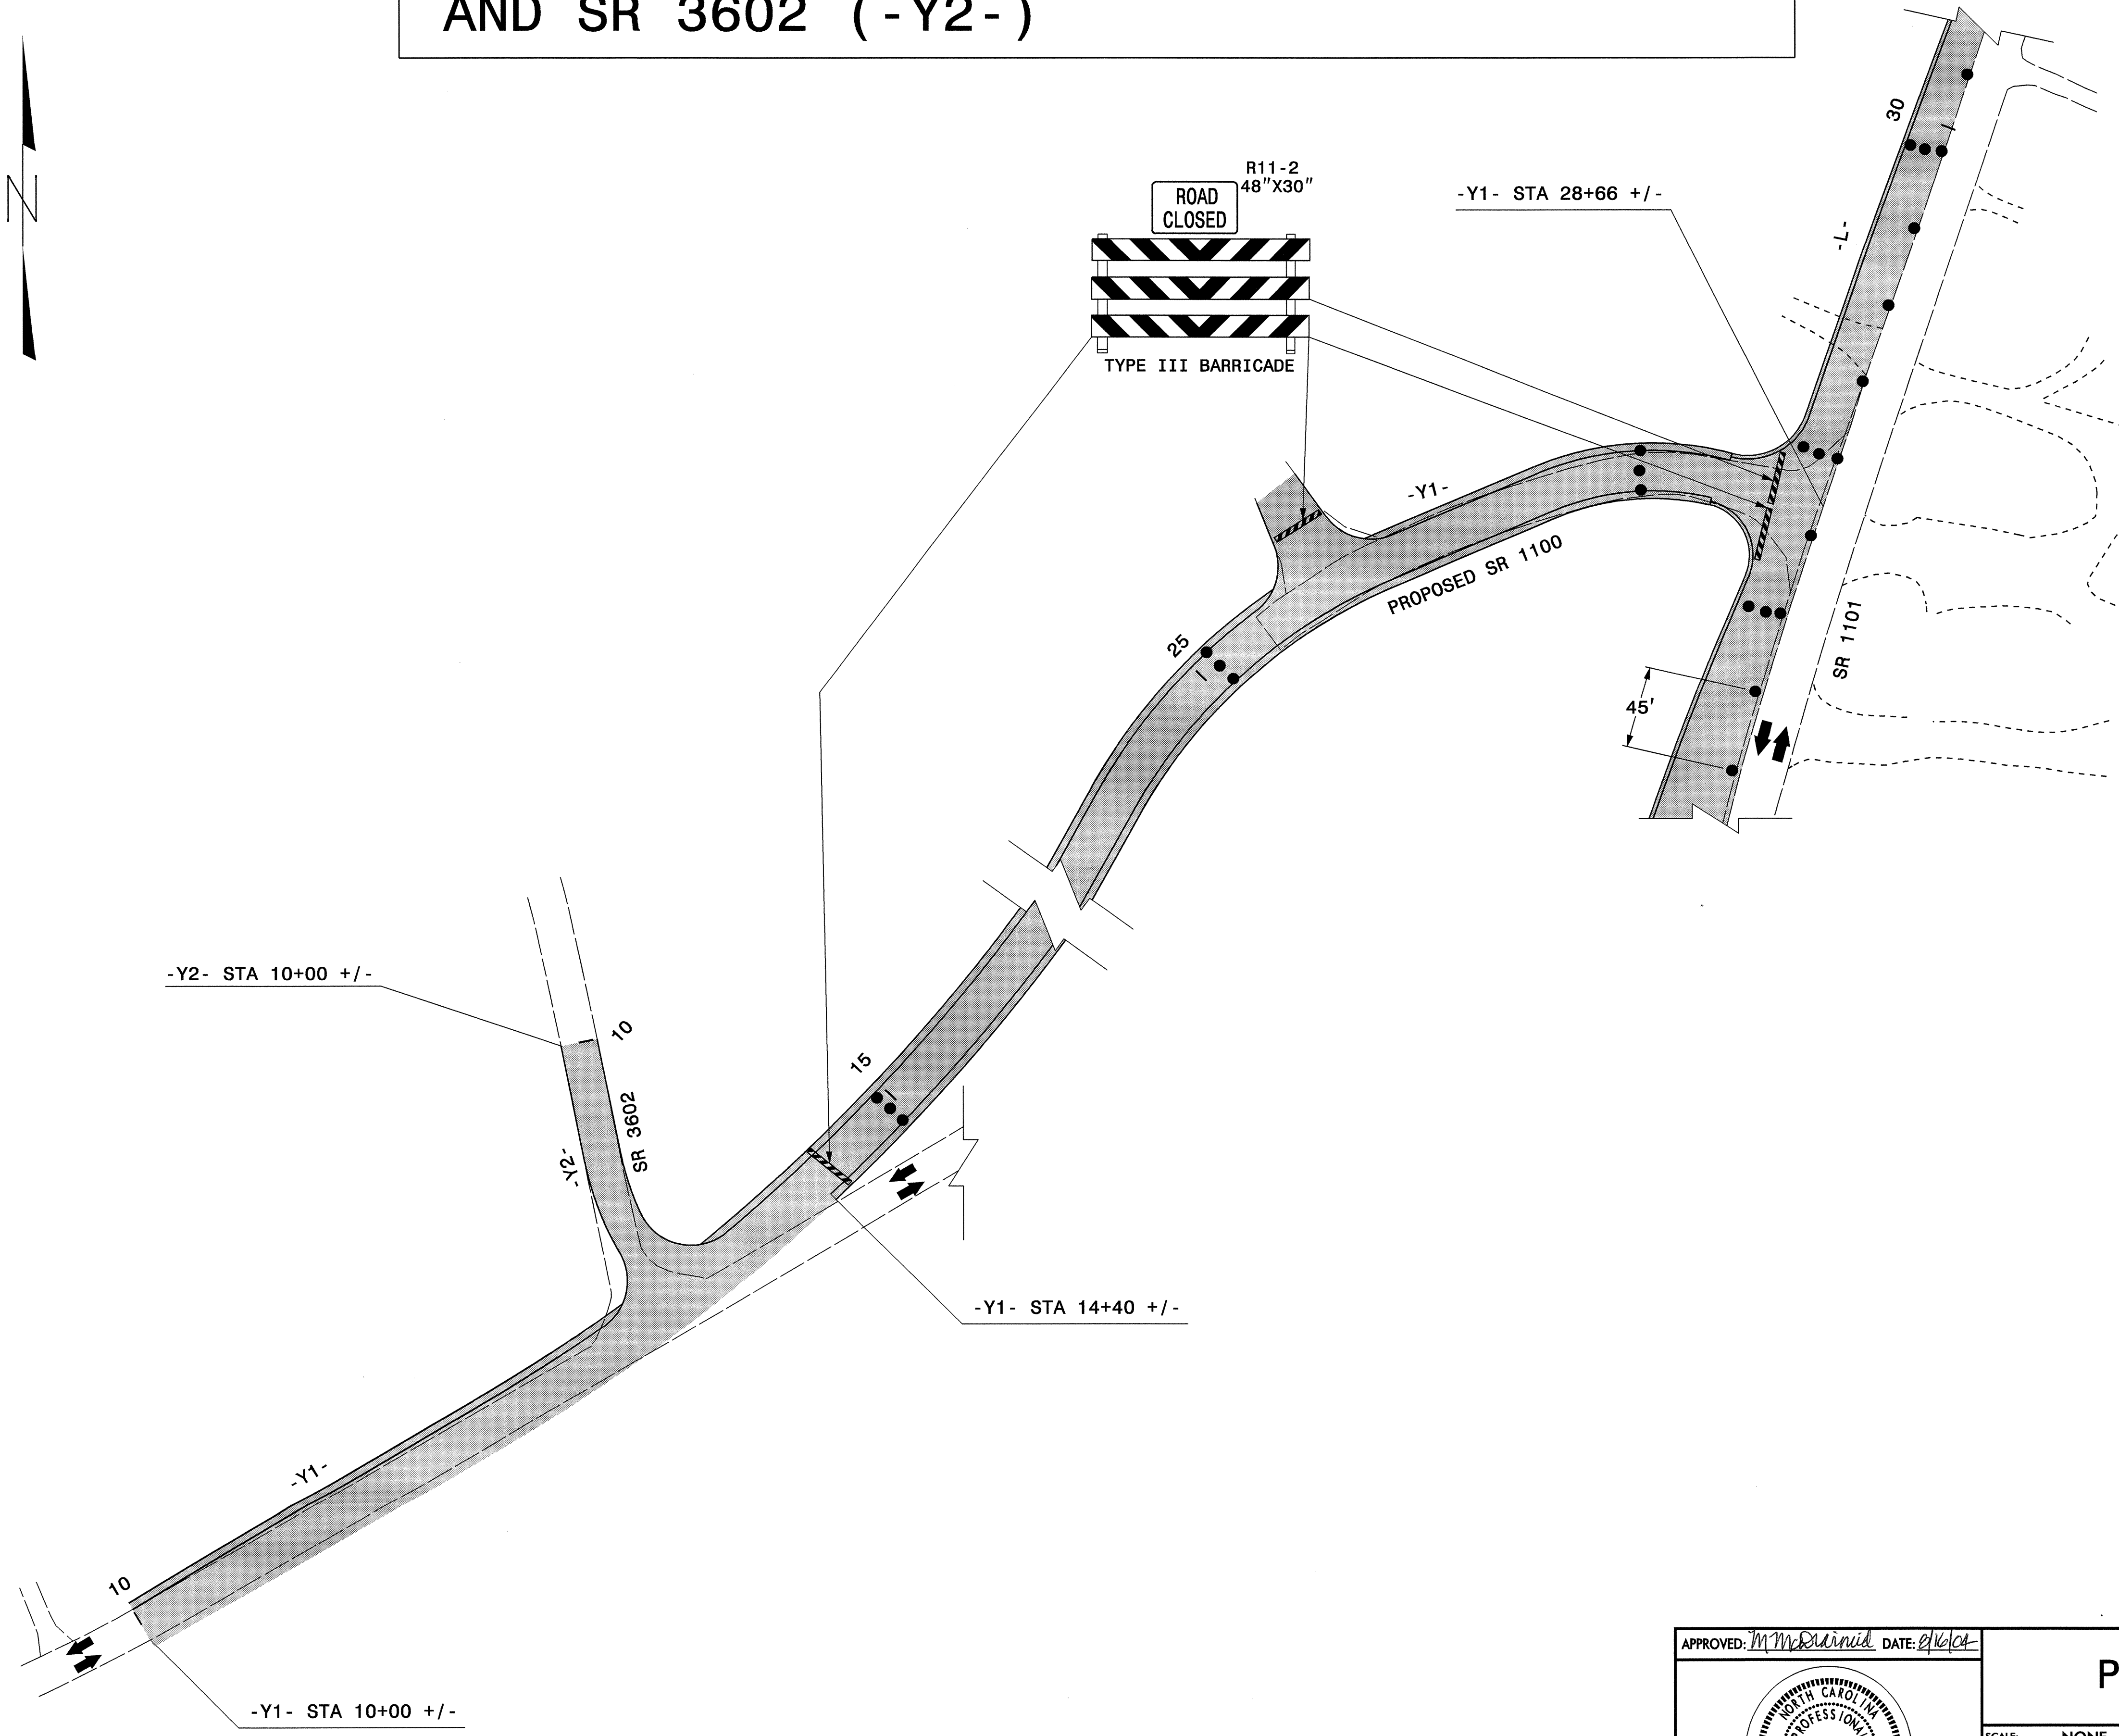


P:\AUG-2004\16556
 C:\TOP\W0116\PLANS\I2102-TCP08.dgn
 WJ2008 AT TELCIS3479

APPROVED: *M. McQuinn* DATE: *2/16/04*

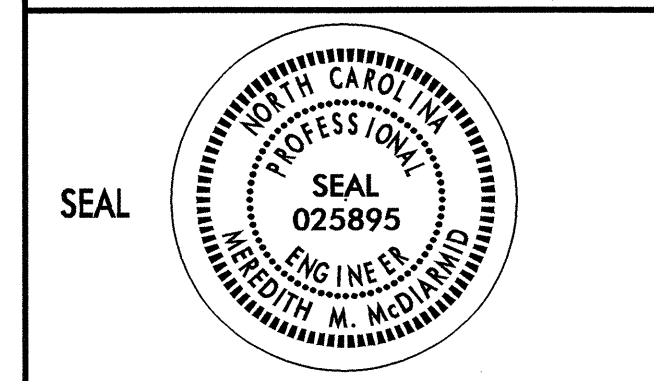

PHASE 1: STEP 2

SCALE: NONE
 DATE: 02/04
 DWG. BY: WAJ
 DESIGN BY: WAJ
 REVIEWED BY: CBH

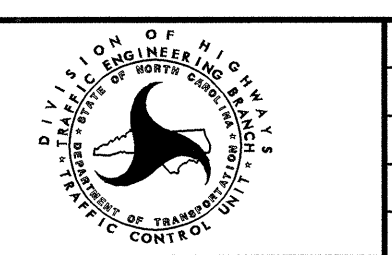

REVISIONS	

CADD FILE I2102 TCP08.DGN