
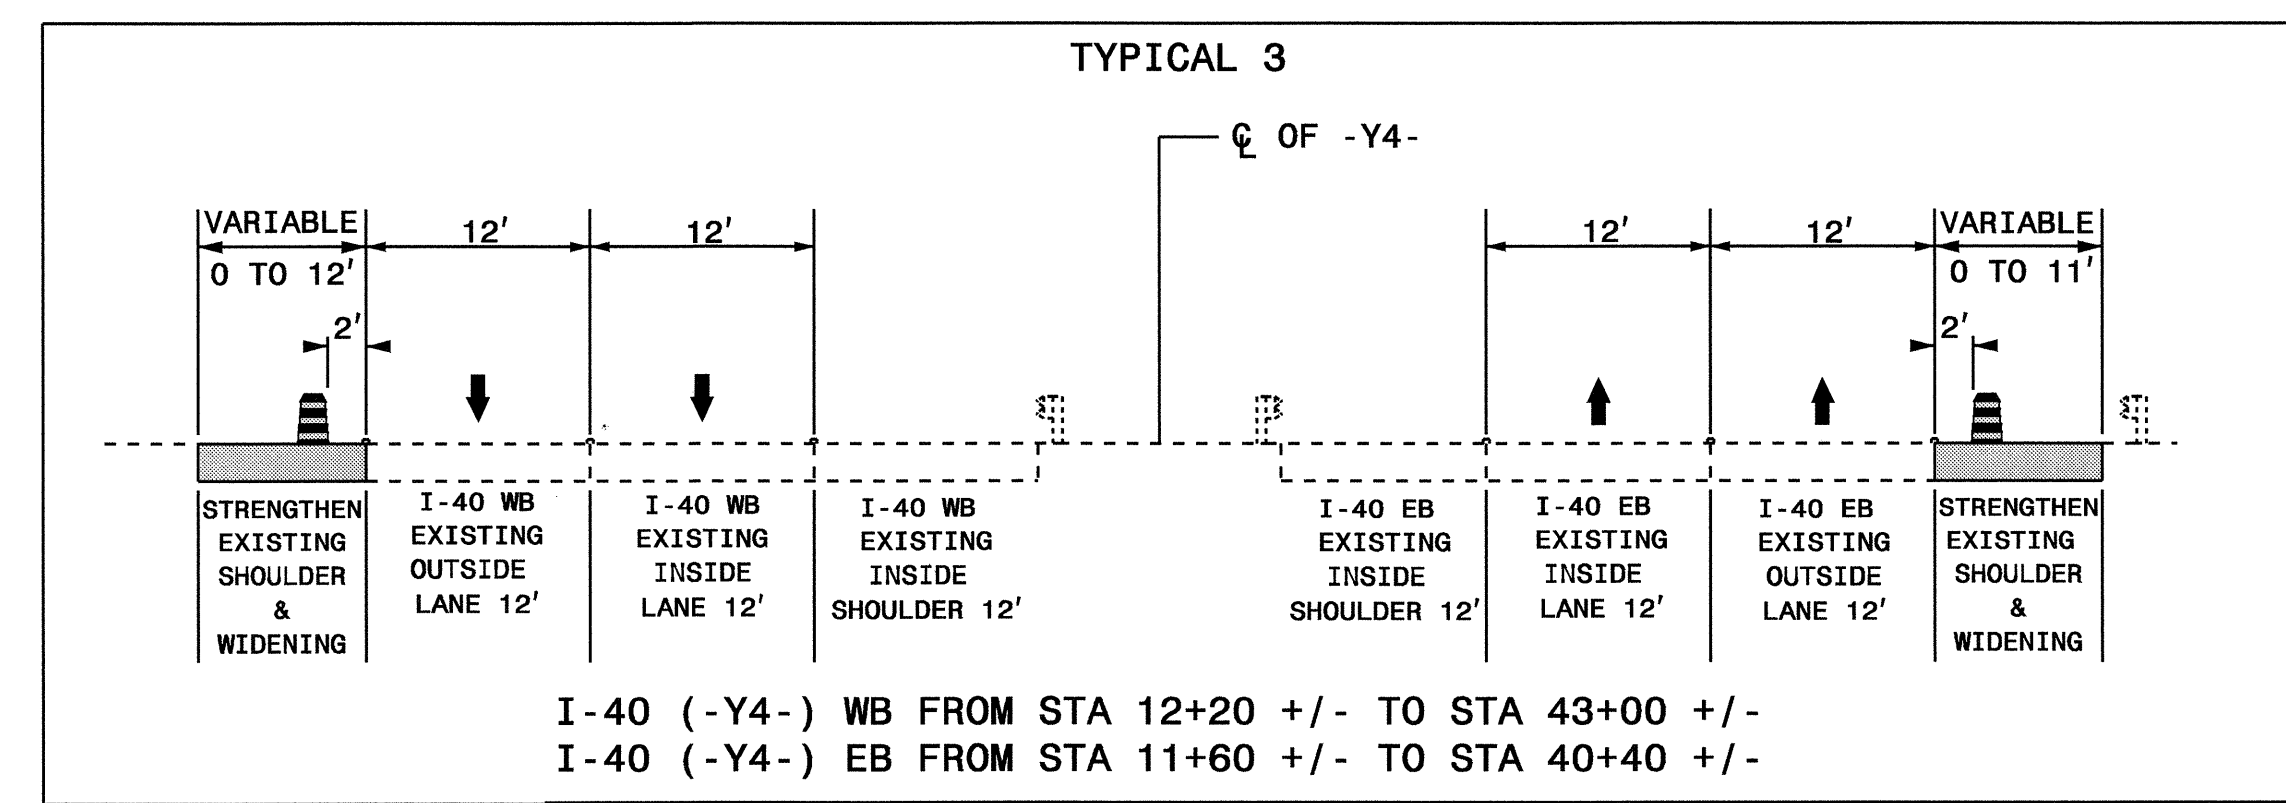
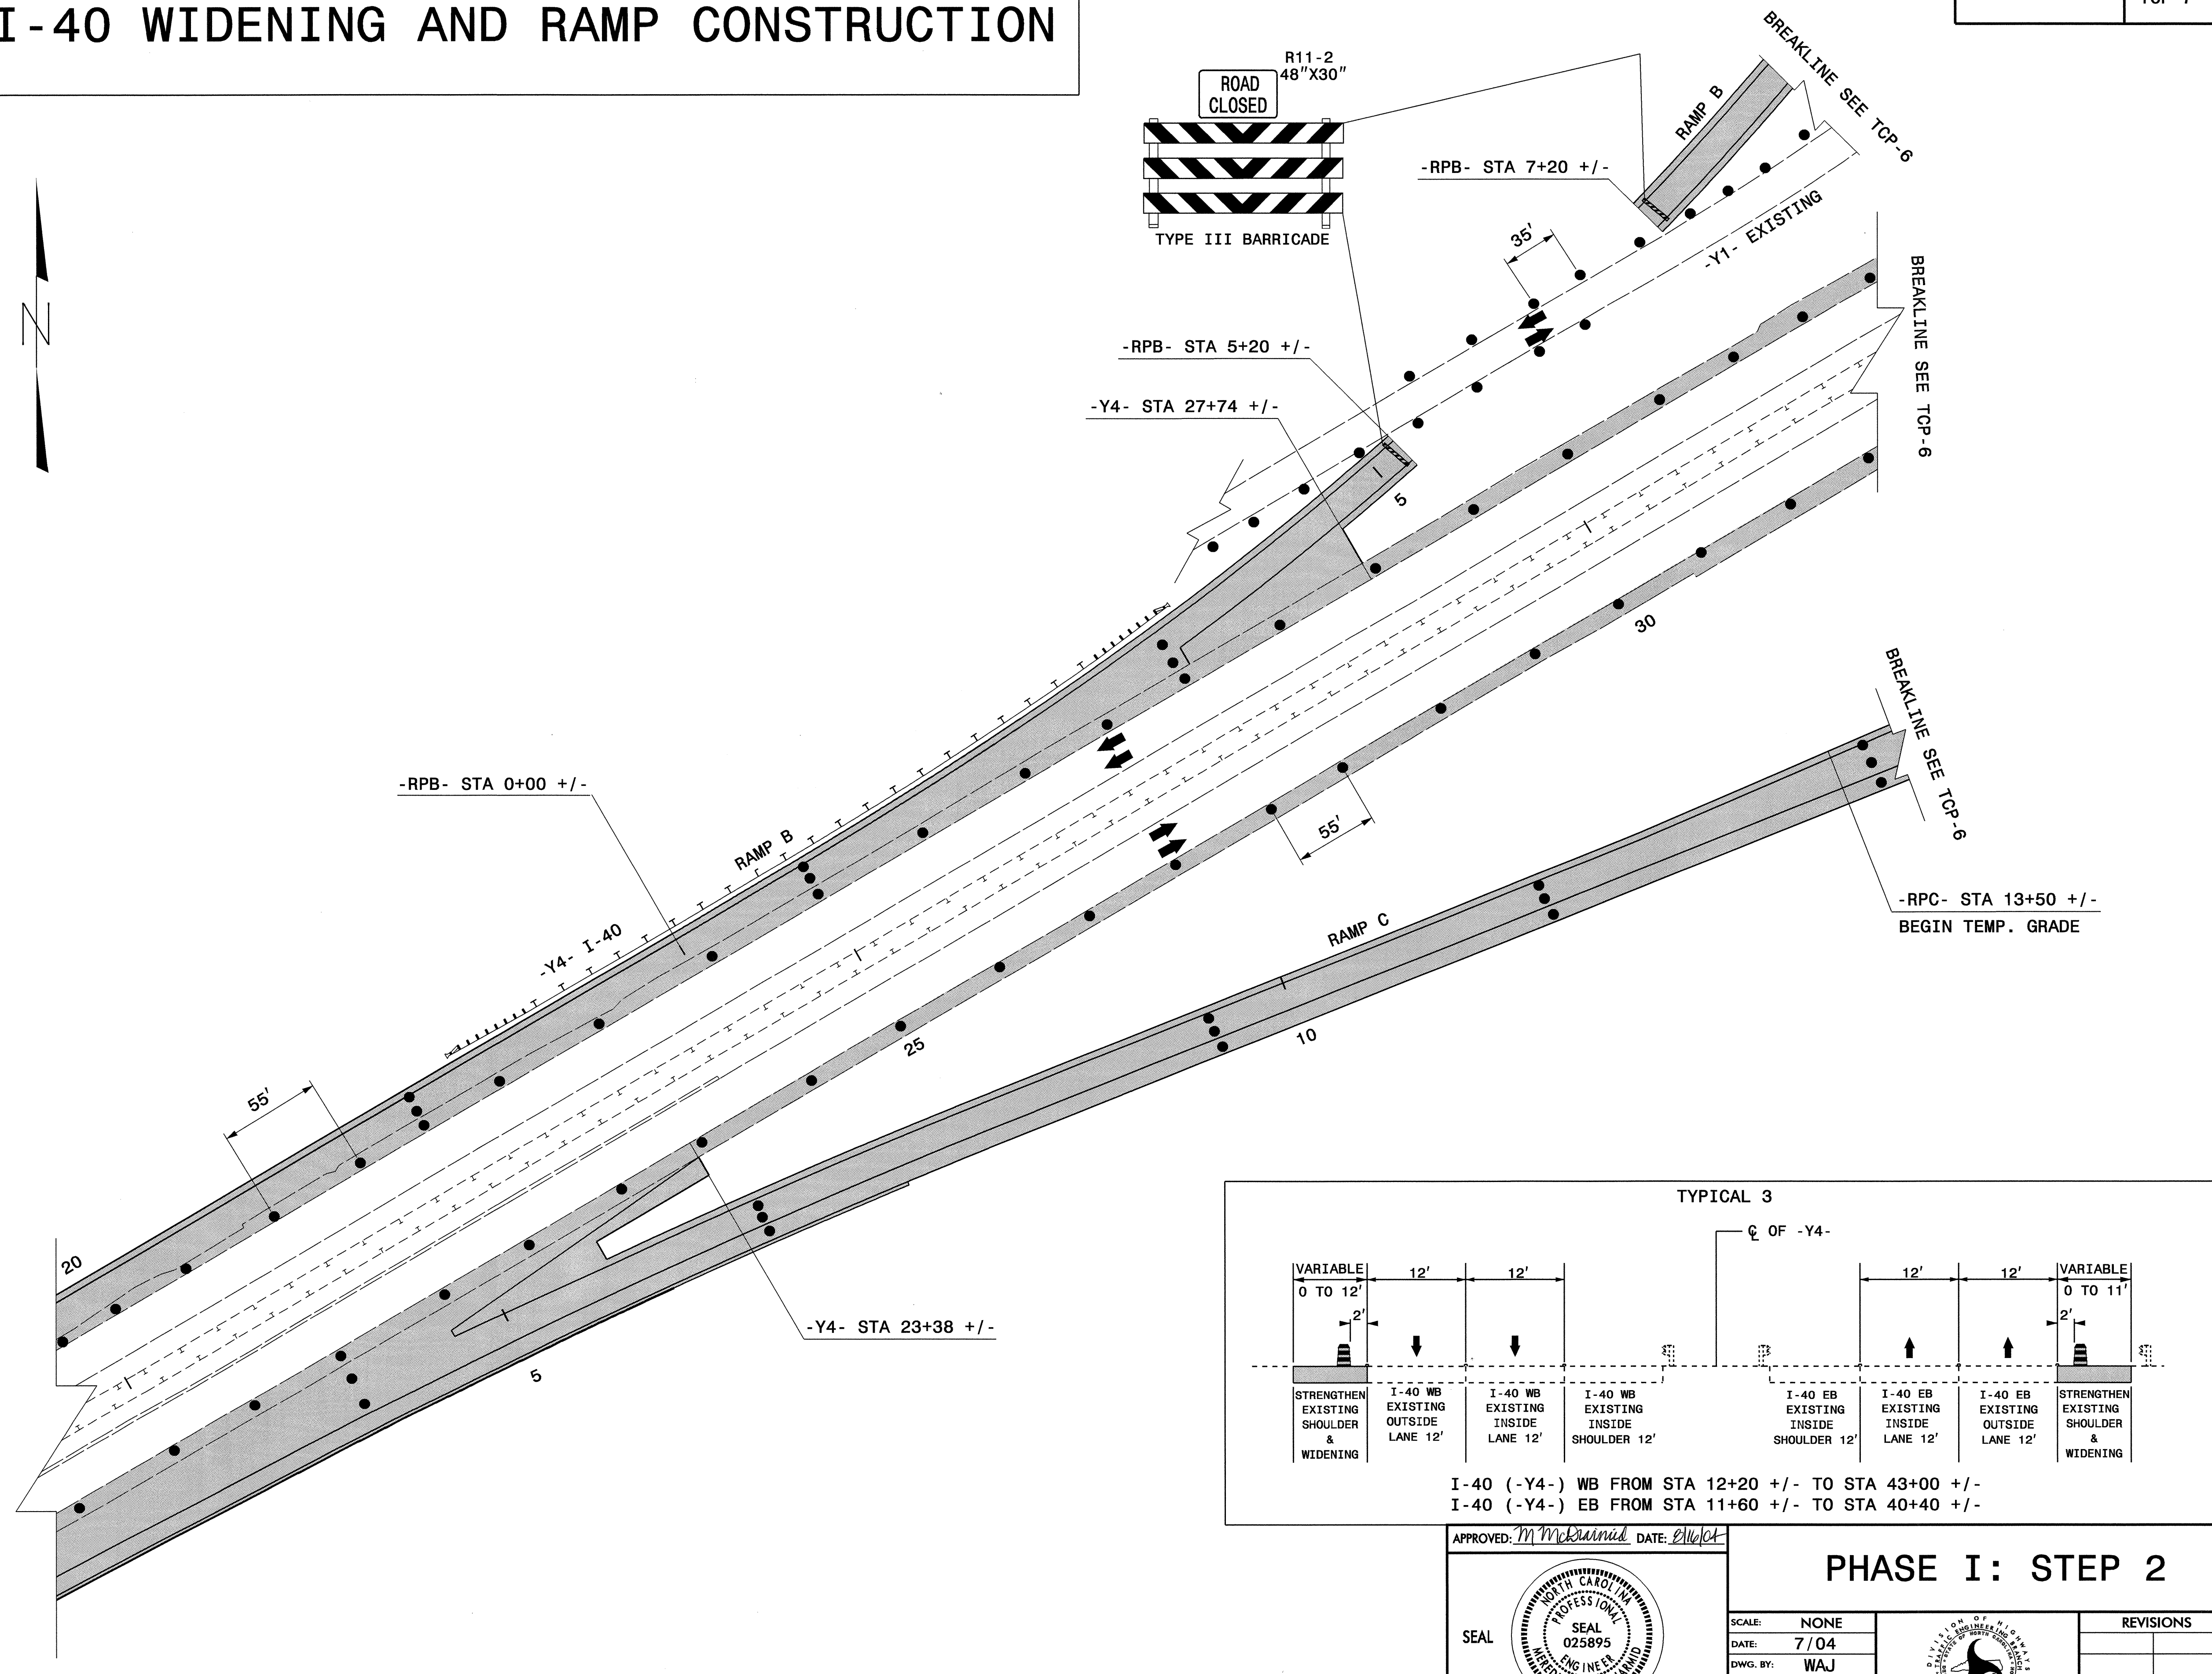



# PROPOSED I-40 WIDENING AND RAMP CONSTRUCTION

PROJ. REFERENCE NO.	SHEET NO.
I-2102	TCP-7

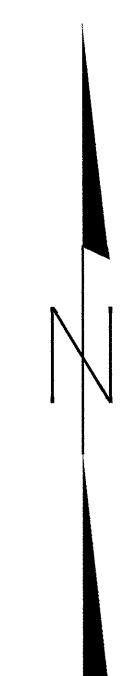


12-AUG-2004 16:56  
 C:\TCP\Work\12102-TCP07.dgn  
 WJAOOS AT TELC037479

APPROVED: *M. McQuinn* DATE: *7/04*

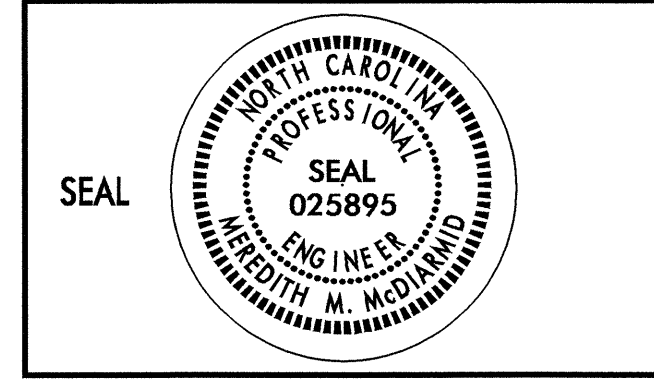

## PHASE I: STEP 2

SCALE: NONE  
 DATE: 7/04  
 DWG. BY: WAJ  
 DESIGN BY: WAJ  
 REVIEWED BY: CBH

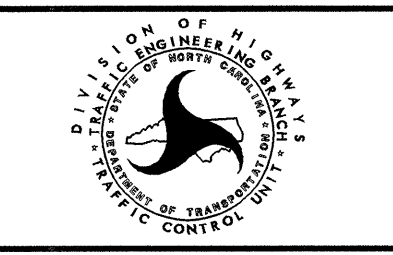

REVISIONS	

CADD FILE 12102 TCP07.DGN