
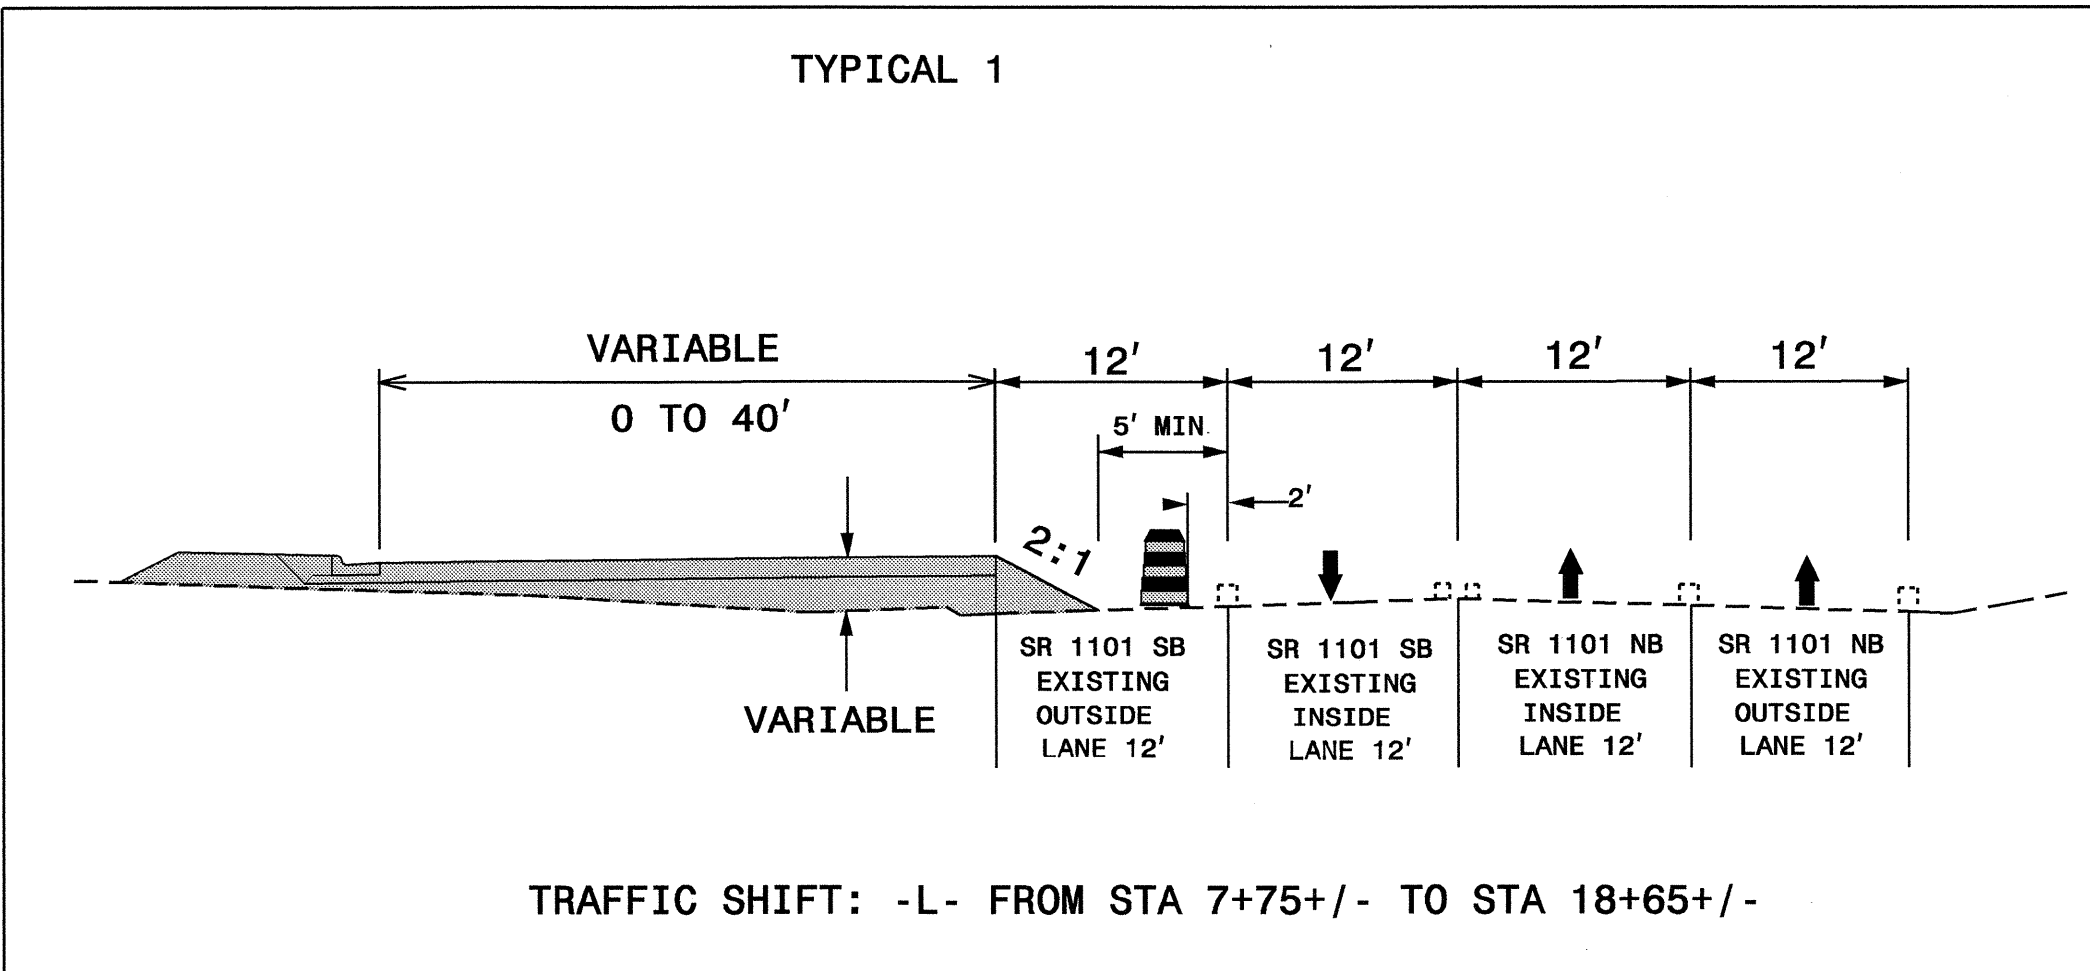



WIDENING OF SB HARPER ROAD (SR 1101)

PROJ. REFERENCE NO.	SHEET NO.
I-2102	TCP-5

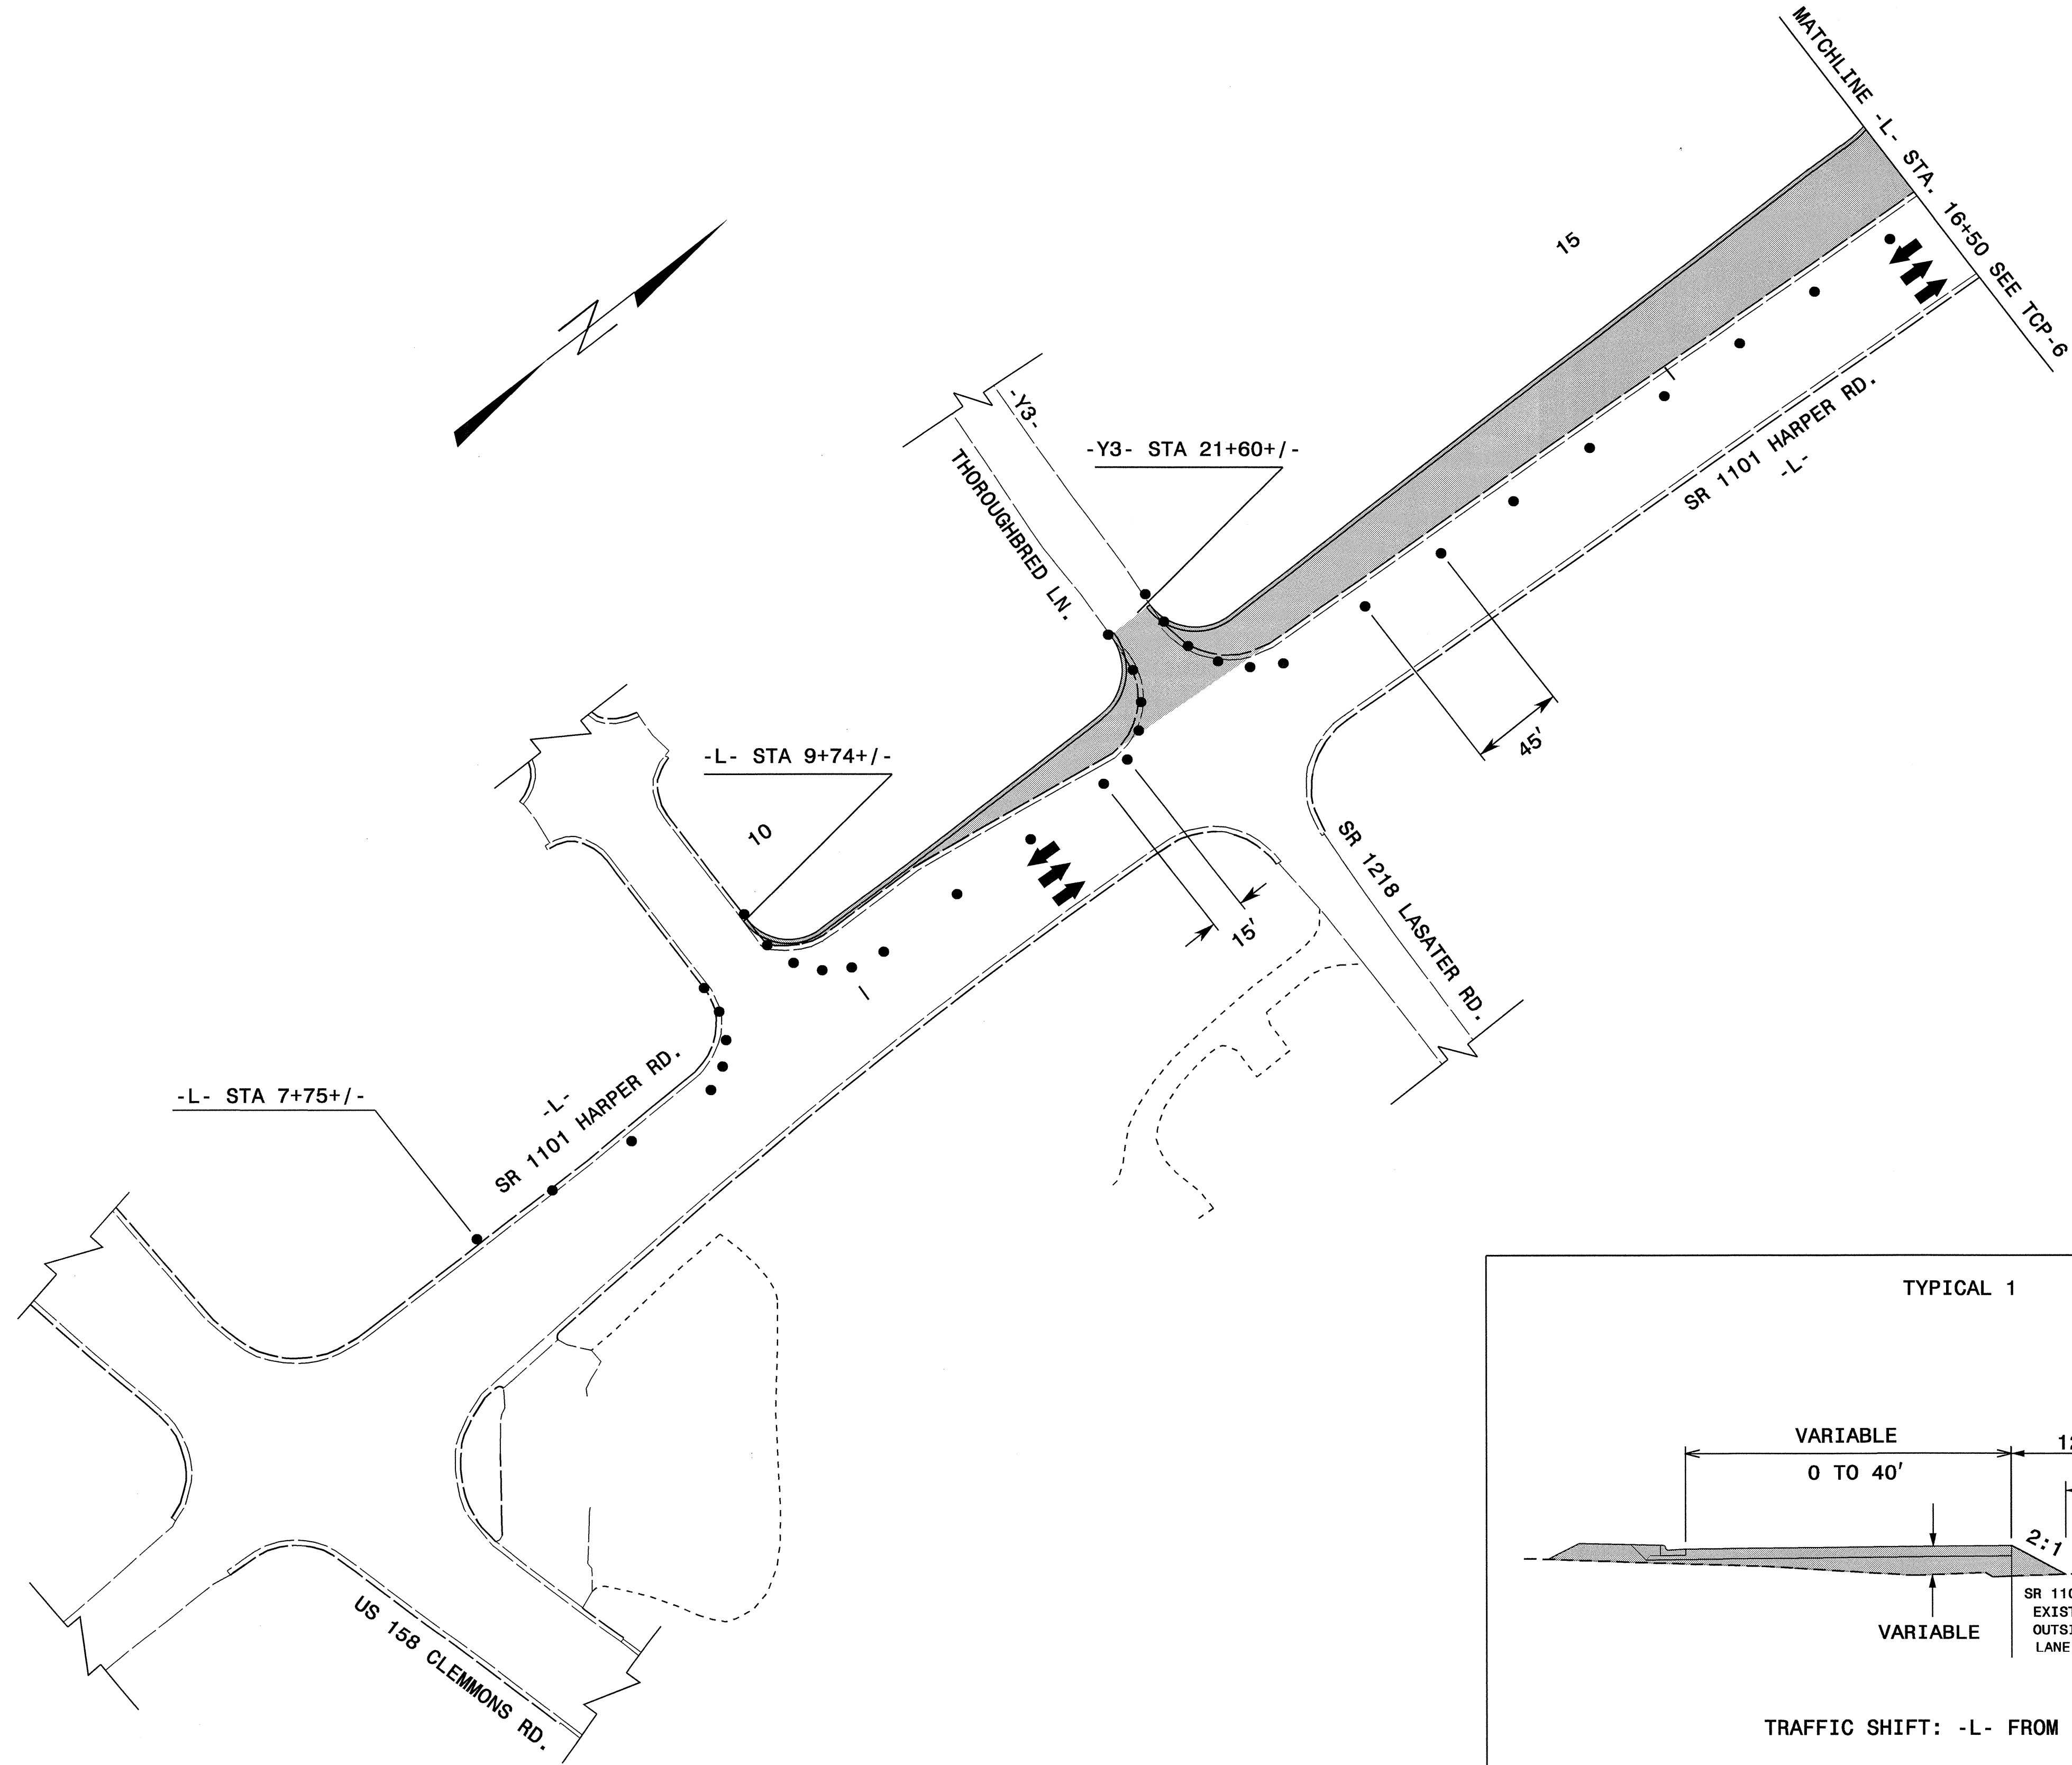


12-AUG-2004 16:54
 W:\TCP\Way\TC\Plans\I2102-TCP05.dgn
 WJACS AL-LEIC037479

APPROVED: *M. McEwen* DATE: *7/16/04*

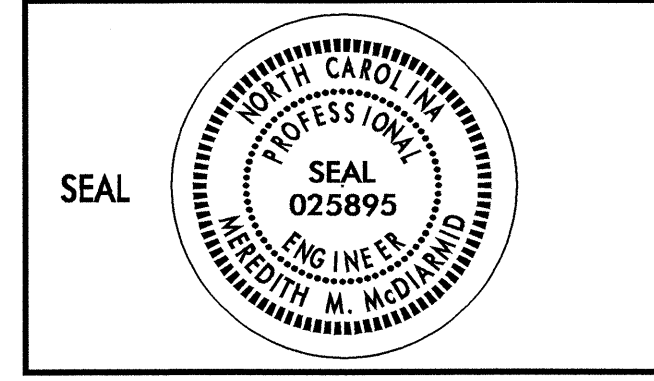

PHASE I: STEP 2

SCALE: NONE
 DATE: 07/04
 DWG. BY: WAJ
 DESIGN BY: WAJ
 REVIEWED BY: CBH

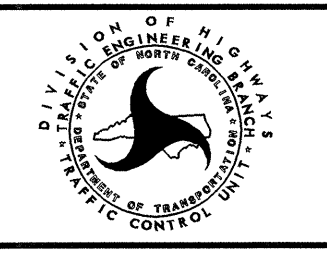

REVISIONS	

CADD FILE 12102 TCP5.DGN