

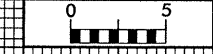


8/23/99

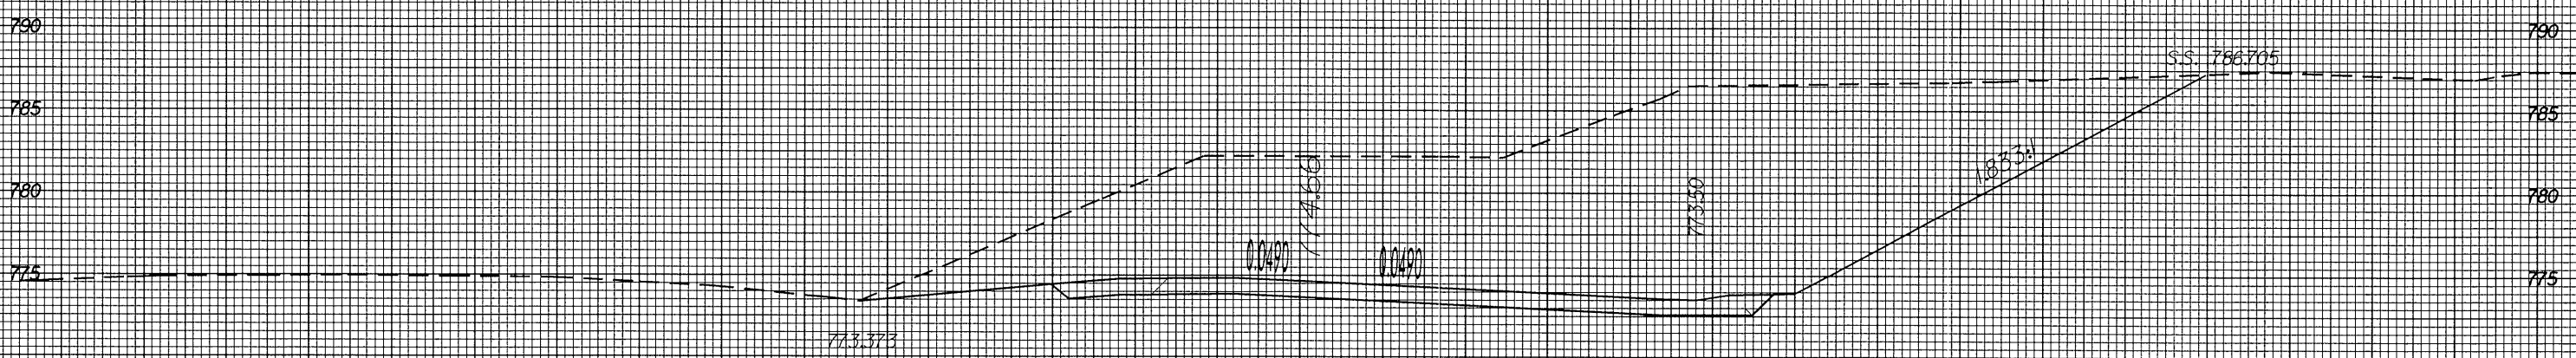

70 60 50 40 30 20 10 0 10 20 30 40 50 60 70

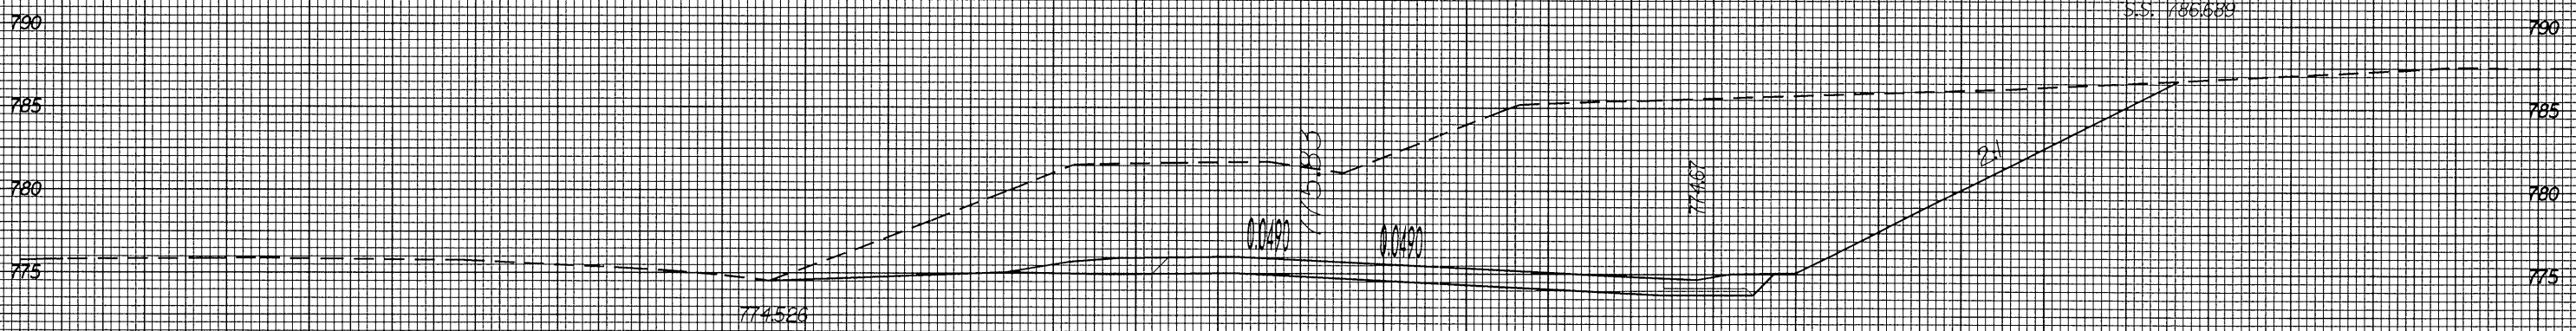

12-JUN-2004 14:23
I:\2102\Temp\Drawings\12205
12205.dwg

REVC