



8/23/99

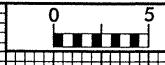


PROJ. REFERENCE NO.	SHEET NO.
I-2102	X-48

70 60 50 40 30 20 10 0 10 20 30 40 50 60 70

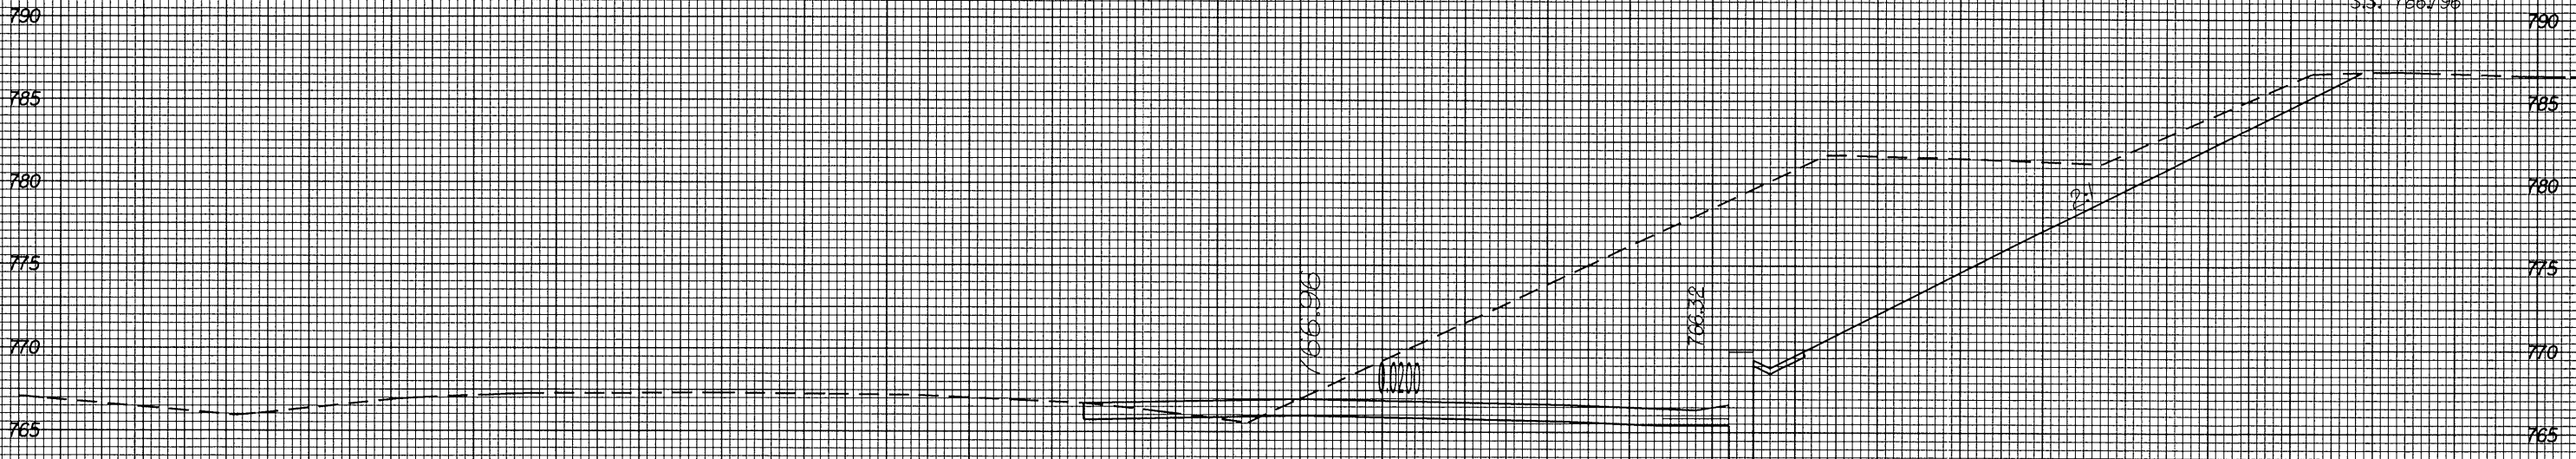

2+50.00

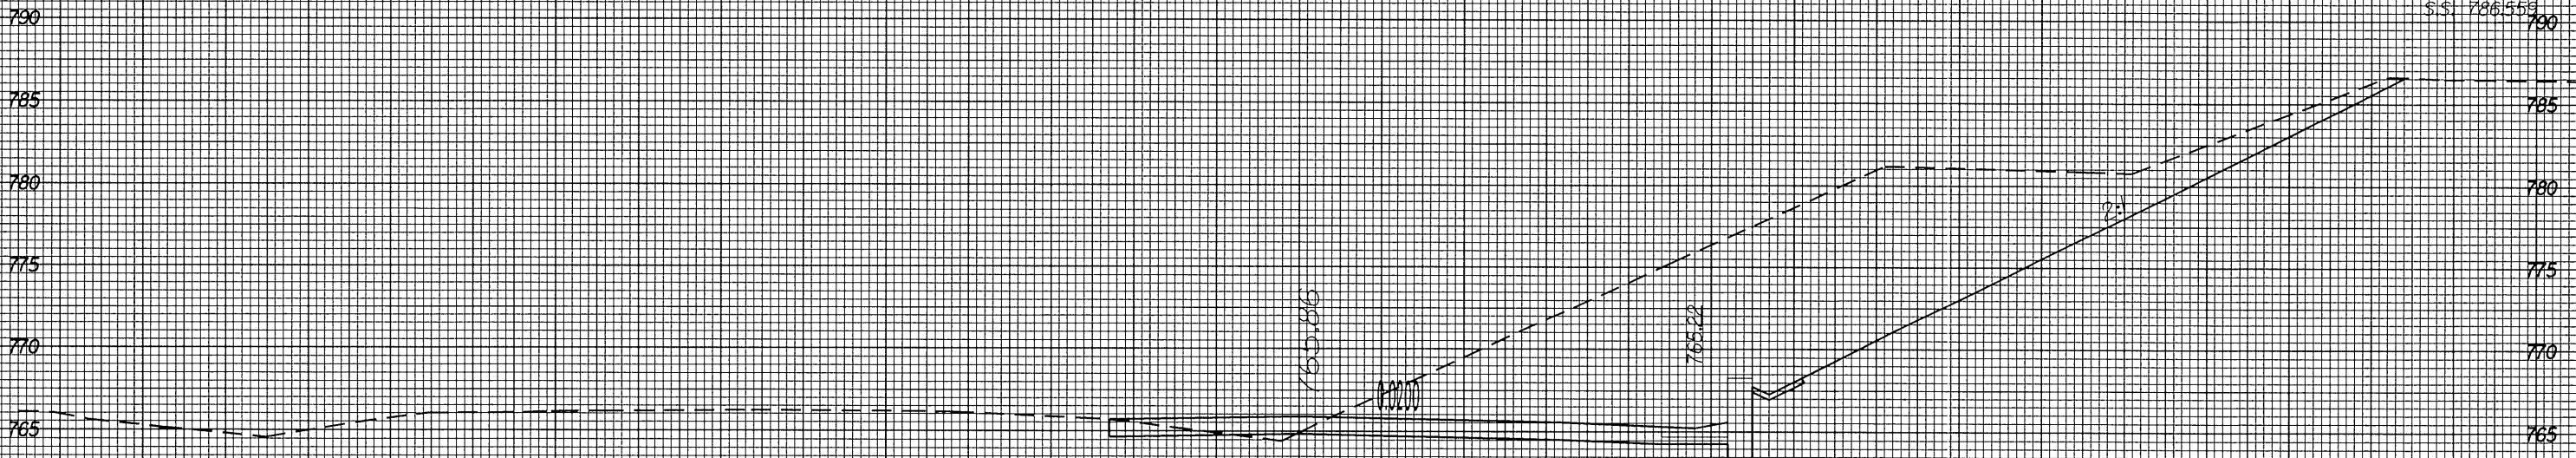

2+00.00

REVC

02-JUN-2004 14:24
R:\2102_Rev\A\B\CAD\212285

70 60 50 40 30 20 10 0 10 20 30 40 50 60 70