
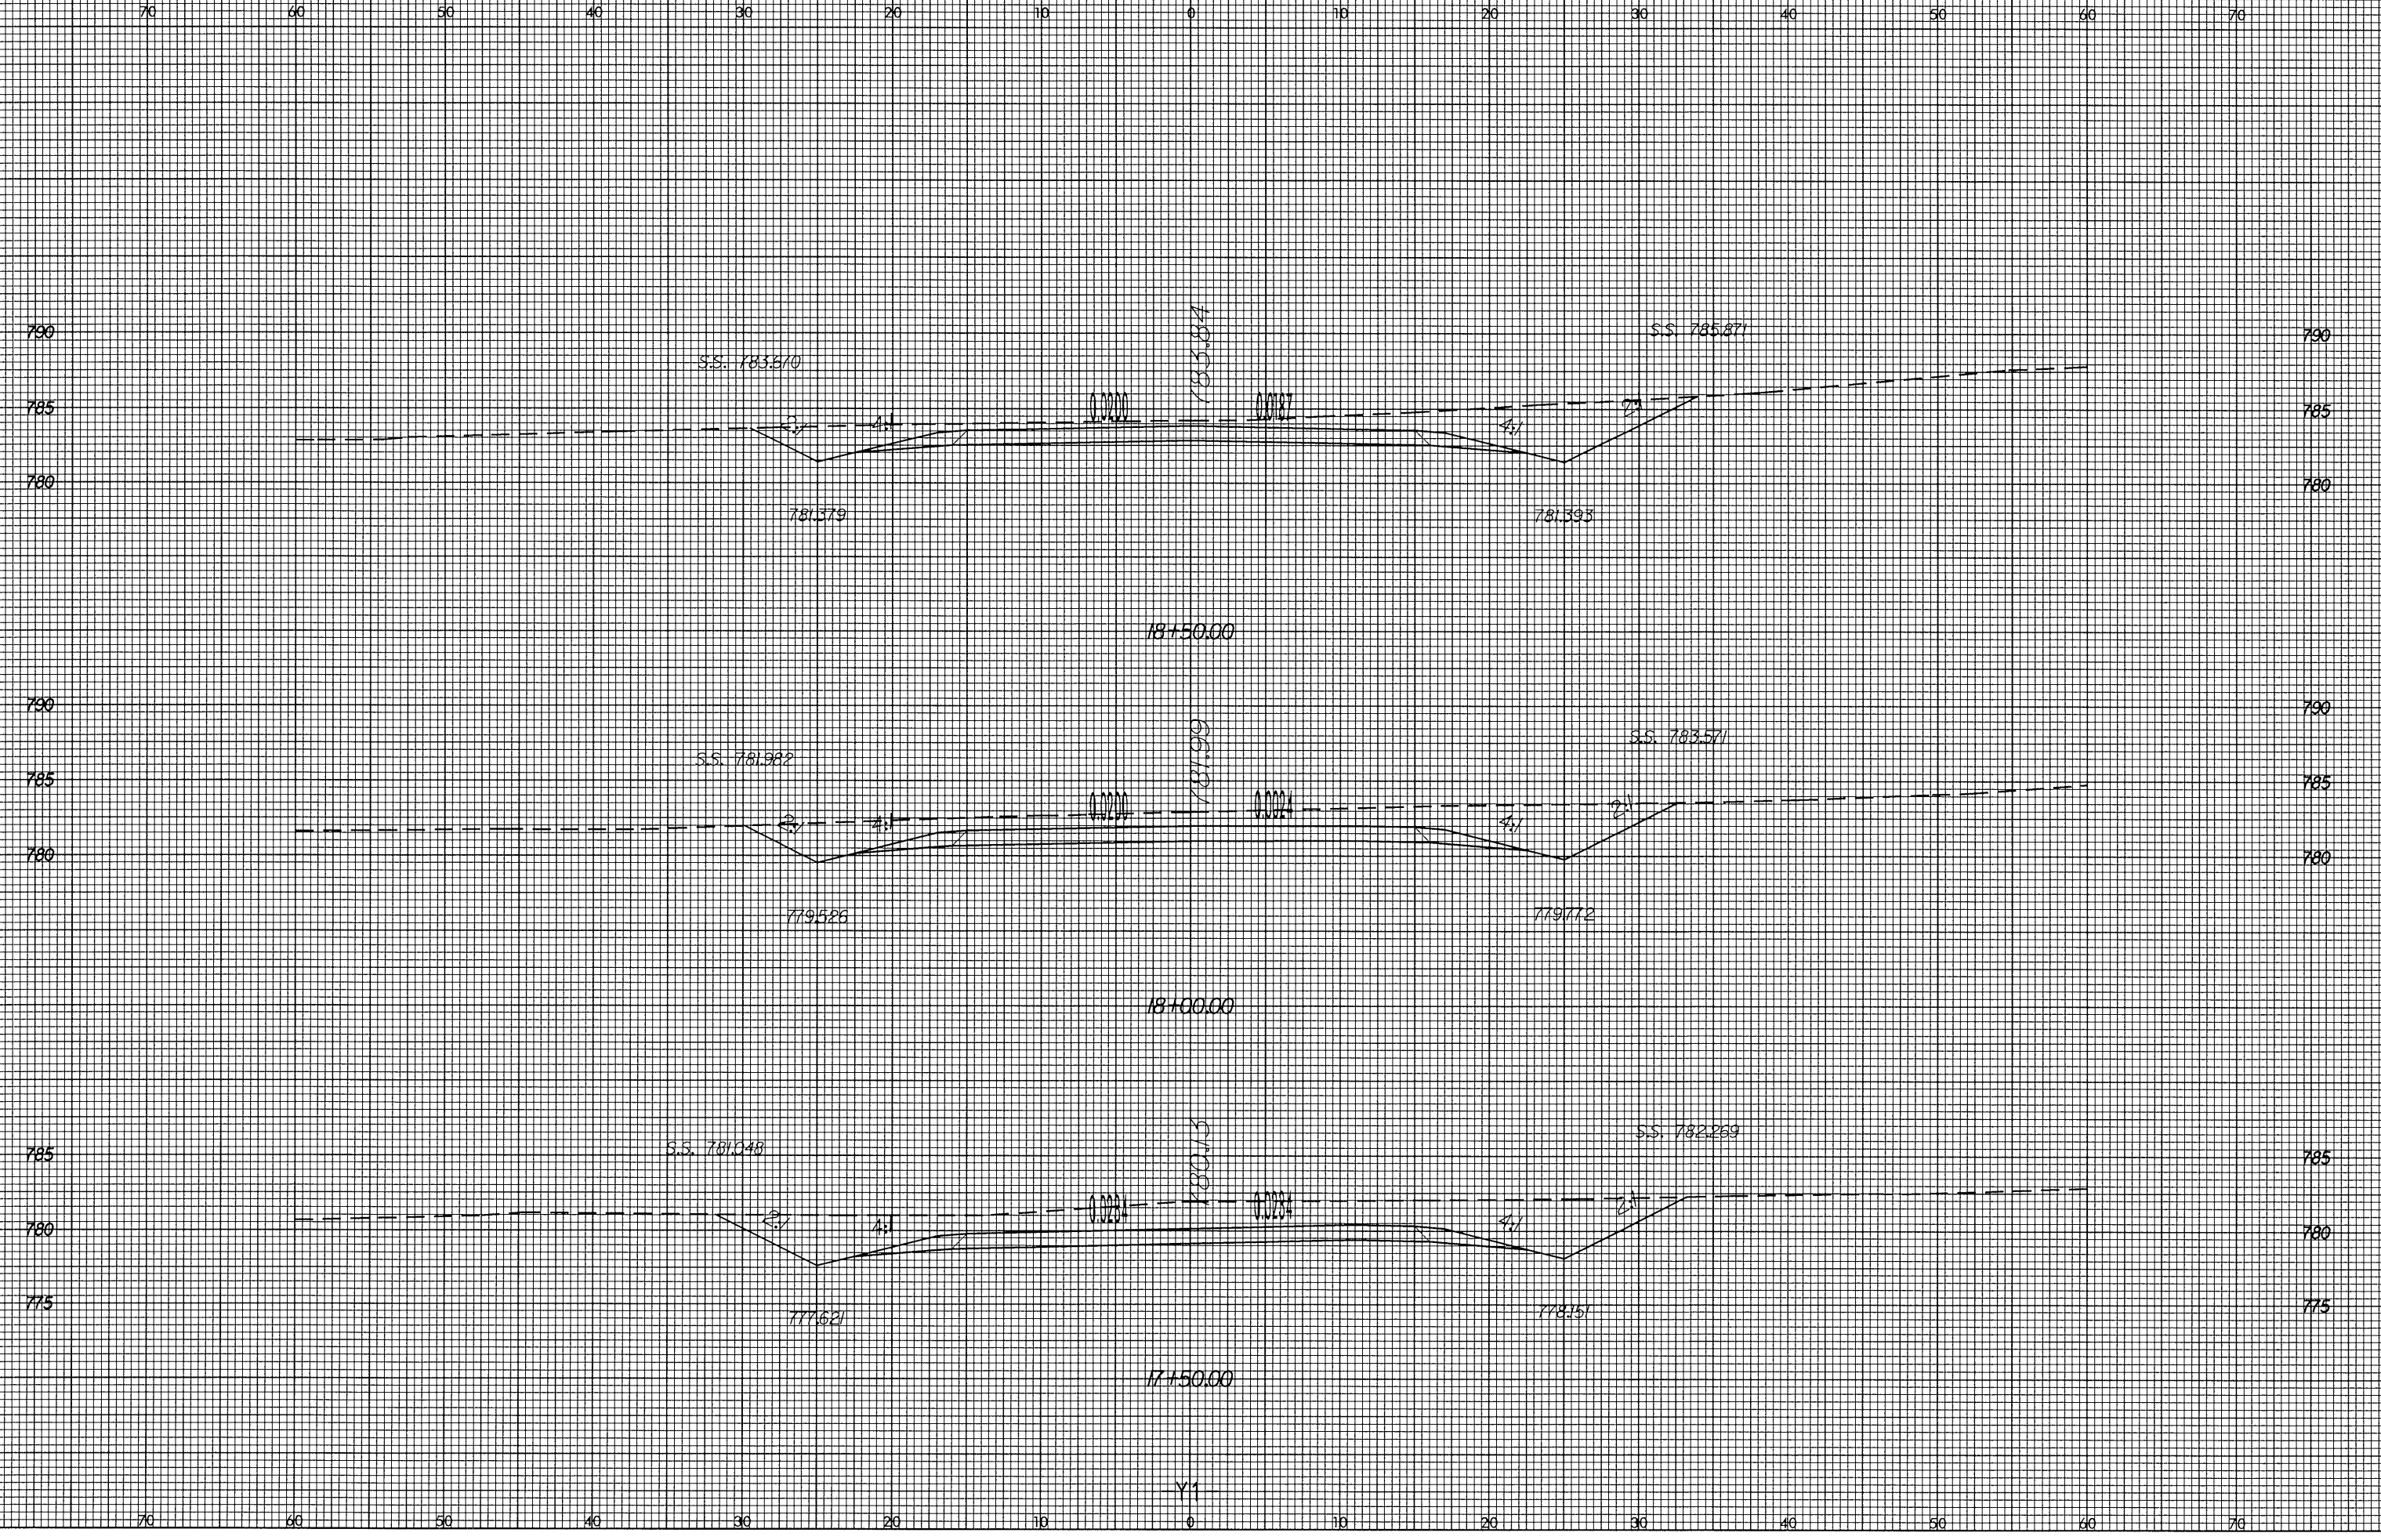


8/23/99

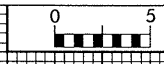

02 JUN 2004 13:42
51662611.rpt