
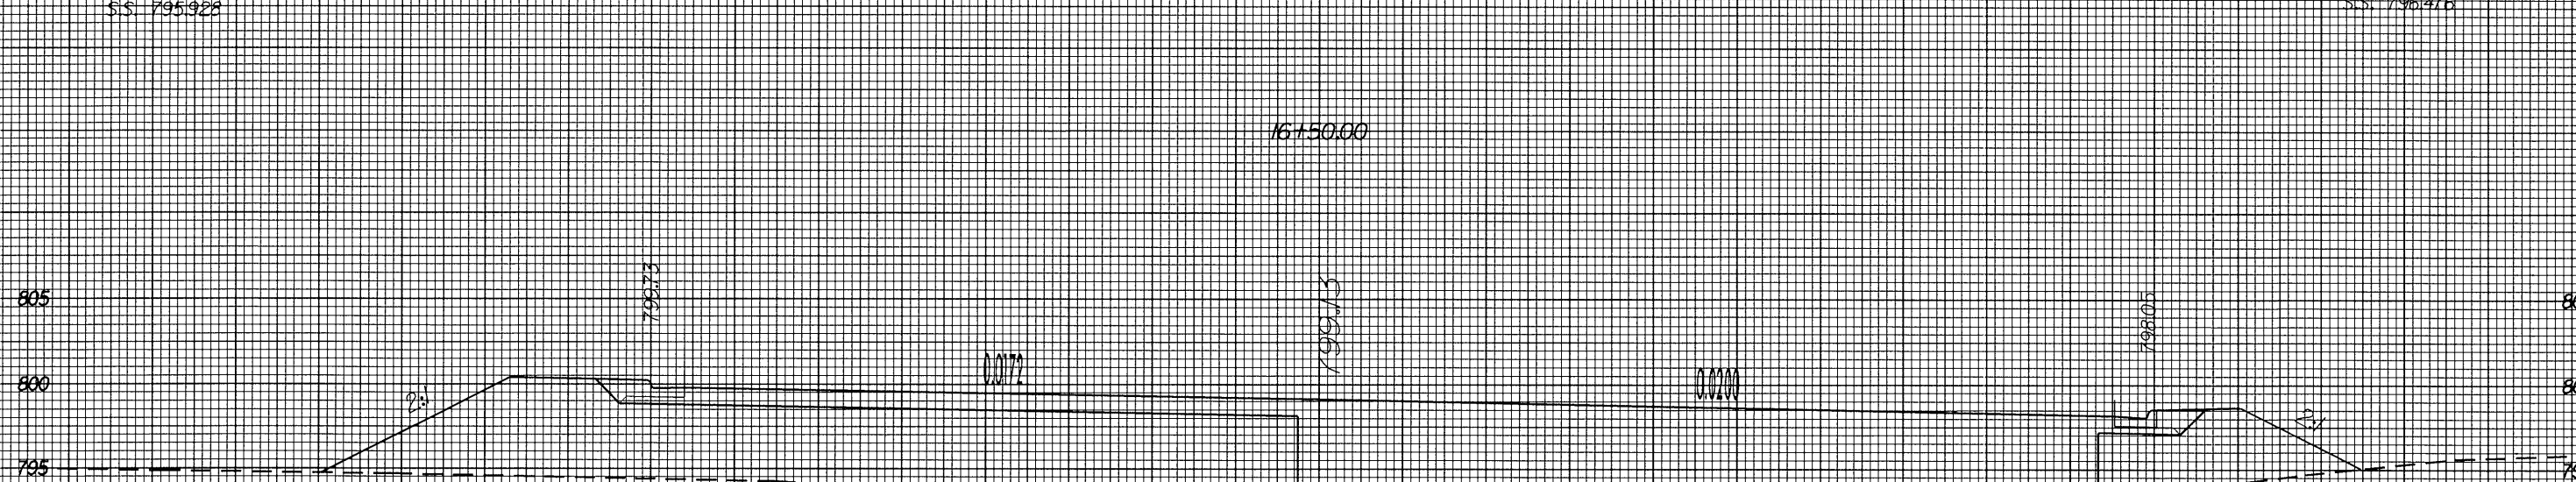
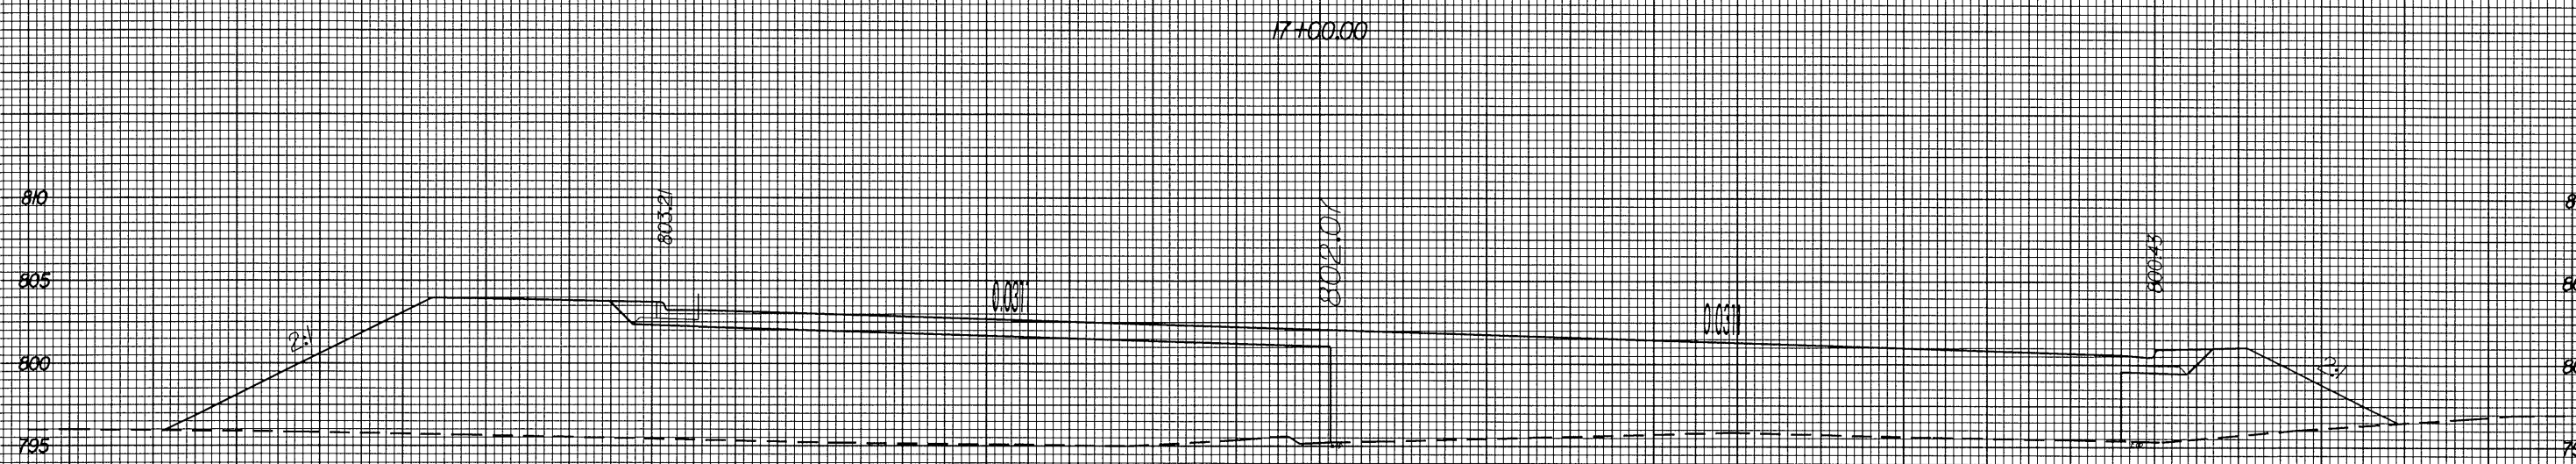


8/23/99

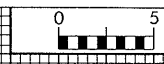

07-SEP-2004 15:39
I:\2102\LEV*.xpl
D:\cad\11\A1