


8/23/99

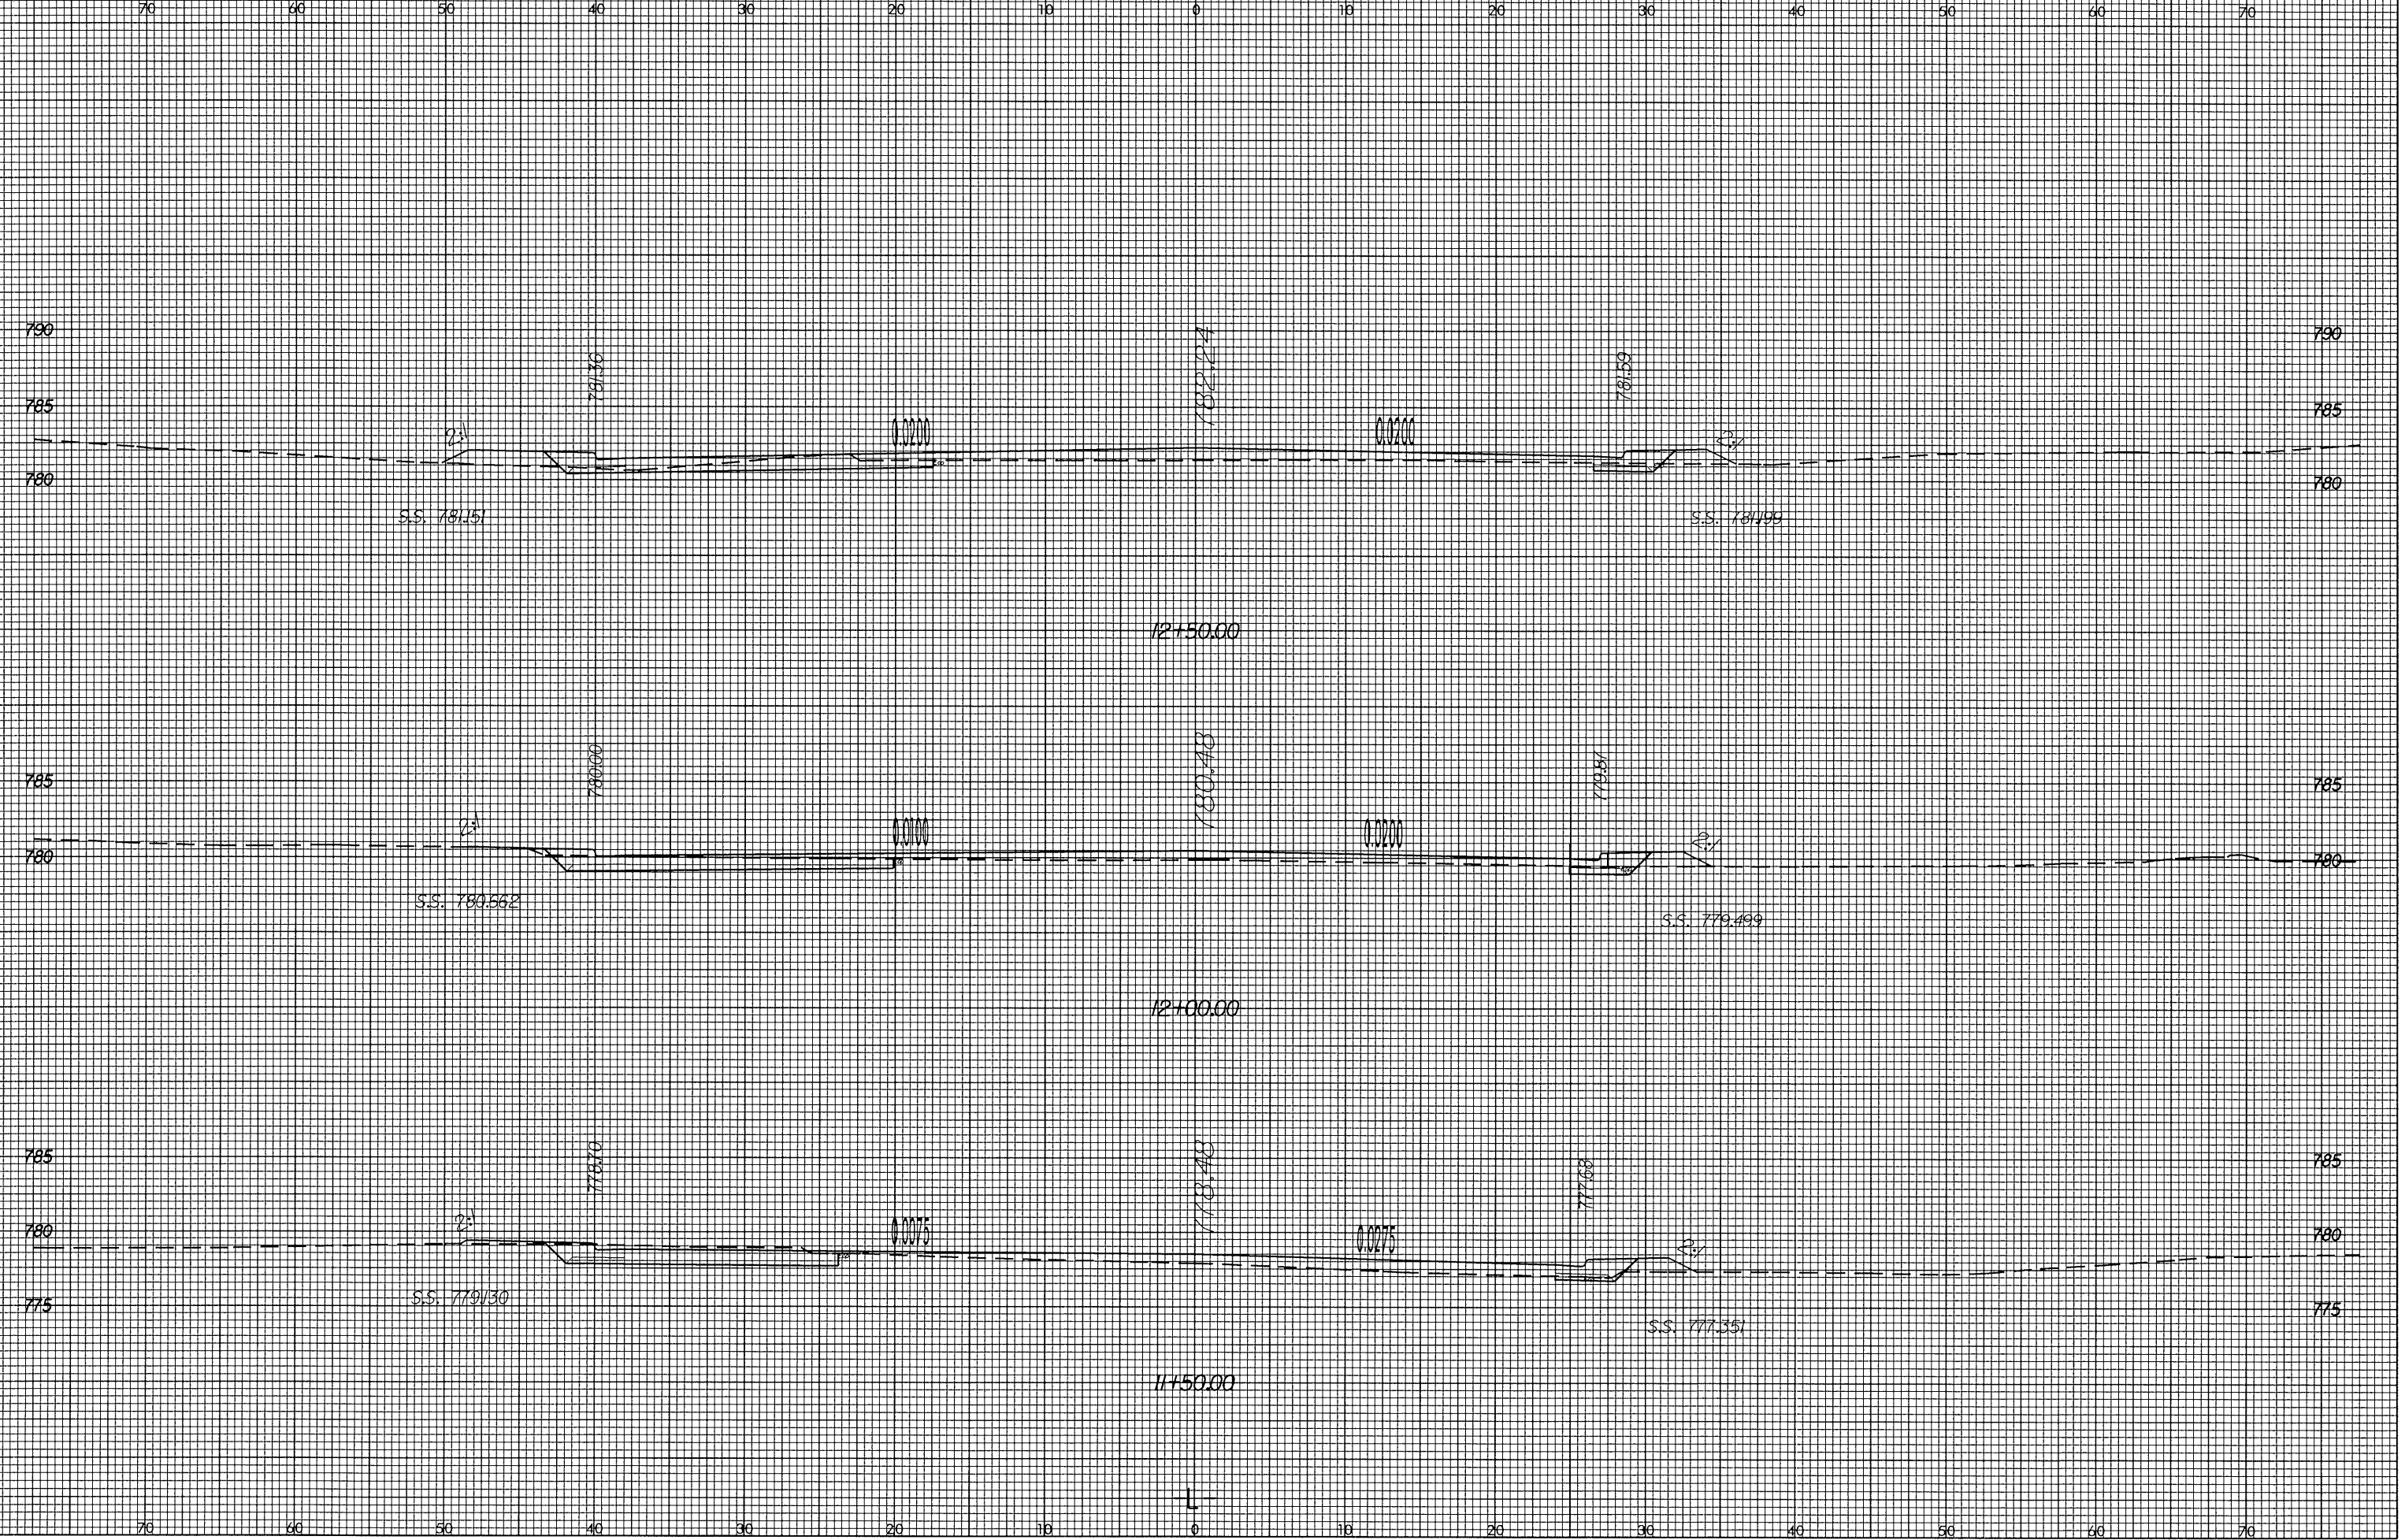

02 JUN 2004 14:31  
R:\2102\REV\1.dwg  
blowdill