


8/23/99

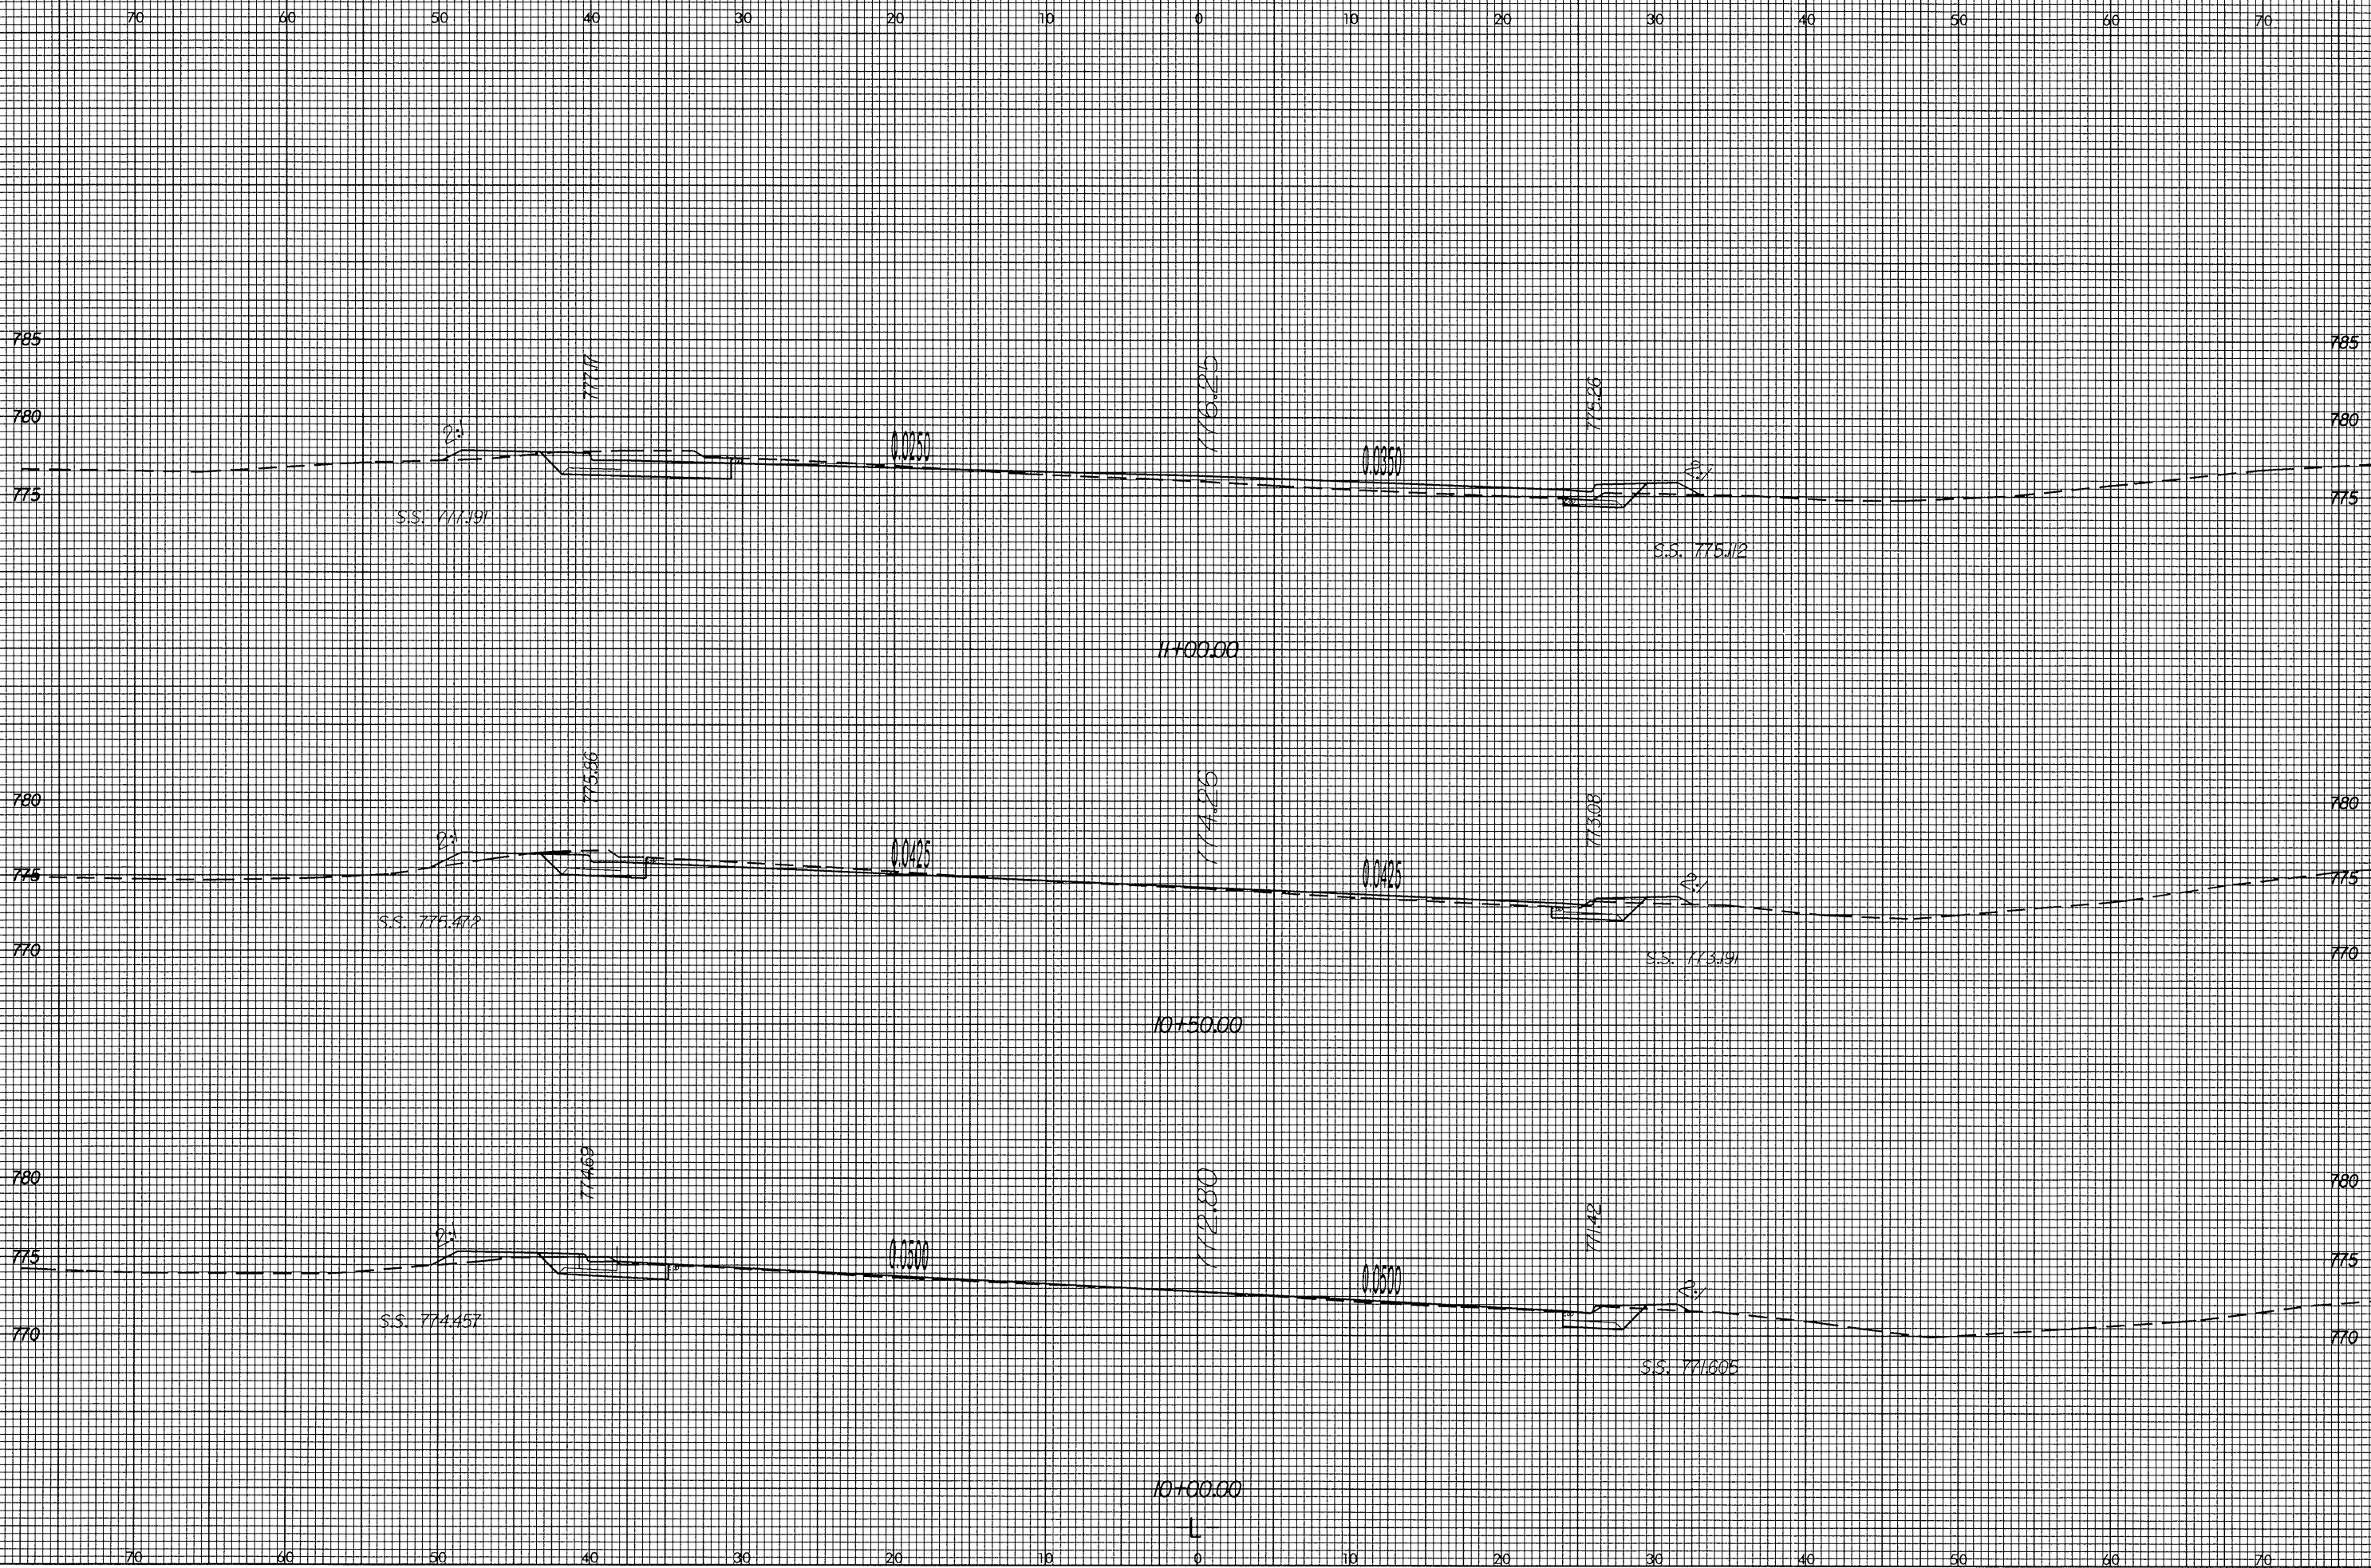

08-JUN-2004 14:30
8/1/02 REV. 1/01
Blaedel