

PROJECT REFERENCE NO. U-2717 SHEET NO. 62

METRIC ROADWAY DESIGN ENGINEER



HYDRAULICS ENGINEER

2.5 0 5

CONST.REV.

R/W REV.

PAUL ATKINSON

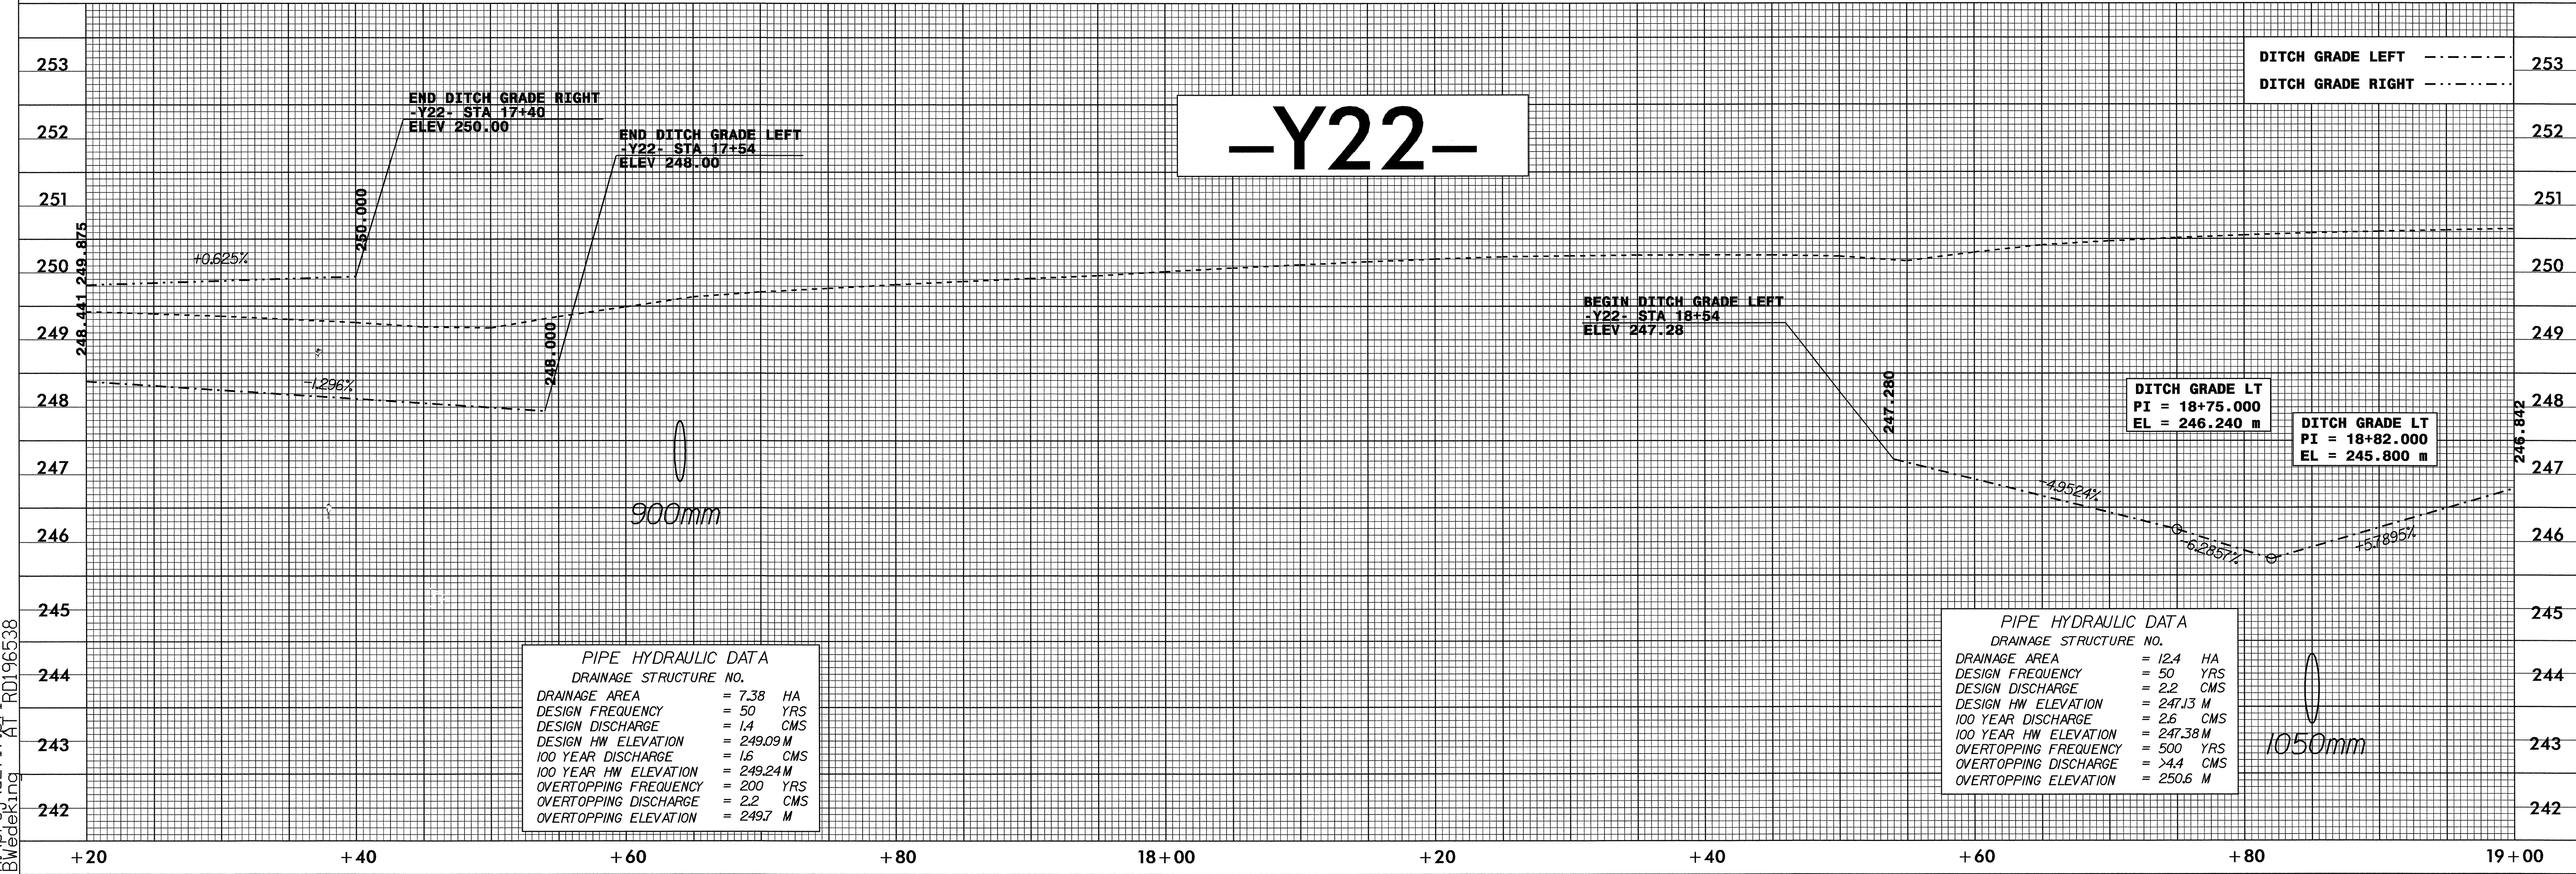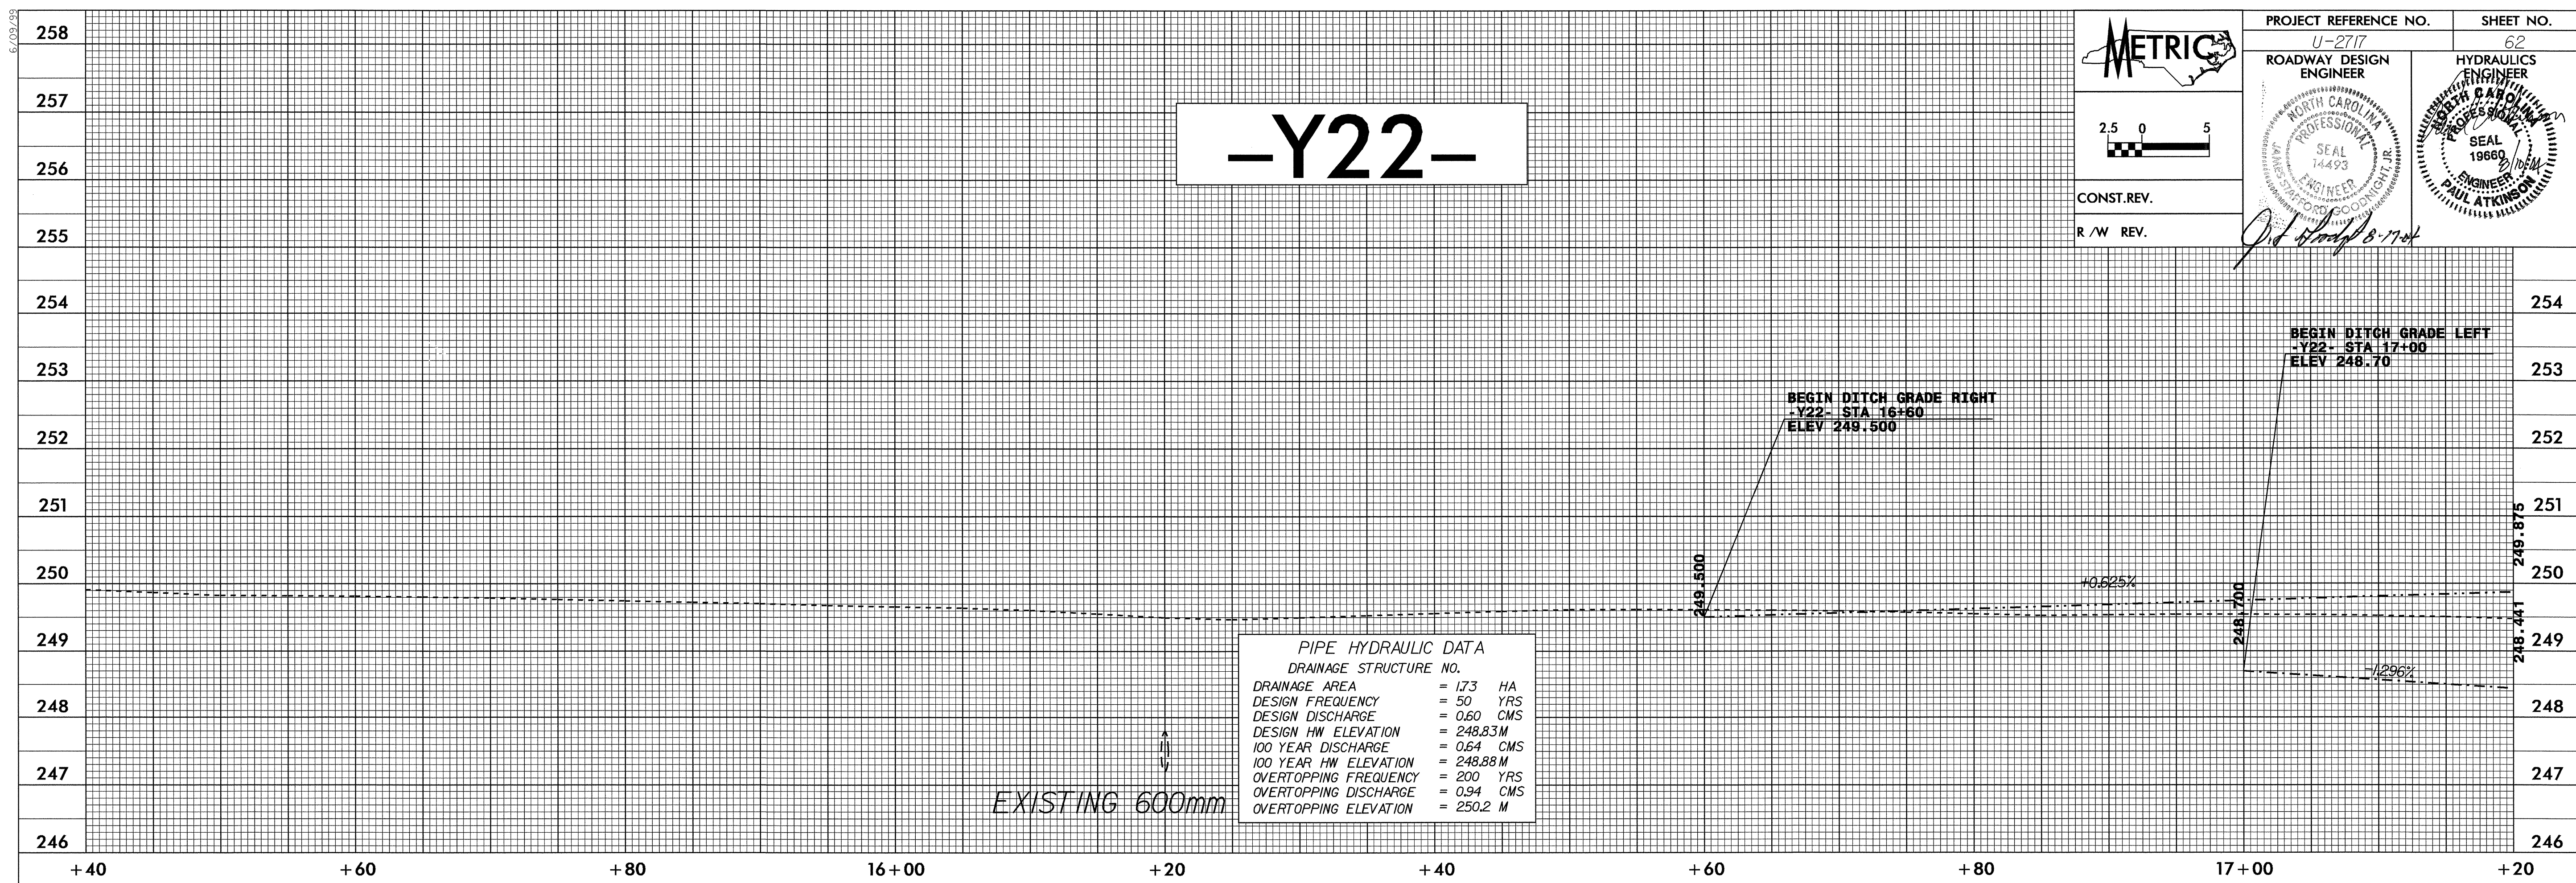

04-AUG-2004 16:15  
 R:\proj\2717\A1\190196538  
 BWedeking