

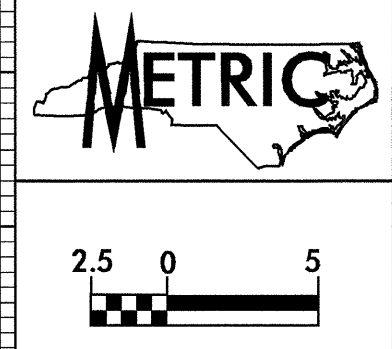


6/29/04

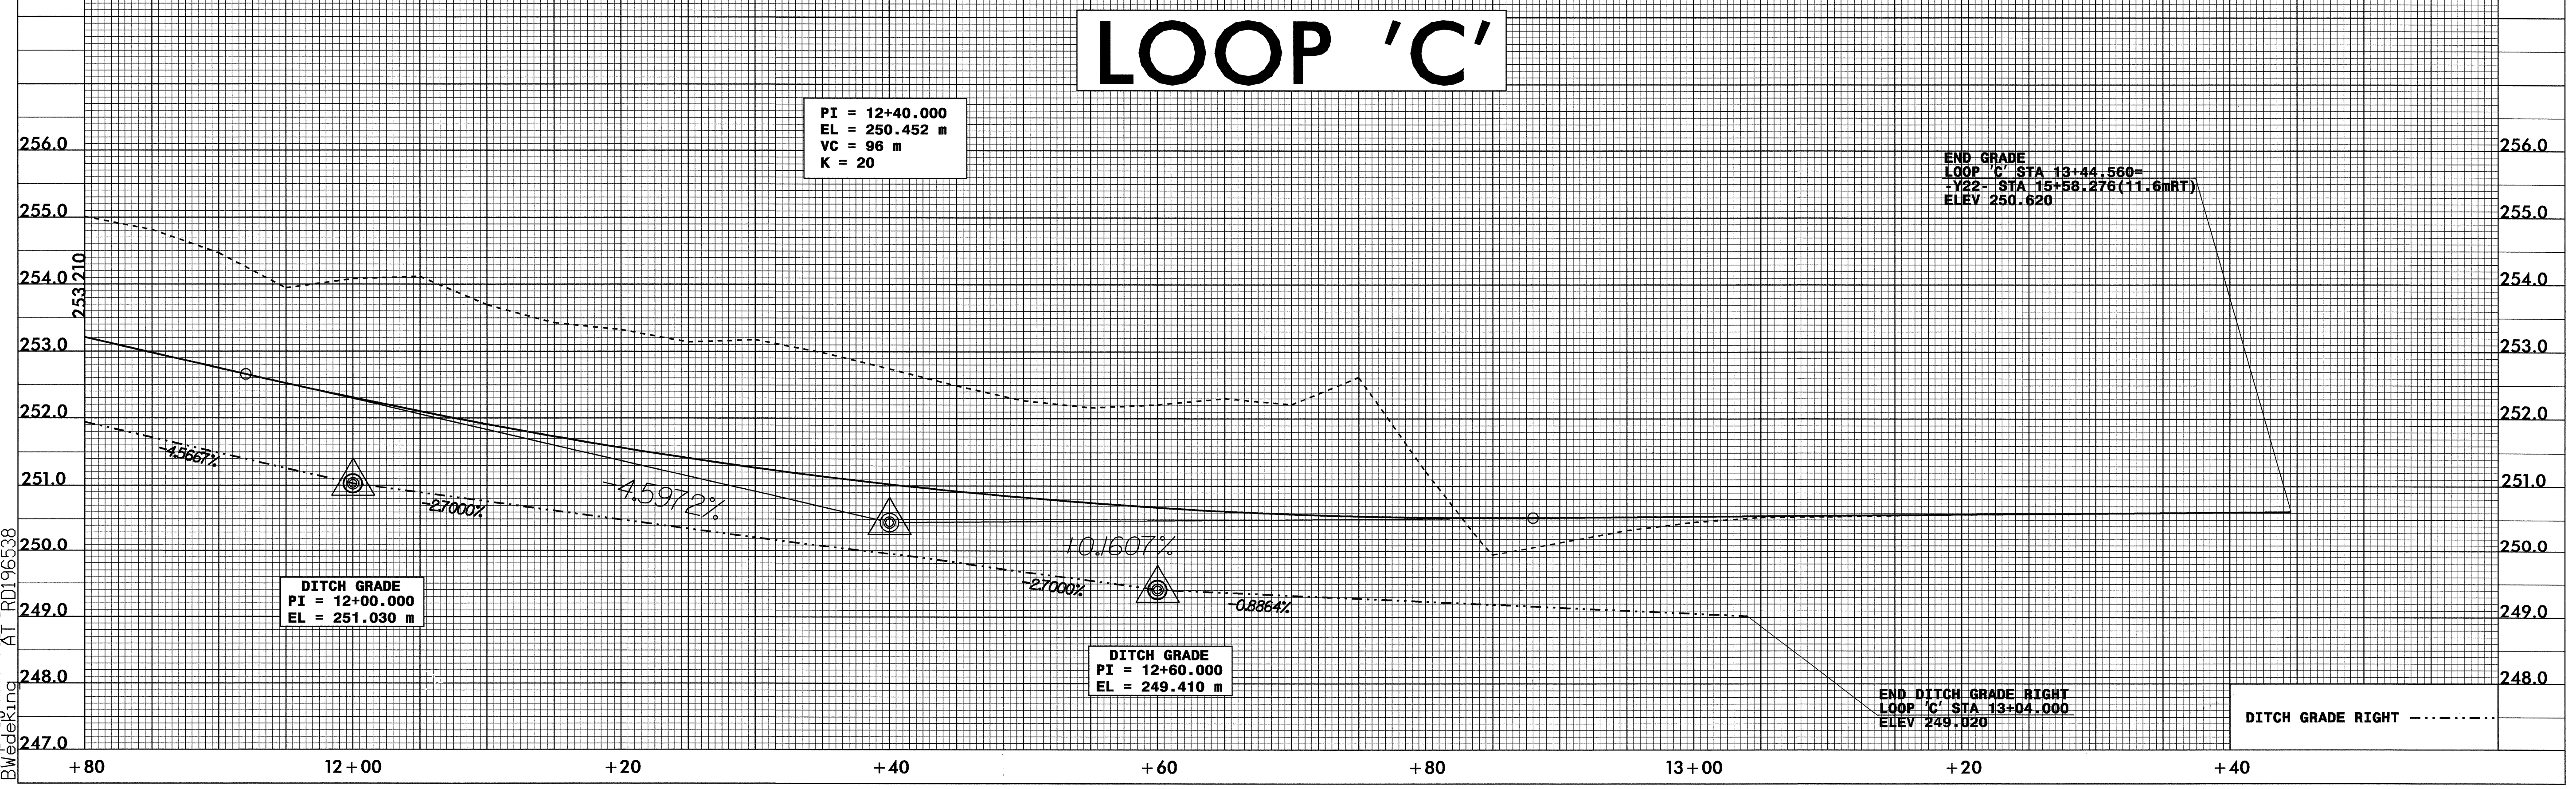

PROJECT REFERENCE NO. U-2717	SHEET NO. 58
ROADWAY DESIGN ENGINEER NORTH CAROLINA PROFESSIONAL SEAL 14493	HYDRAULICS ENGINEER NORTH CAROLINA PROFESSIONAL SEAL 19660
CONST. REV.	
R/W REV.	

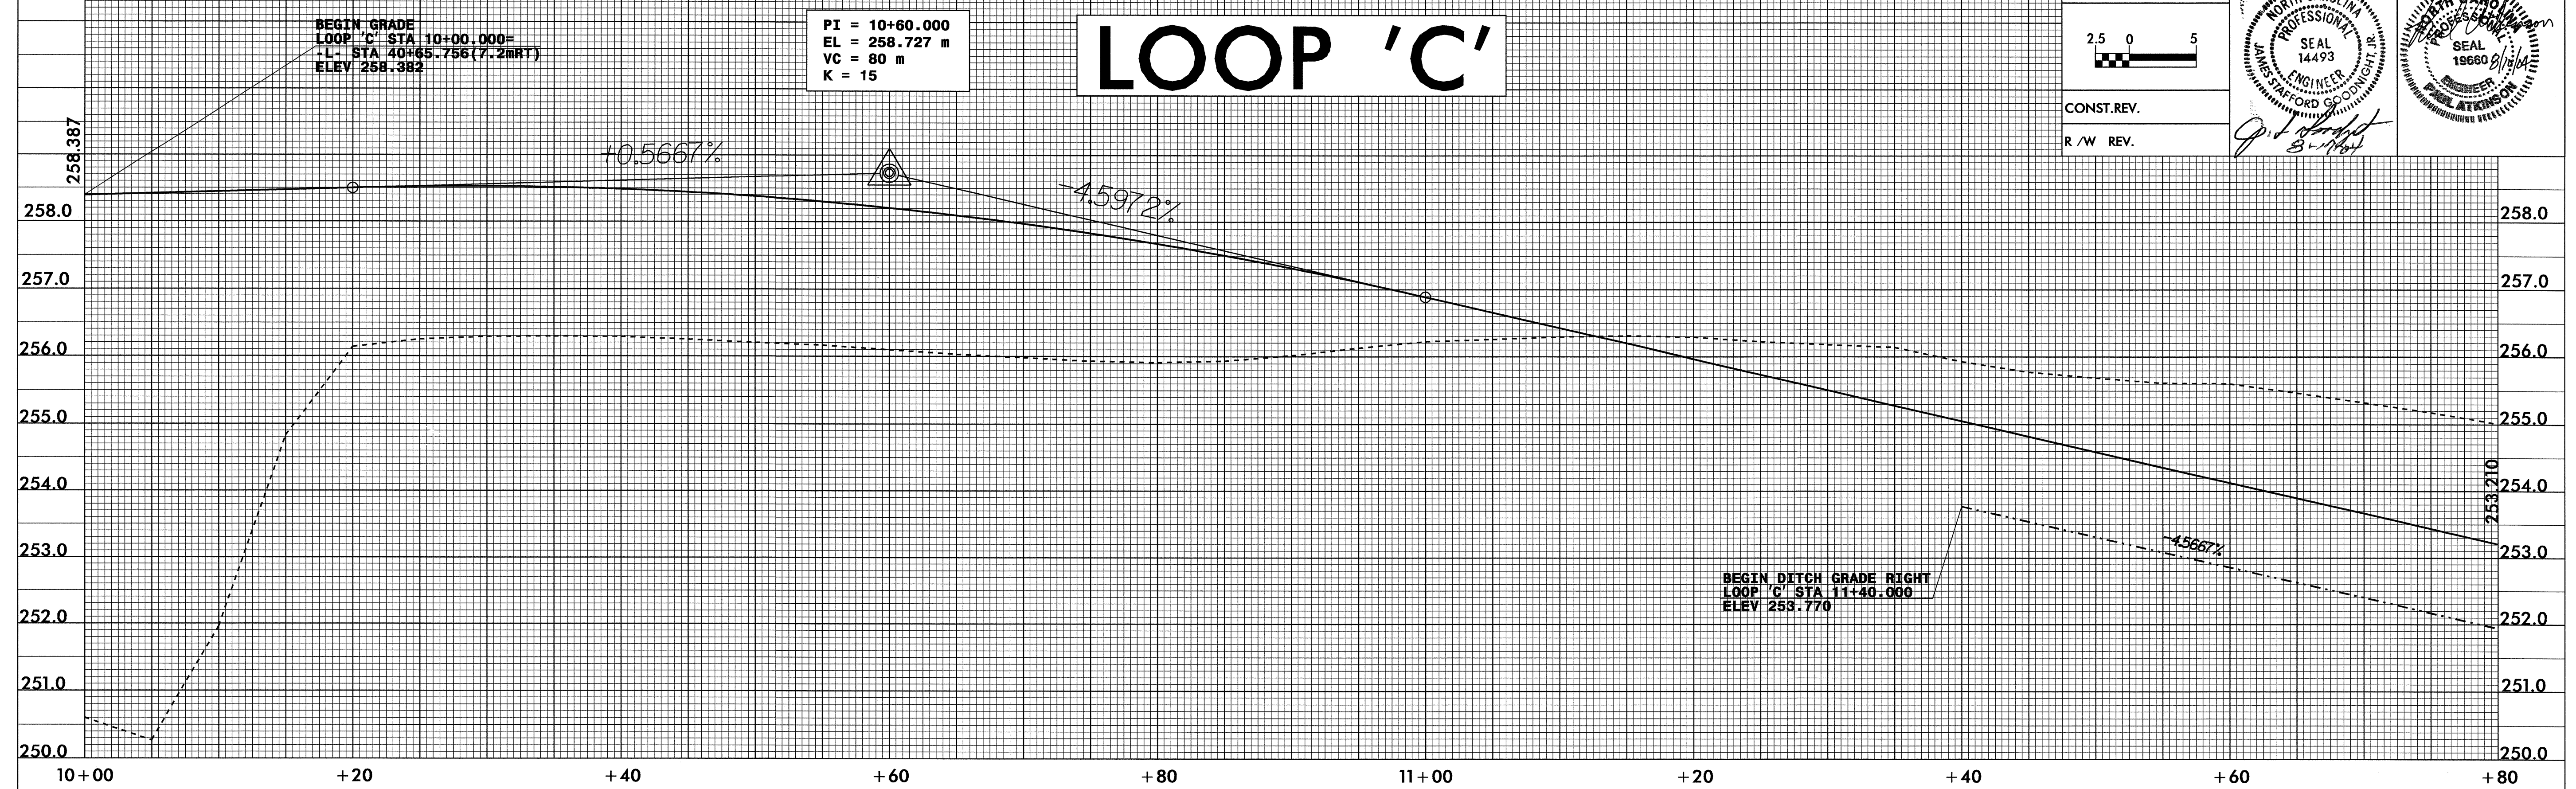

29-JUN-2004 11:48
R:\proj\2717\rf1
BWedeking
AT R0196538