



PROJECT REFERENCE NO. U-2717  
ROADWAY DESIGN ENGINEER


SHEET NO. 57  
HYDRAULICS ENGINEER

SEAL 14493  
NORTH CAROLINA PROFESSIONAL ENGINEER  
PAUL ATKINSON


SEAL 19660  
NORTH CAROLINA PROFESSIONAL ENGINEER  
PAUL ATKINSON

CONST. REV.  
R / W REV.


8-17-04

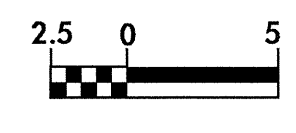

# RAMP 'D'

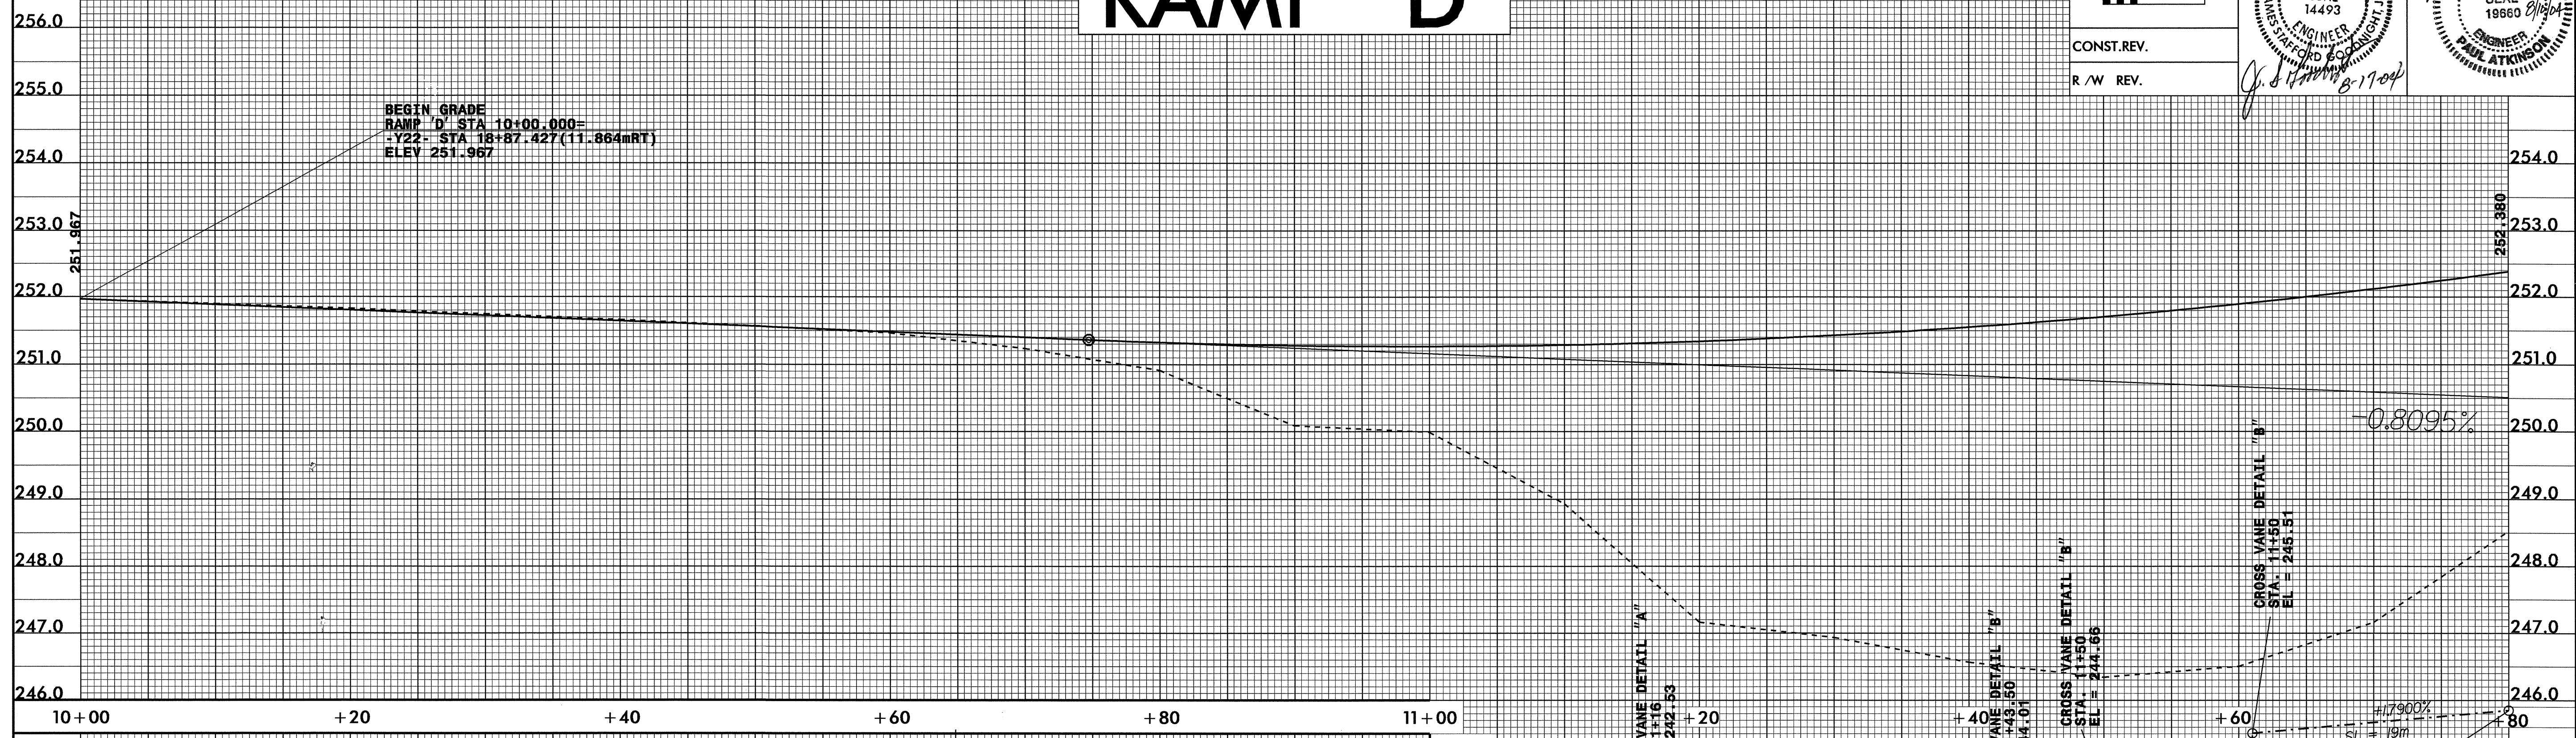

# RAMP 'D'

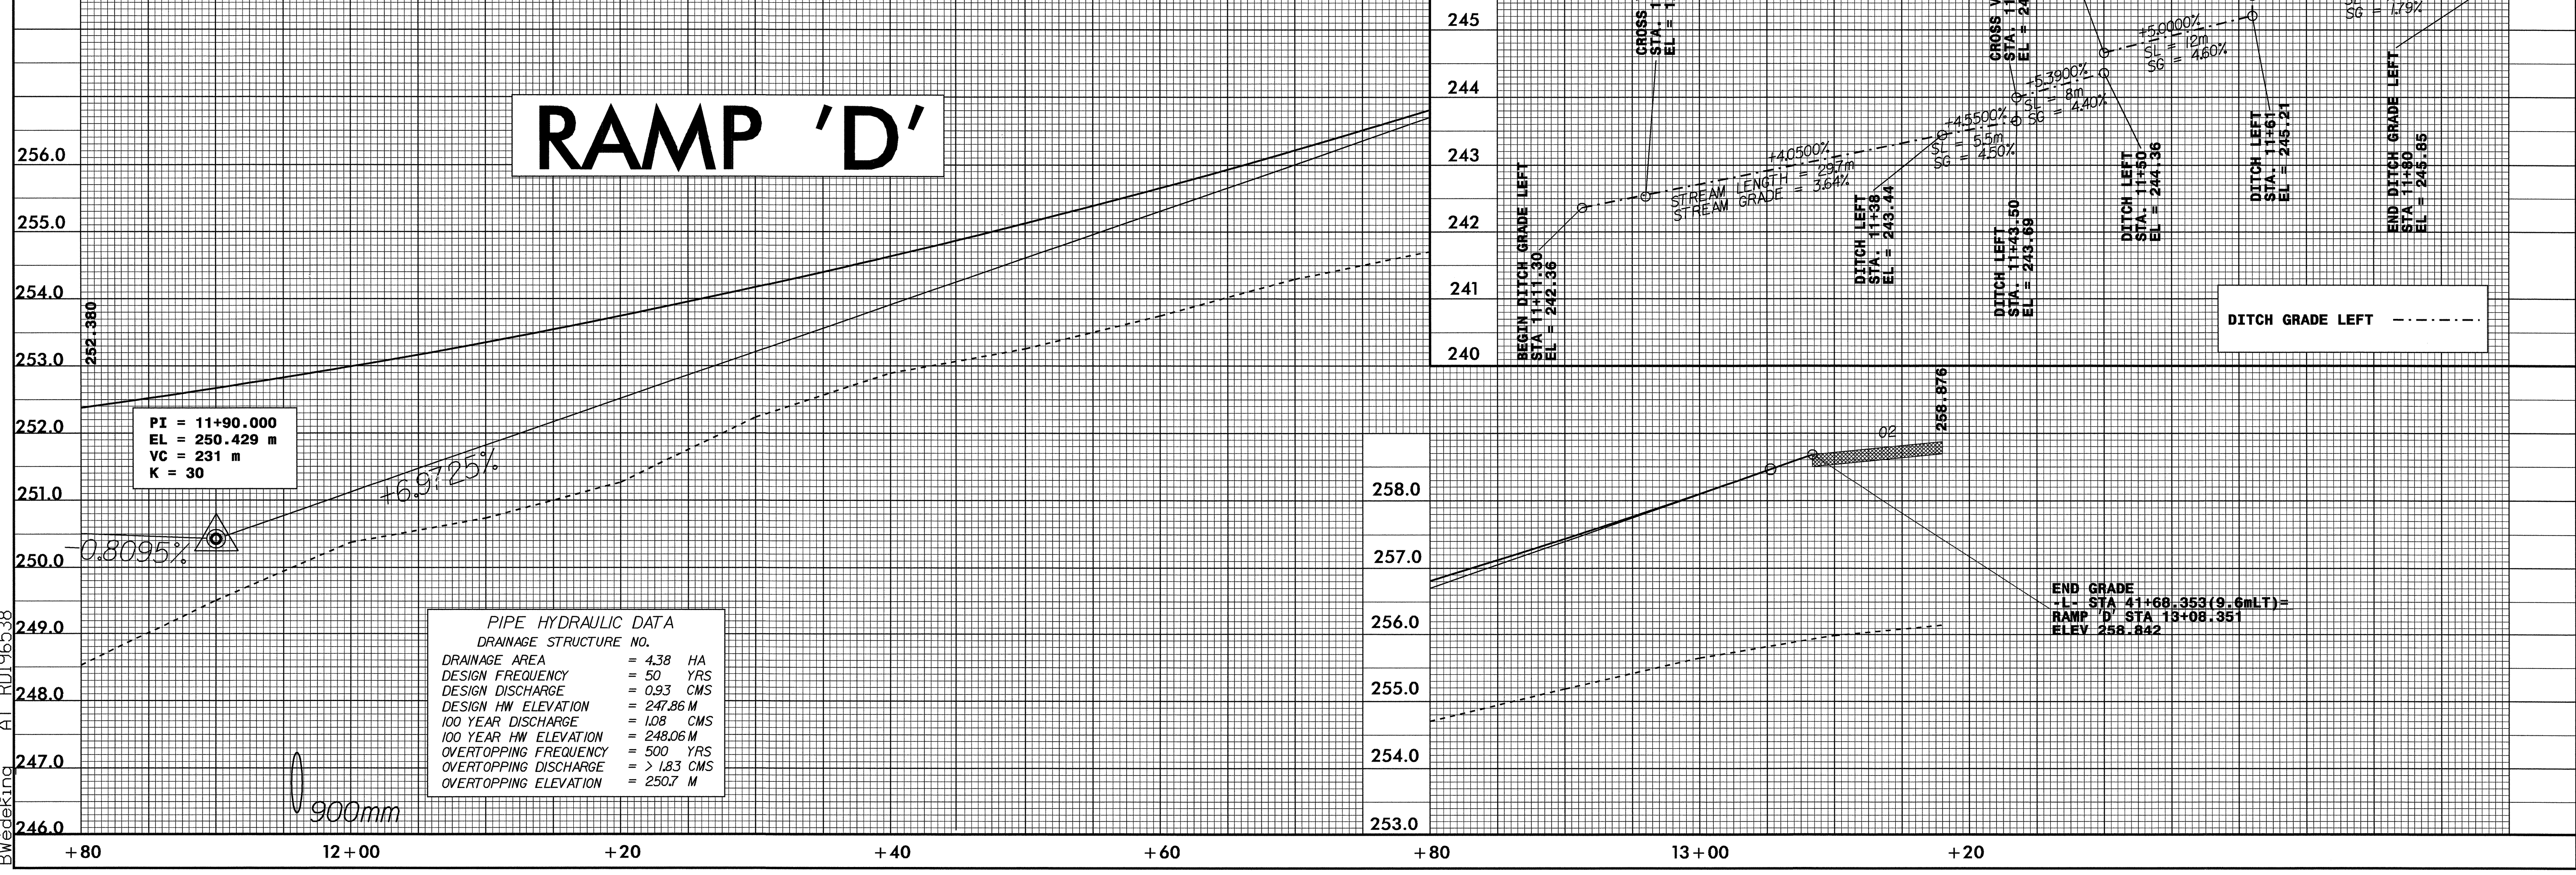

10-AUG-2004 08:49  
R:\proj\2717\pl\BWedeking RD196538