


6.009.009



PROJECT REFERENCE NO. U-2717	SHEET NO. 56
ROADWAY DESIGN ENGINEER	HYDRAULICS ENGINEER
CONST.REV.	
R / W REV.	

RAMP 'C'

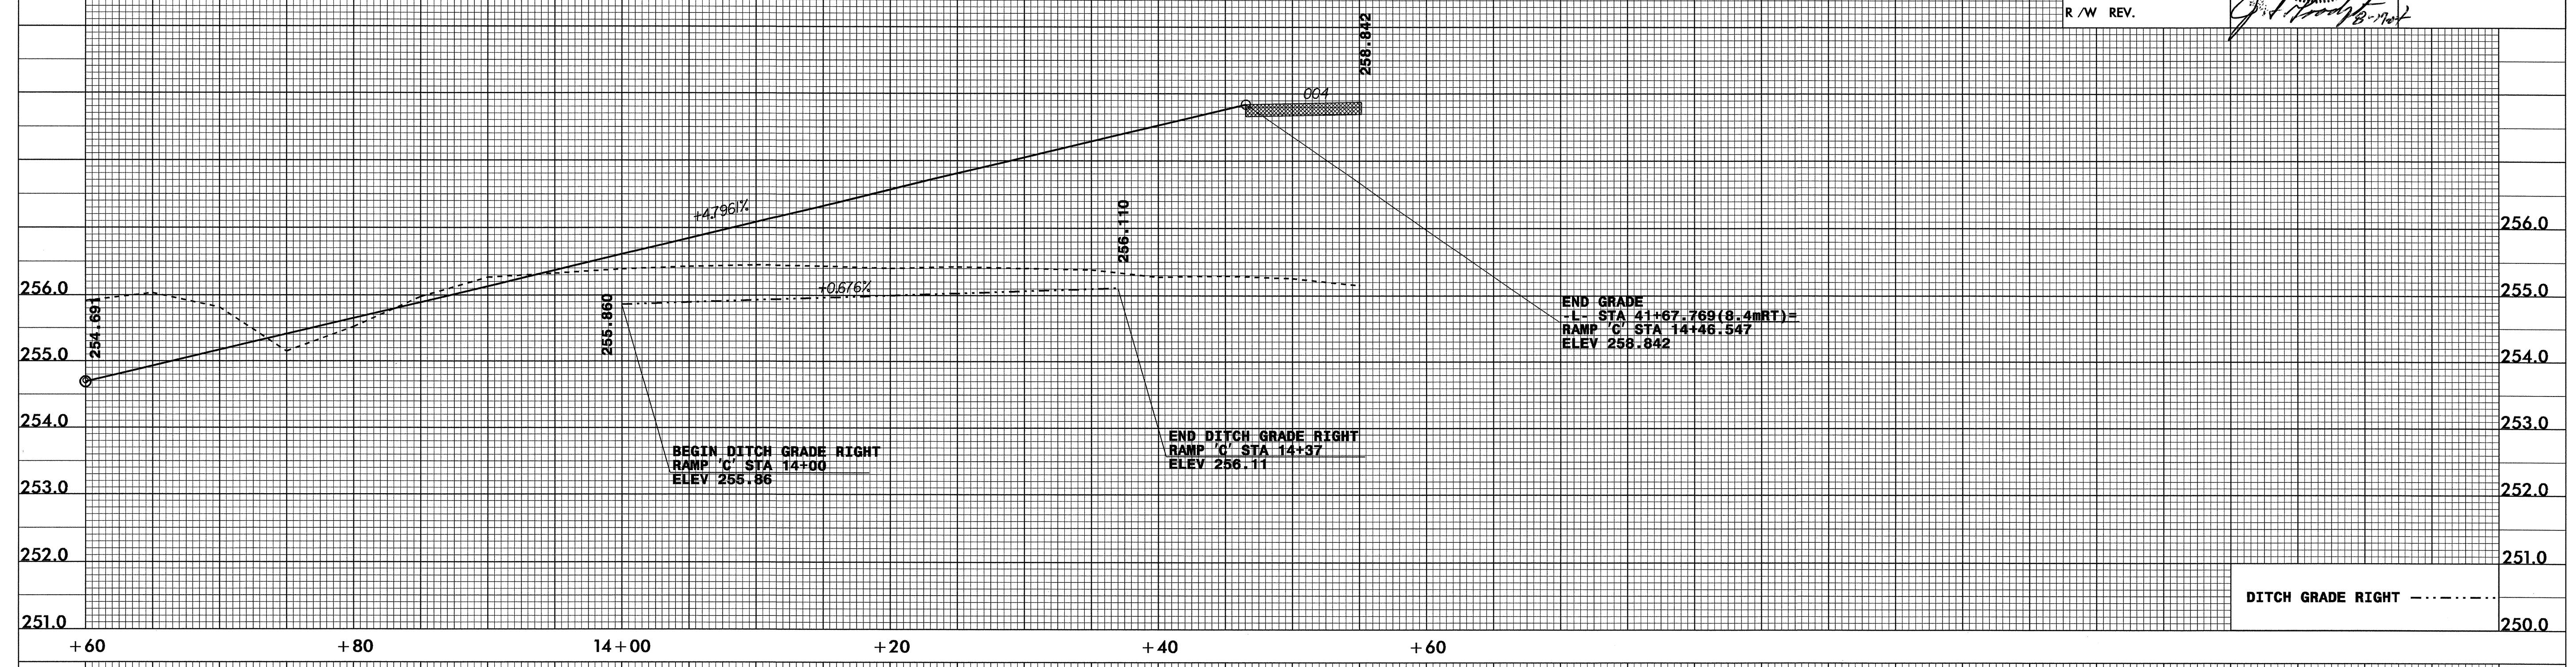

DITCH GRADE RIGHT

29-JUN-2004 11:48
R:\proj\2717\AT\ R0196538
BWedeking