

6/29/04


**METRIC**

CONST. REV.  
R / W REV.


PROJECT REFERENCE NO. U-2717	SHEET NO. 52
ROADWAY DESIGN ENGINEER JAMES STARFORD GOODENIGHT, R. SEAL 14493	HYDRAULICS ENGINEER PAUL ATKINSON SEAL 19869

*Paul Atkinson 8-17-04*

# RAMP 'A'

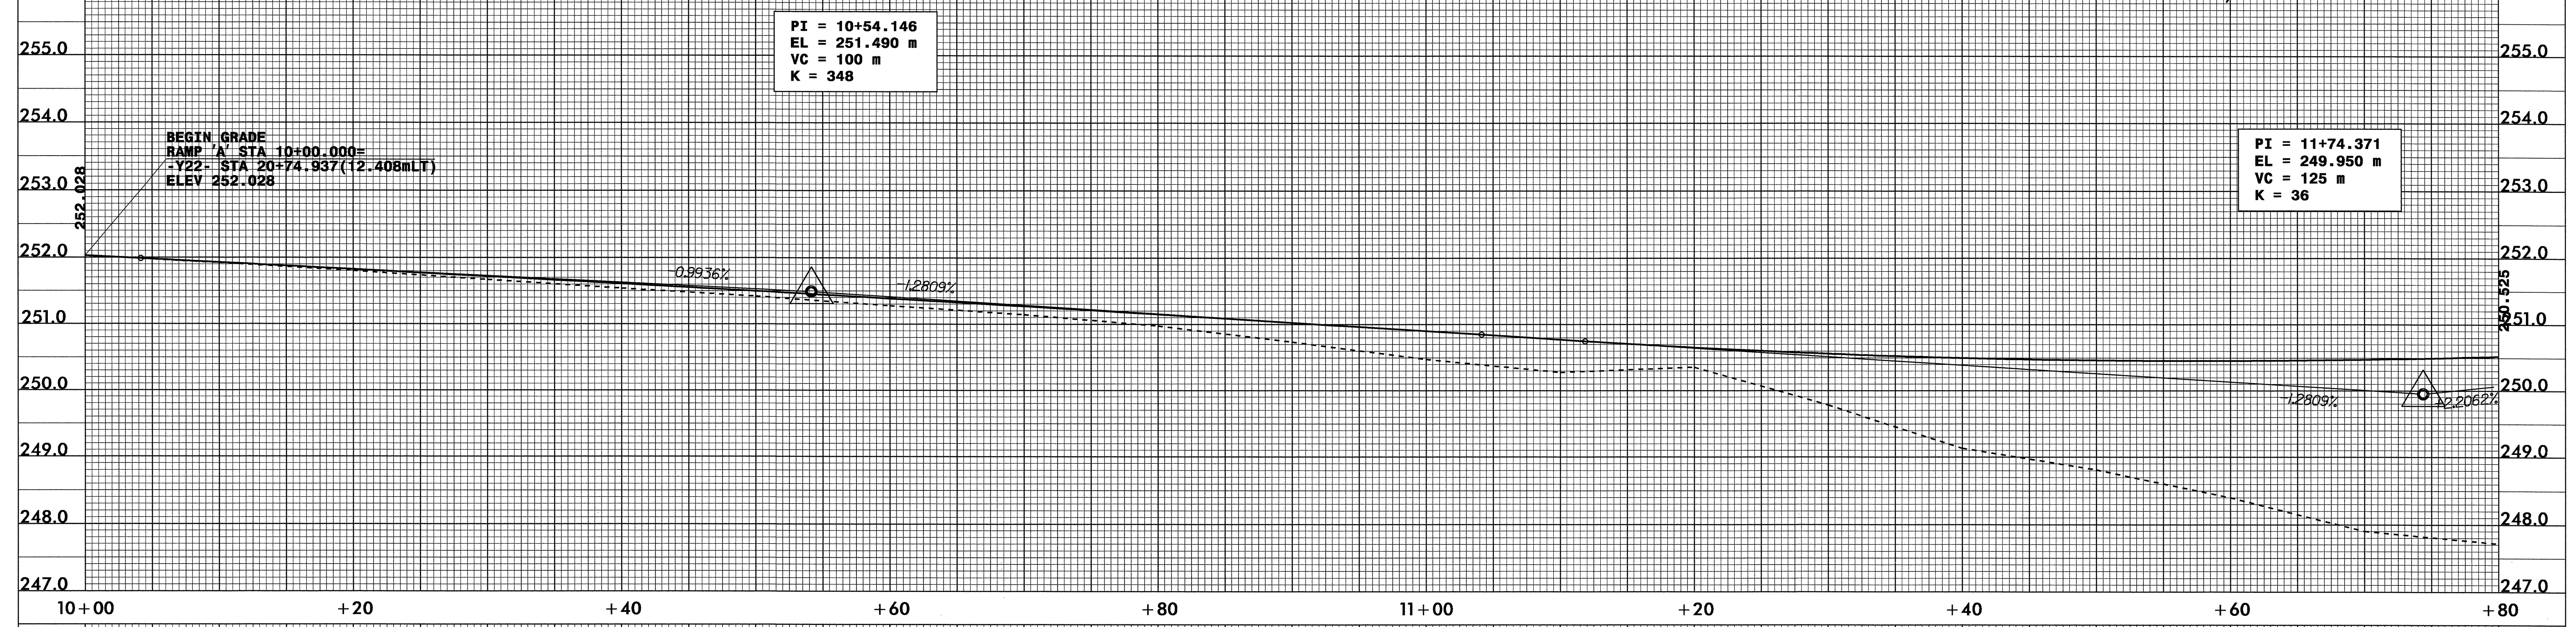

# RAMP 'A'

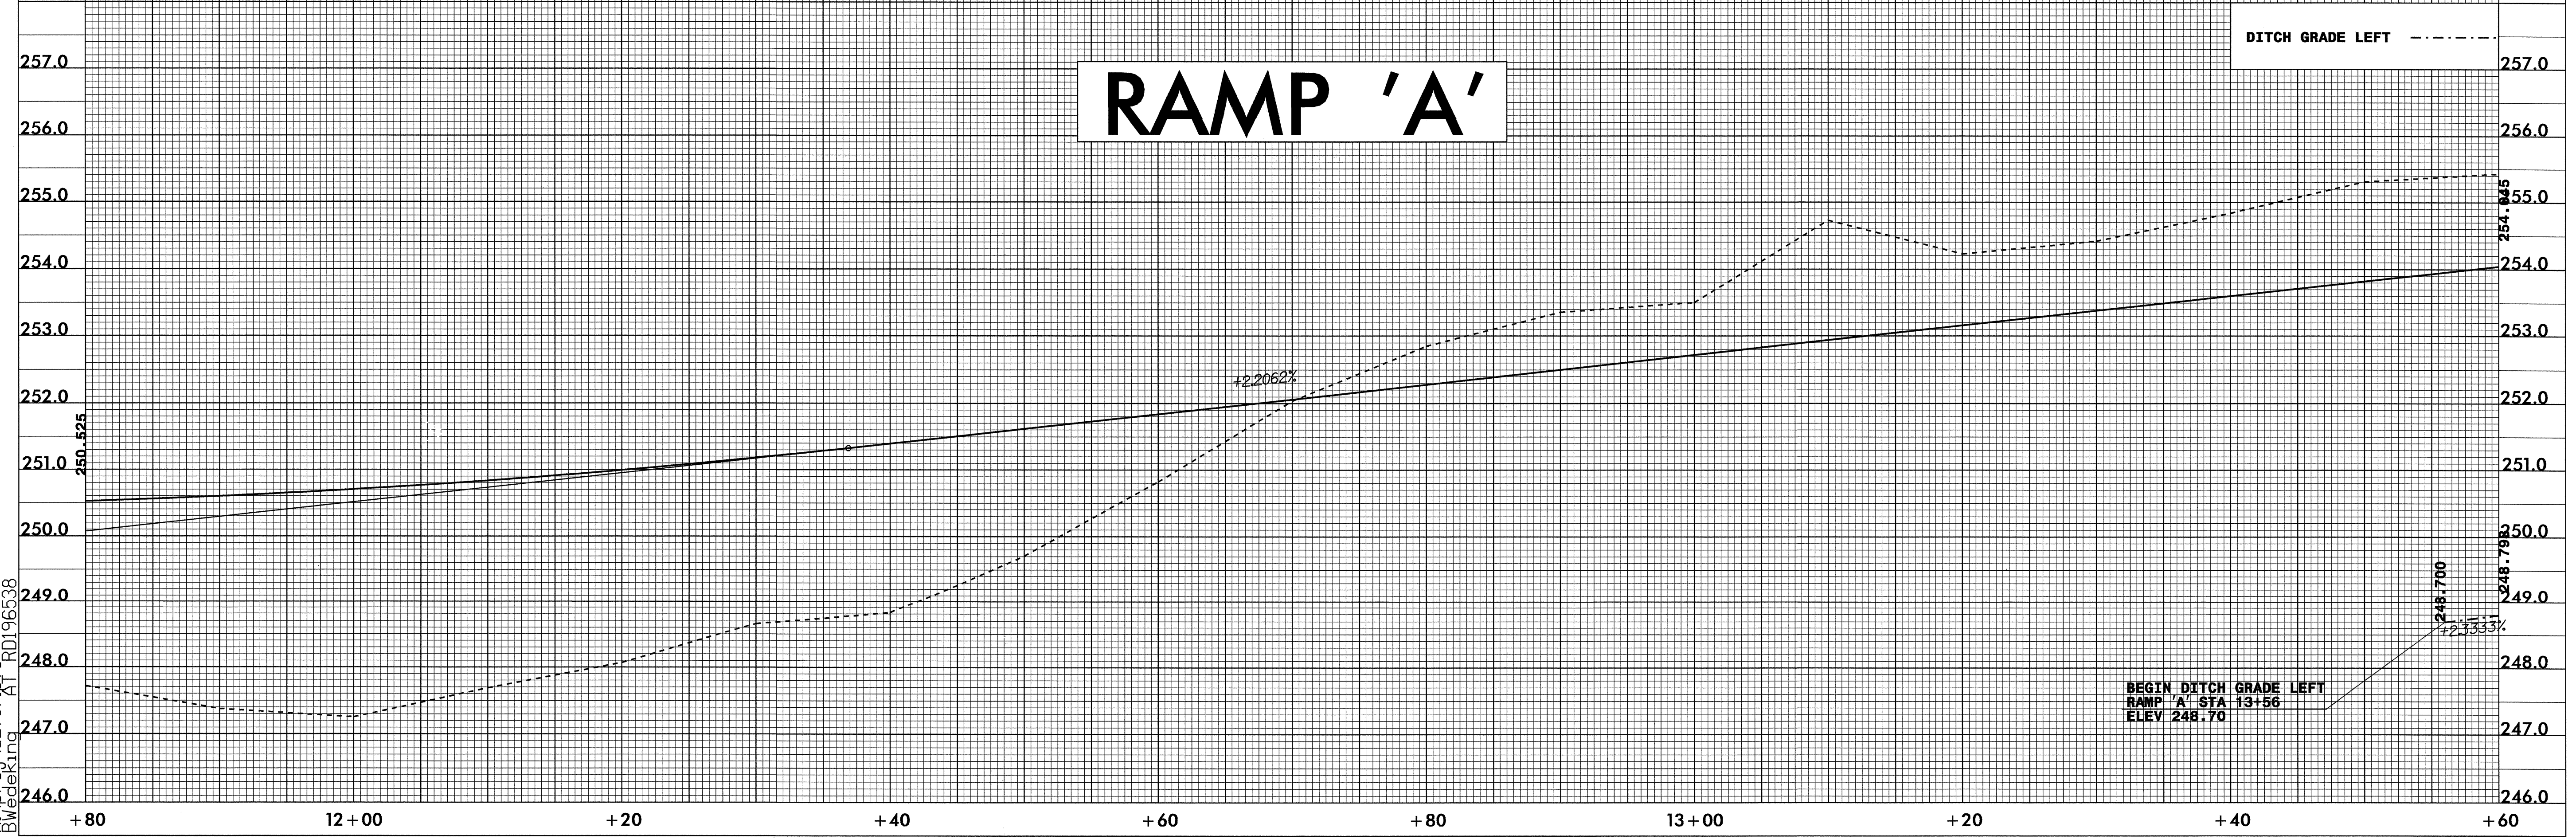

29-JUN-2004 11:50  
 B:\pro\112717\AT\RD196538  
 BWedeking