


6-09-04

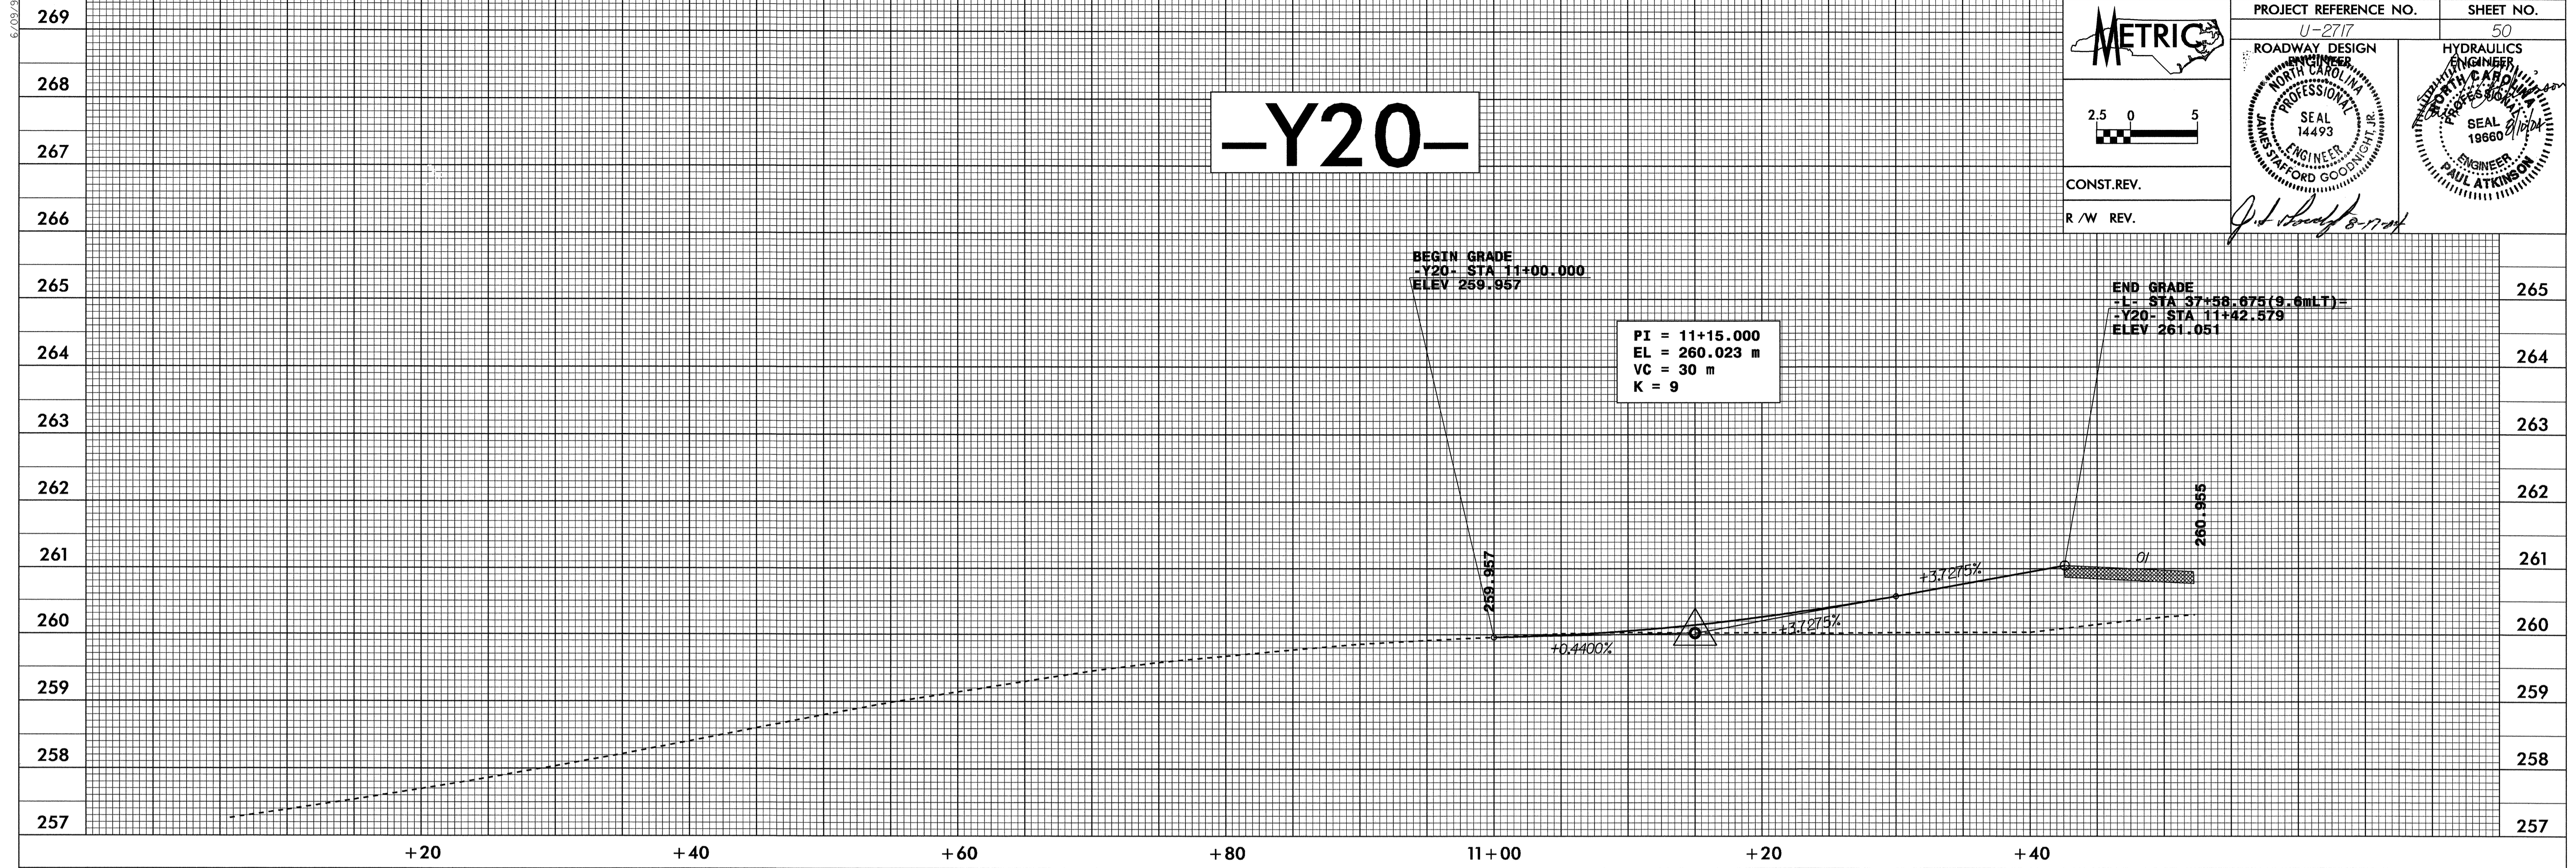

PROJECT REFERENCE NO. U-2717 SHEET NO. 50

ROADWAY DESIGN HYDRAULICS

METRIC

2.5 0 5


CONST. REV.

R / W REV.

Professional Engineer Seal: JAMES STAFFORD GOODRIGHT, JR., SEAL 14493, NORTH CAROLINA PROFESSIONAL ENGINEER.

Professional Engineer Seal: PAUL ATKINSON, SEAL 19860, NORTH CAROLINA PROFESSIONAL ENGINEER.

Signature: J. D. [unclear] 8-17-04

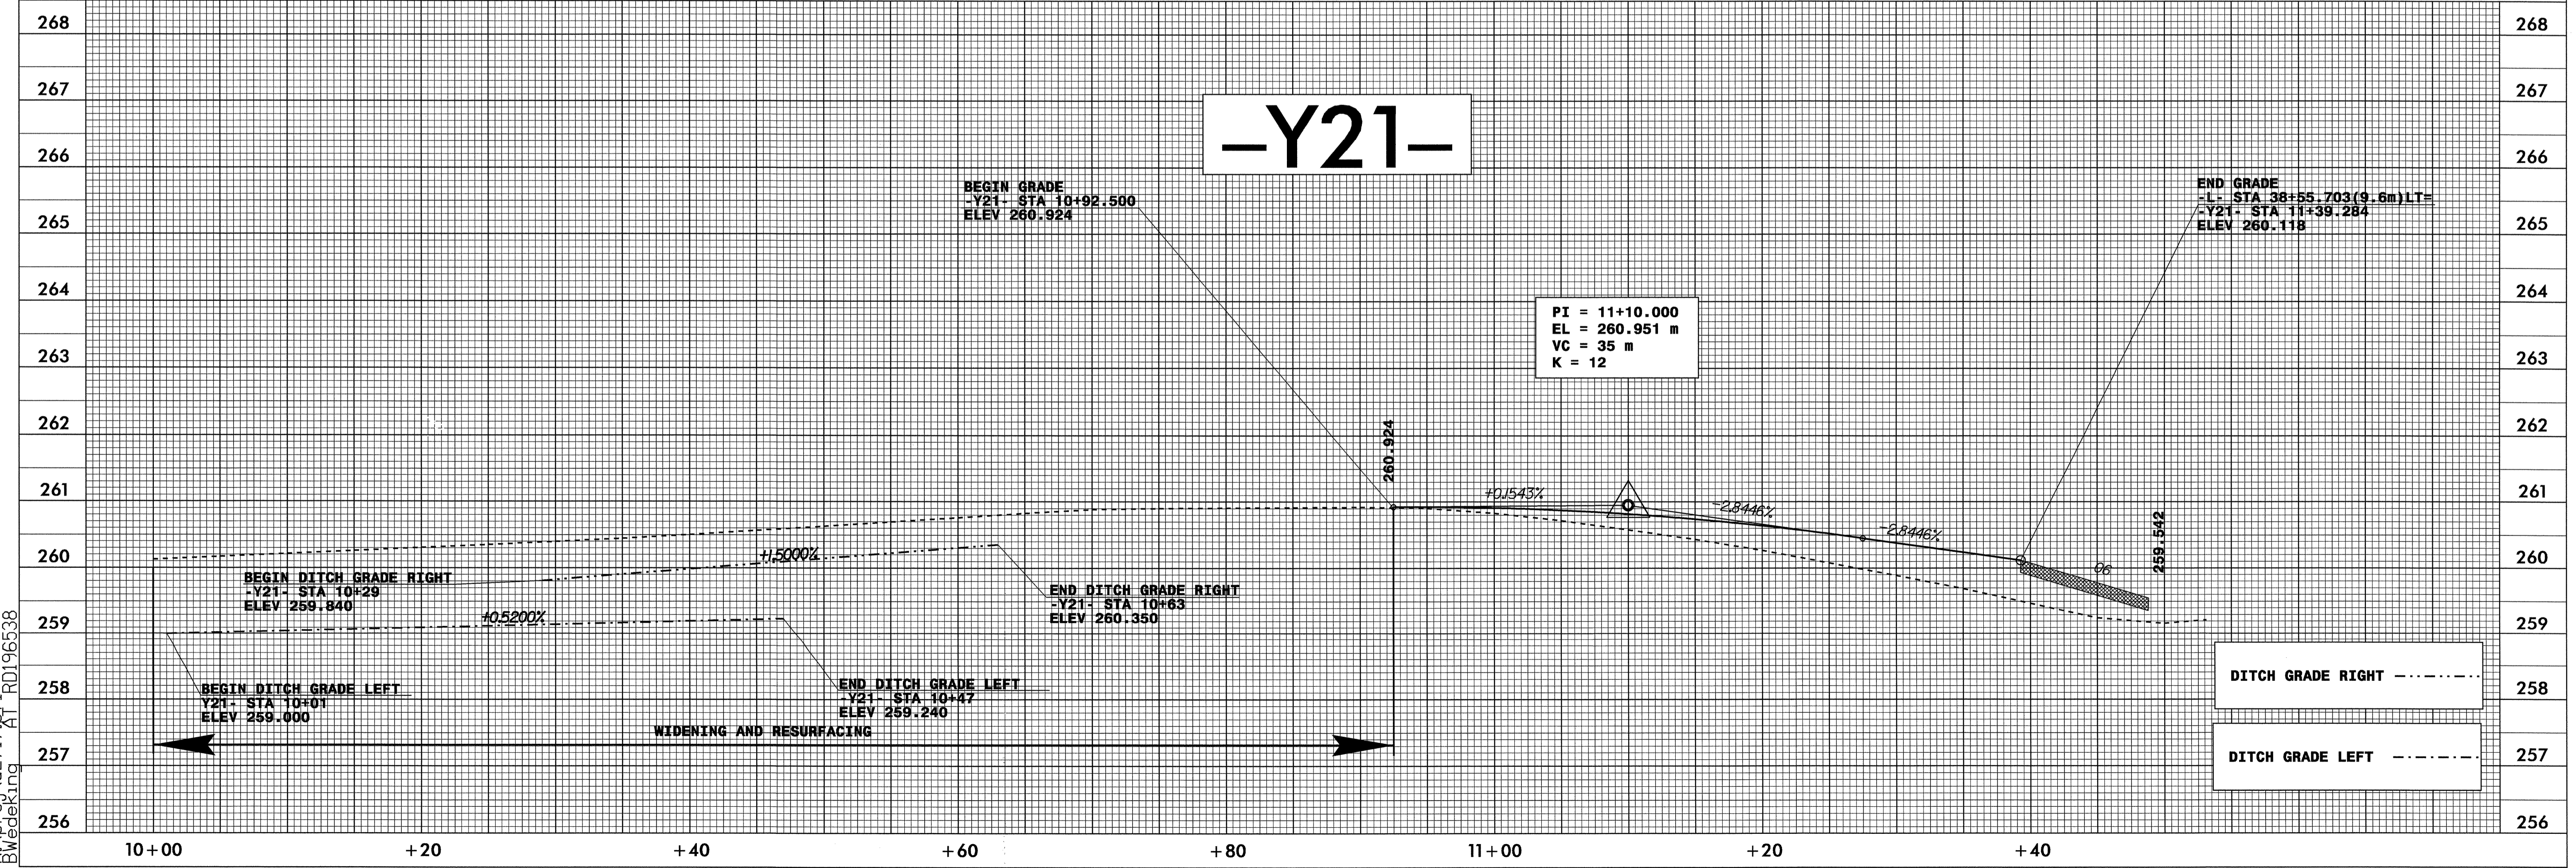

29-JUN-2004 11:52  
P:\proj\102717\AT1 RD196538  
BWedeking