

6.08.05



METRIC

2.5 0 5

CONST.REV.

R /W REV.

PROJECT REFERENCE NO. U-2717

SHEET NO. 49

ROADWAY DESIGN ENGINEER


HYDRAULICS ENGINEER

PROFESSIONAL SEAL 14493

PROFESSIONAL SEAL 19680

PAUL ATKINSON

PAUL ATKINSON

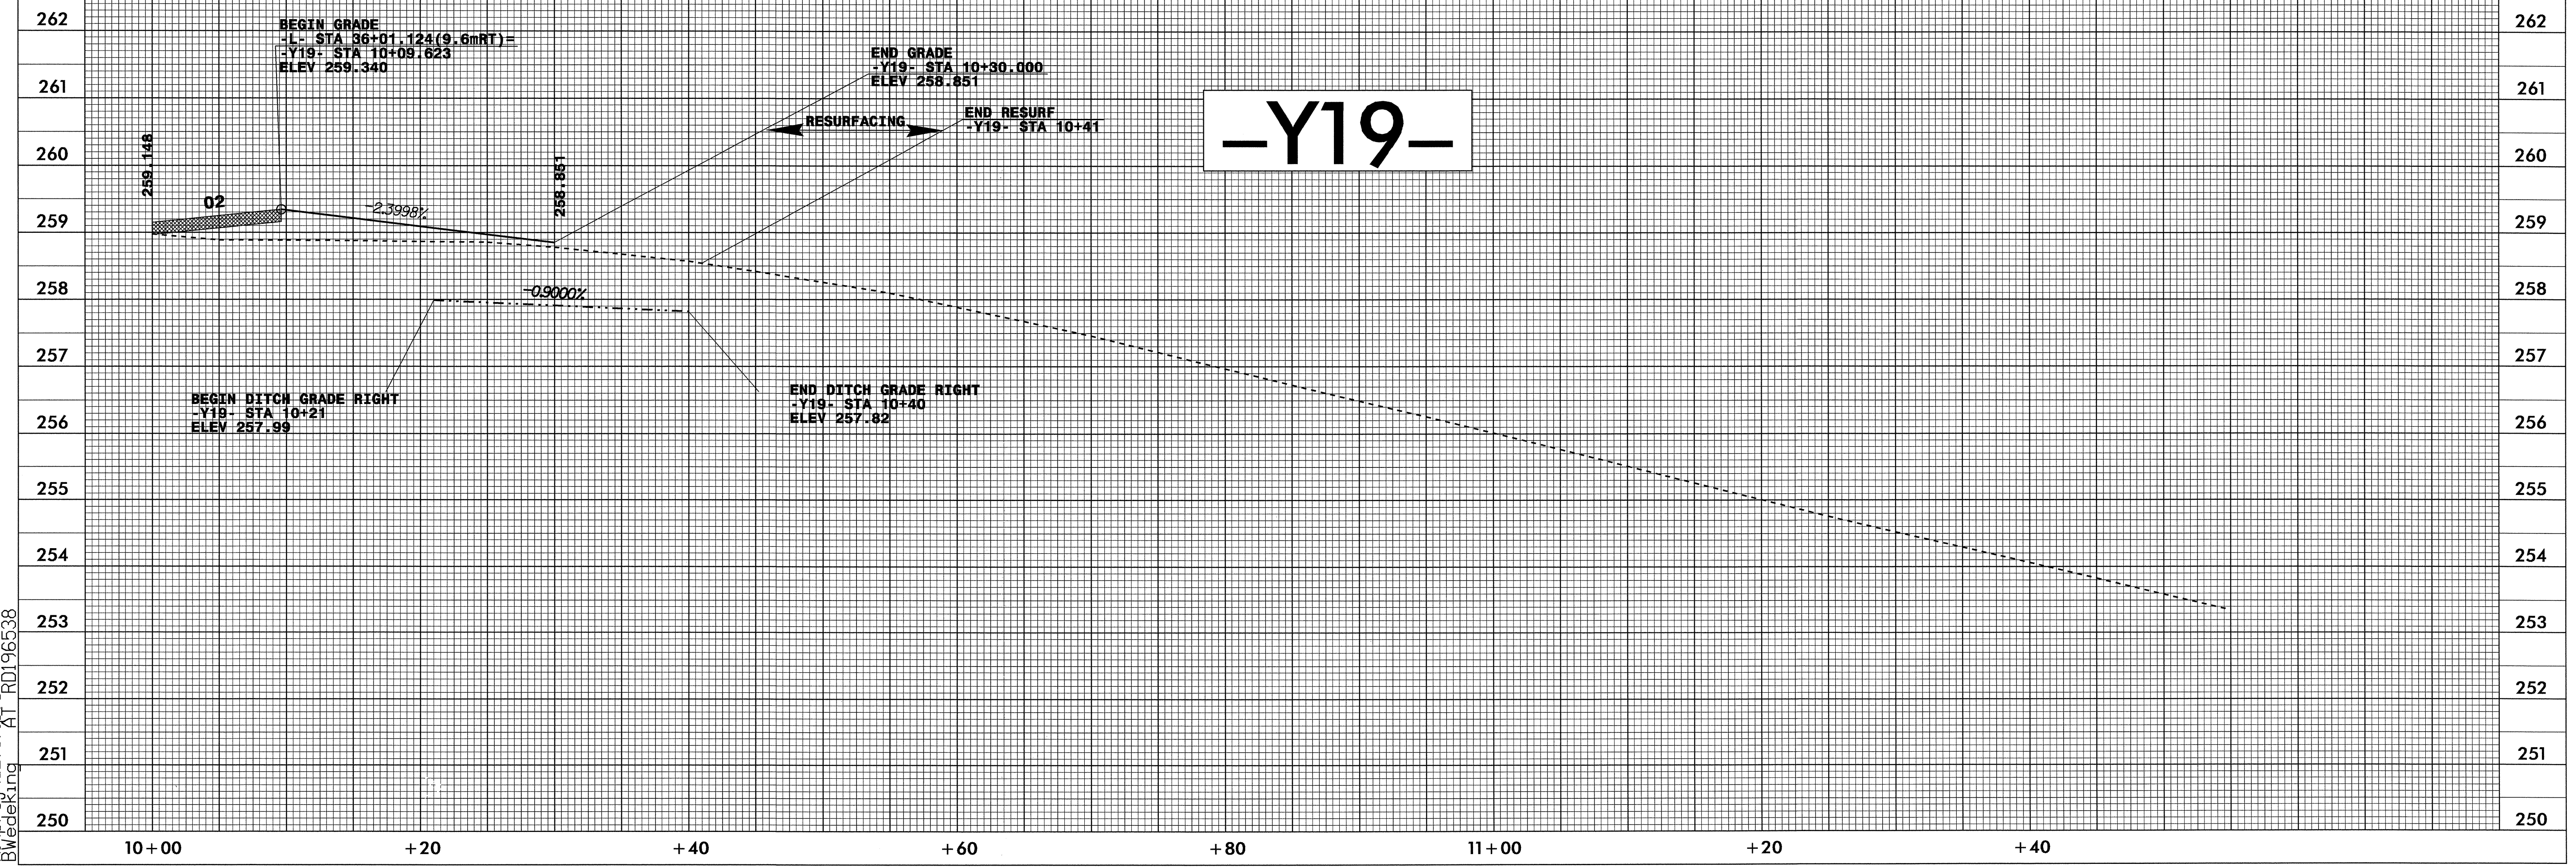

29-JUN-2004 11:52
 R:\proj\w2717\AT\RD196538
 BWedeking