



6/29/04

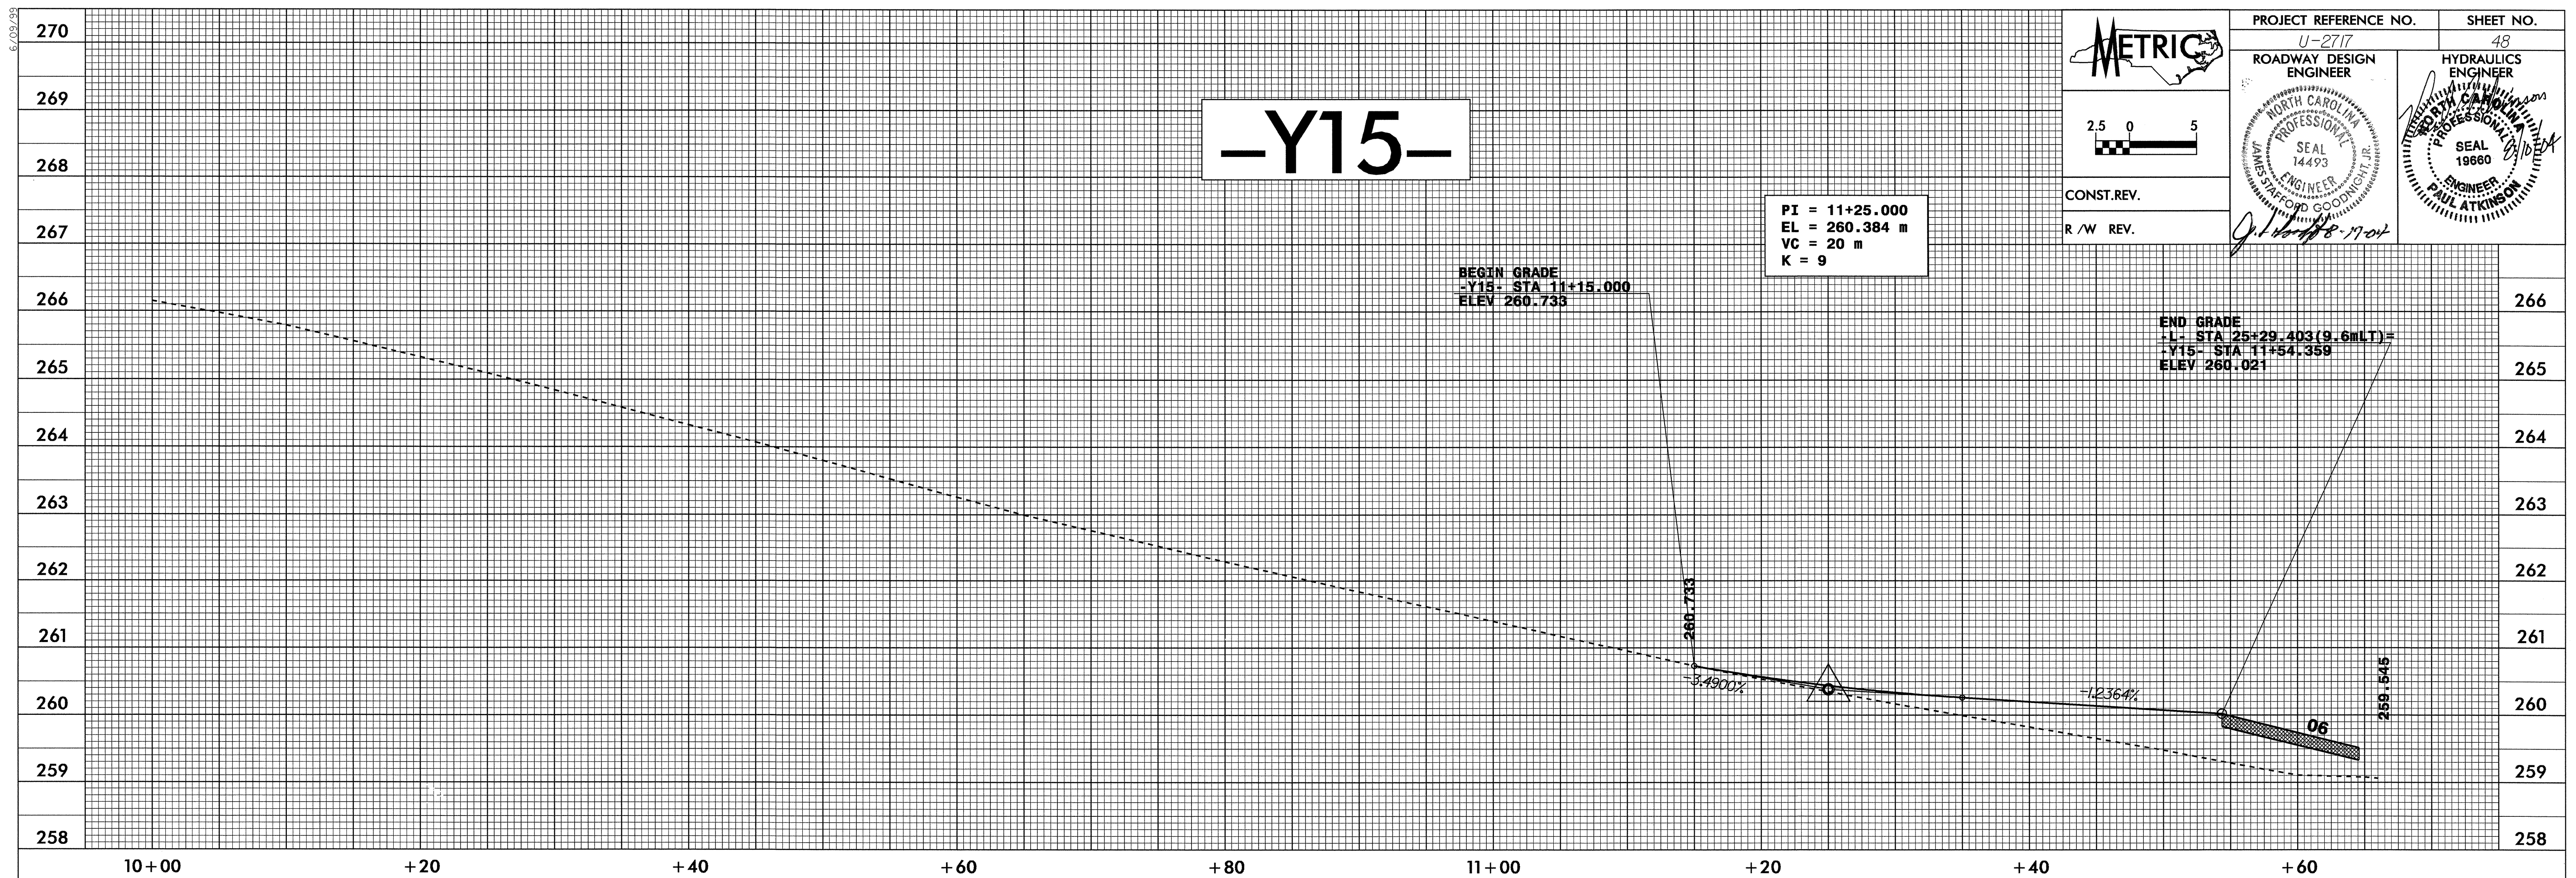

	PROJECT REFERENCE NO.	SHEET NO.
	U-2717	48
	ROADWAY DESIGN ENGINEER	HYDRAULICS ENGINEER
CONST. REV.		
R/W REV.		

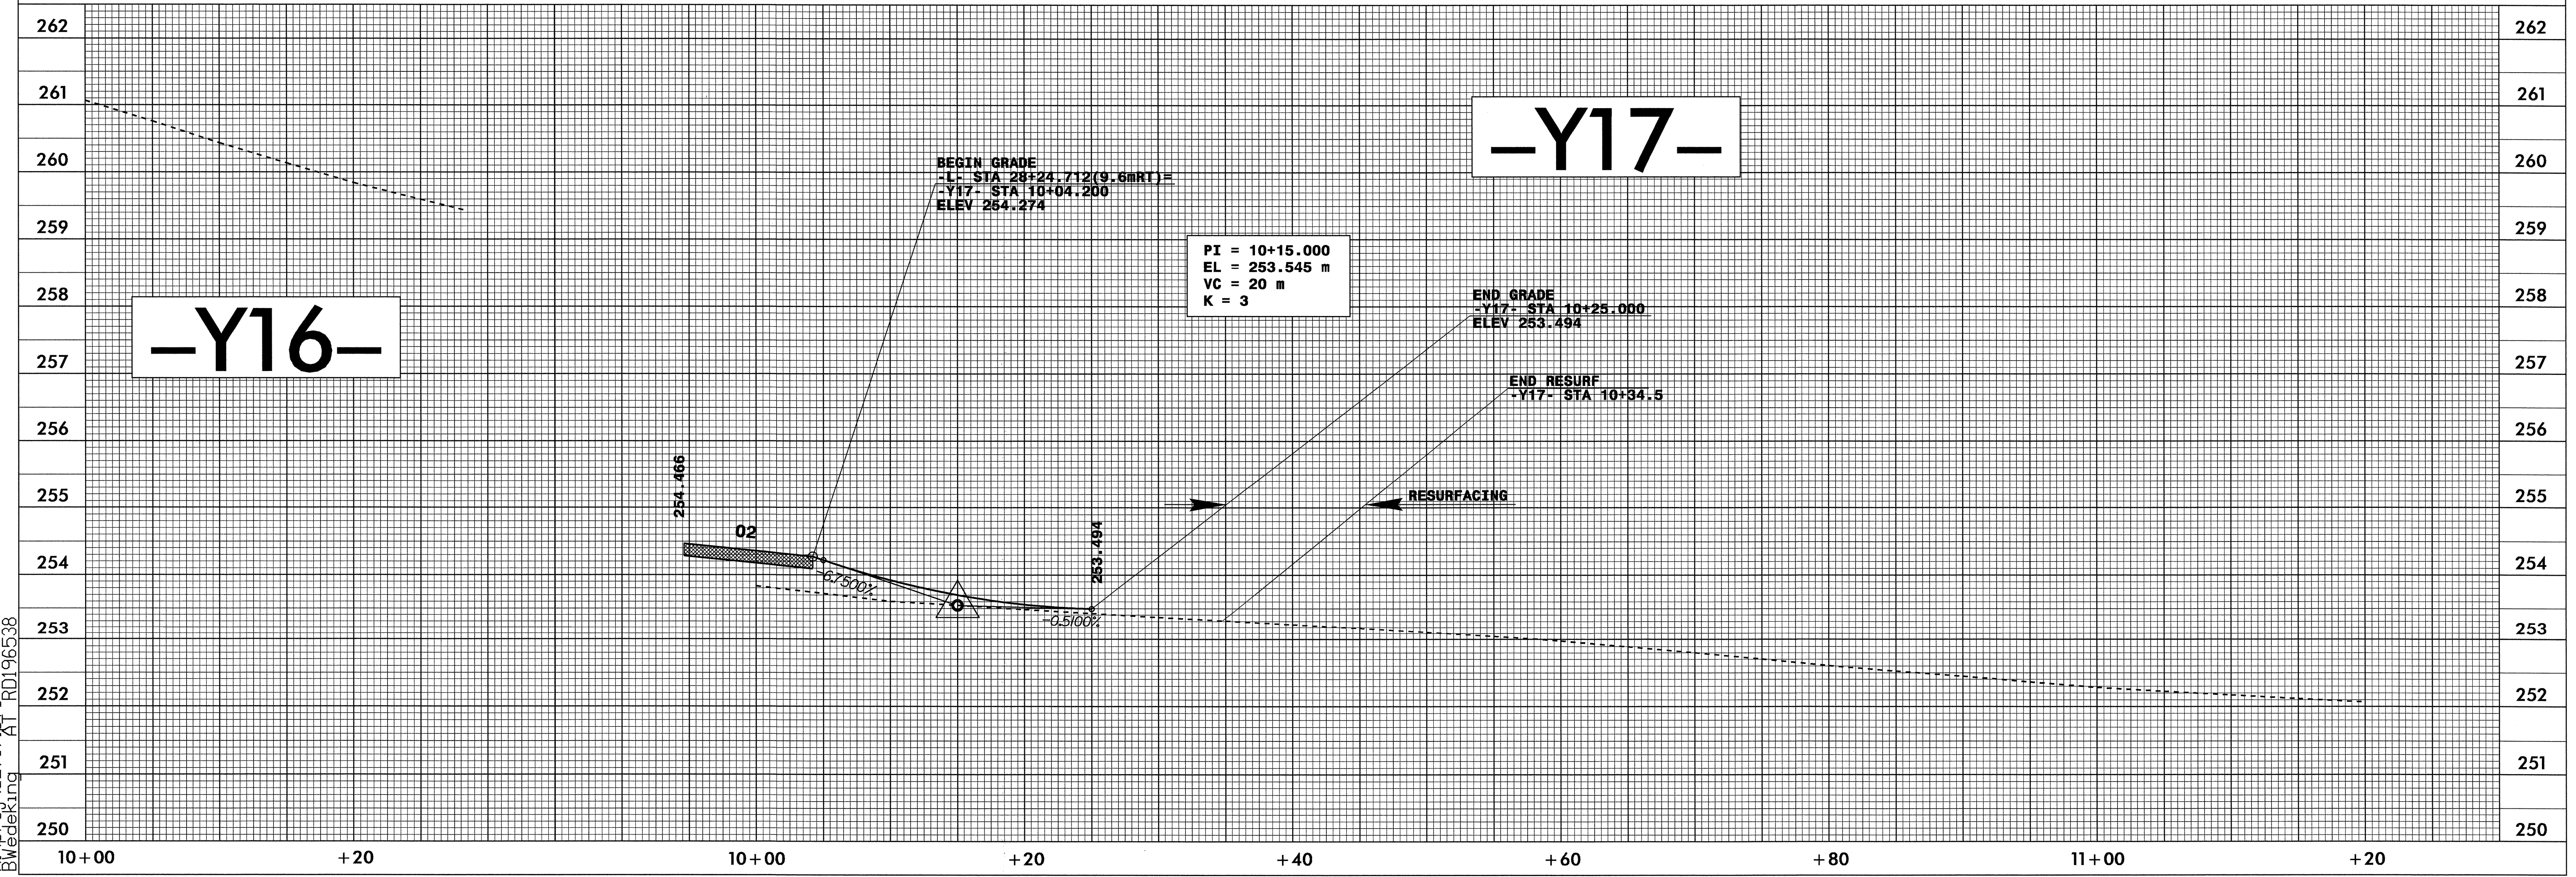

29-JUN-2004 11:52  
 R:\proj\102717\1\BWedeking  
 AT RD196538