




6/09/04



PROJECT REFERENCE NO. U-2717	SHEET NO. 46
ROADWAY DESIGN ENGINEER NORTH CAROLINA PROFESSIONAL SEAL 14493	HYDRAULICS ENGINEER NORTH CAROLINA PROFESSIONAL SEAL 19660
CONST. REV.	
R/W REV.	

J. J. Good 8-17-04

END GRADE
-L- STA 21+59.142 (9.6mLT) =
-Y11- STA 11+39.557
ELEV 265.257

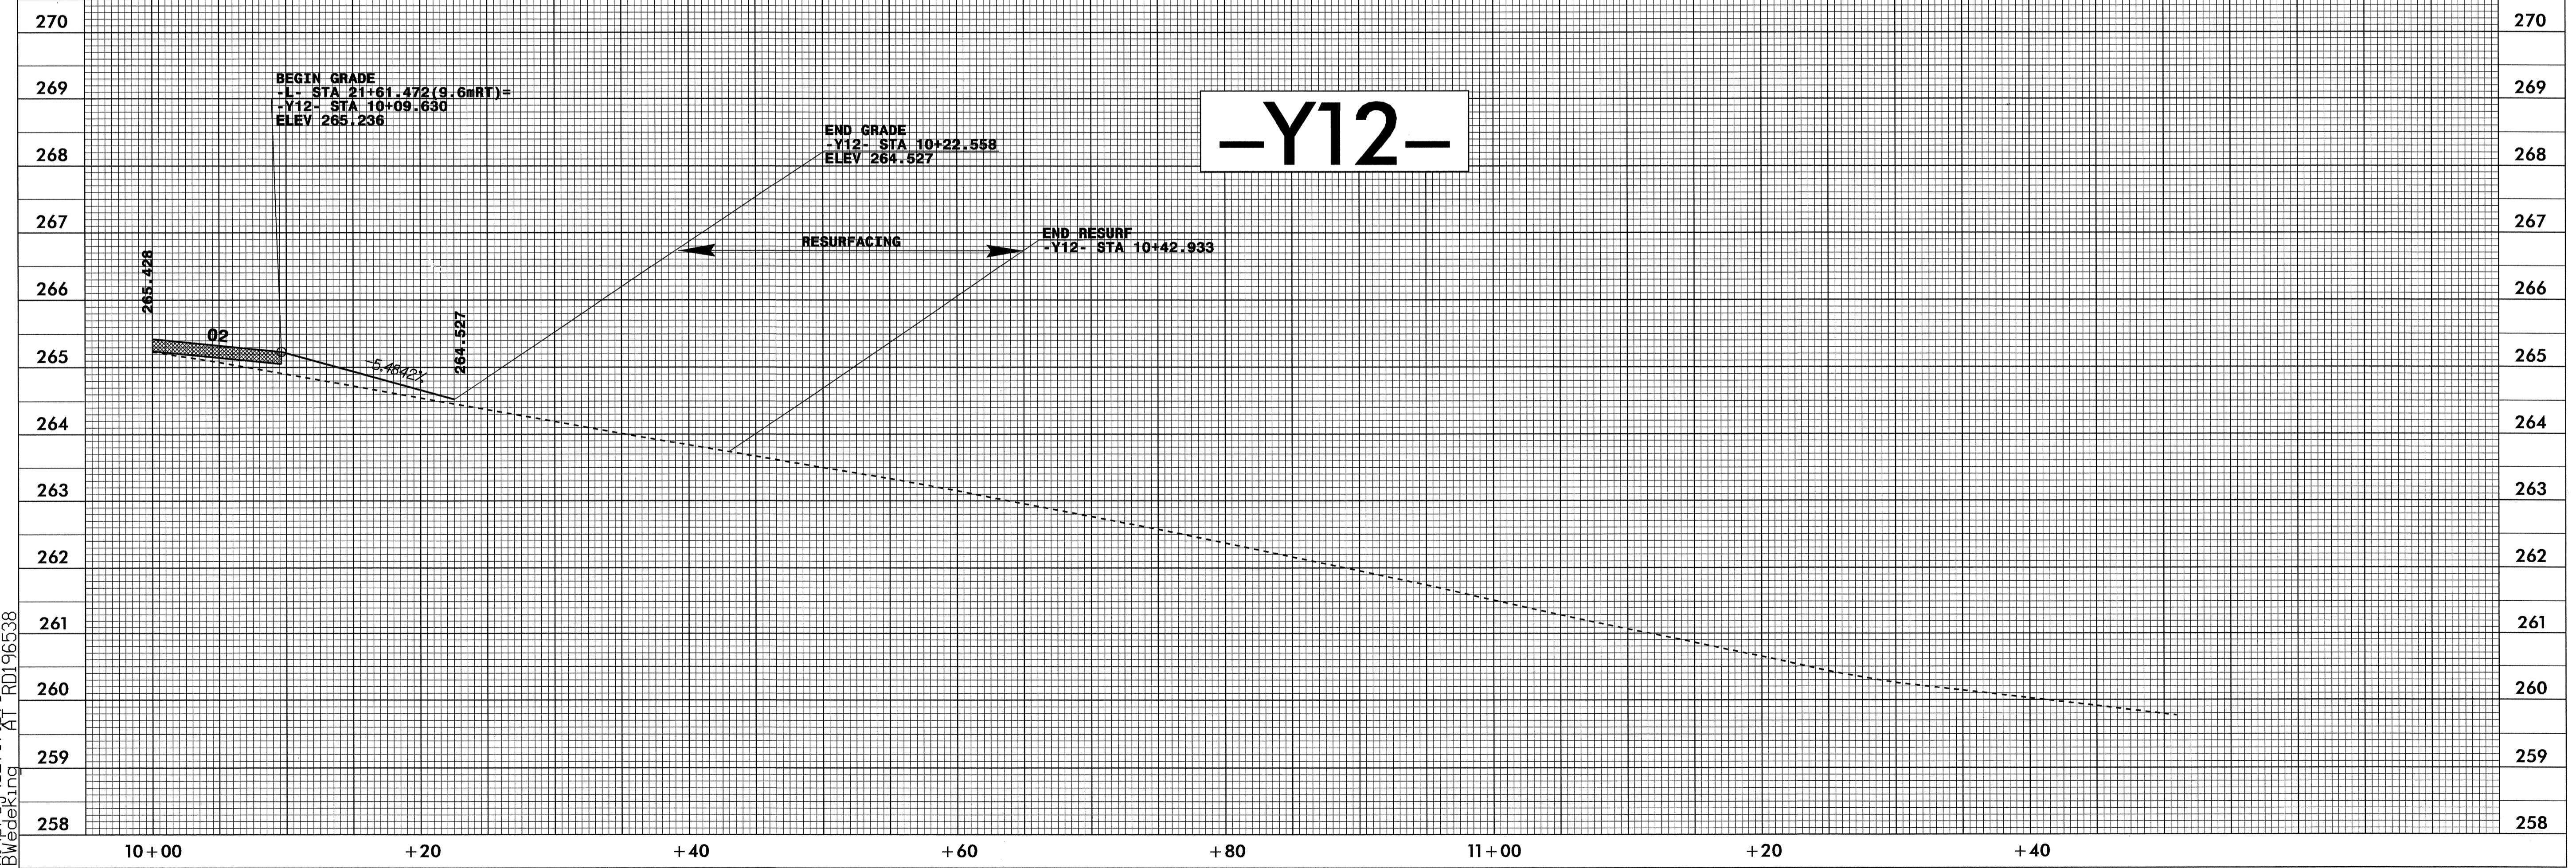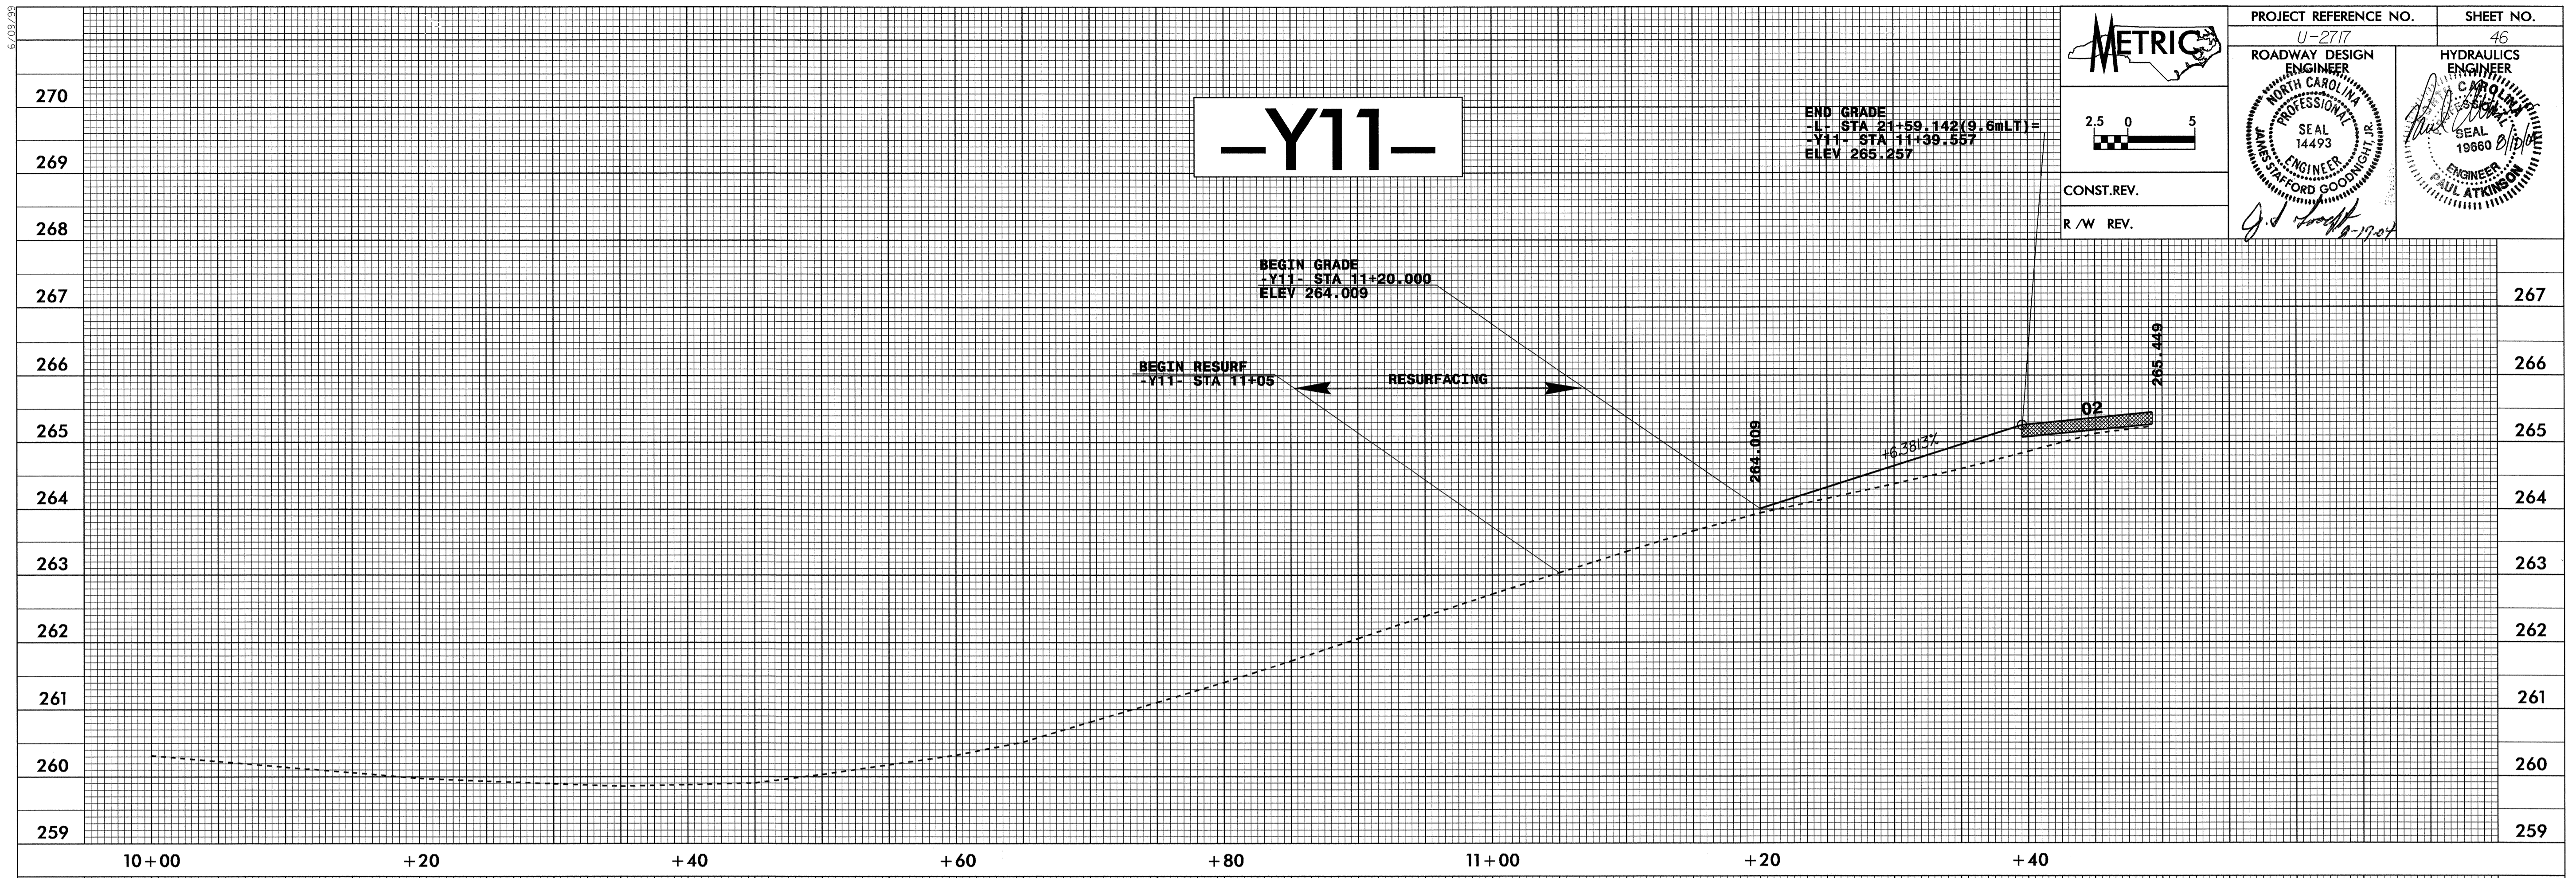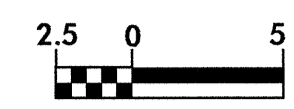

29-JUN-2004 11:53
R:\proj\11\2717\AT1\RD196538
BWedeking