


6/29/04

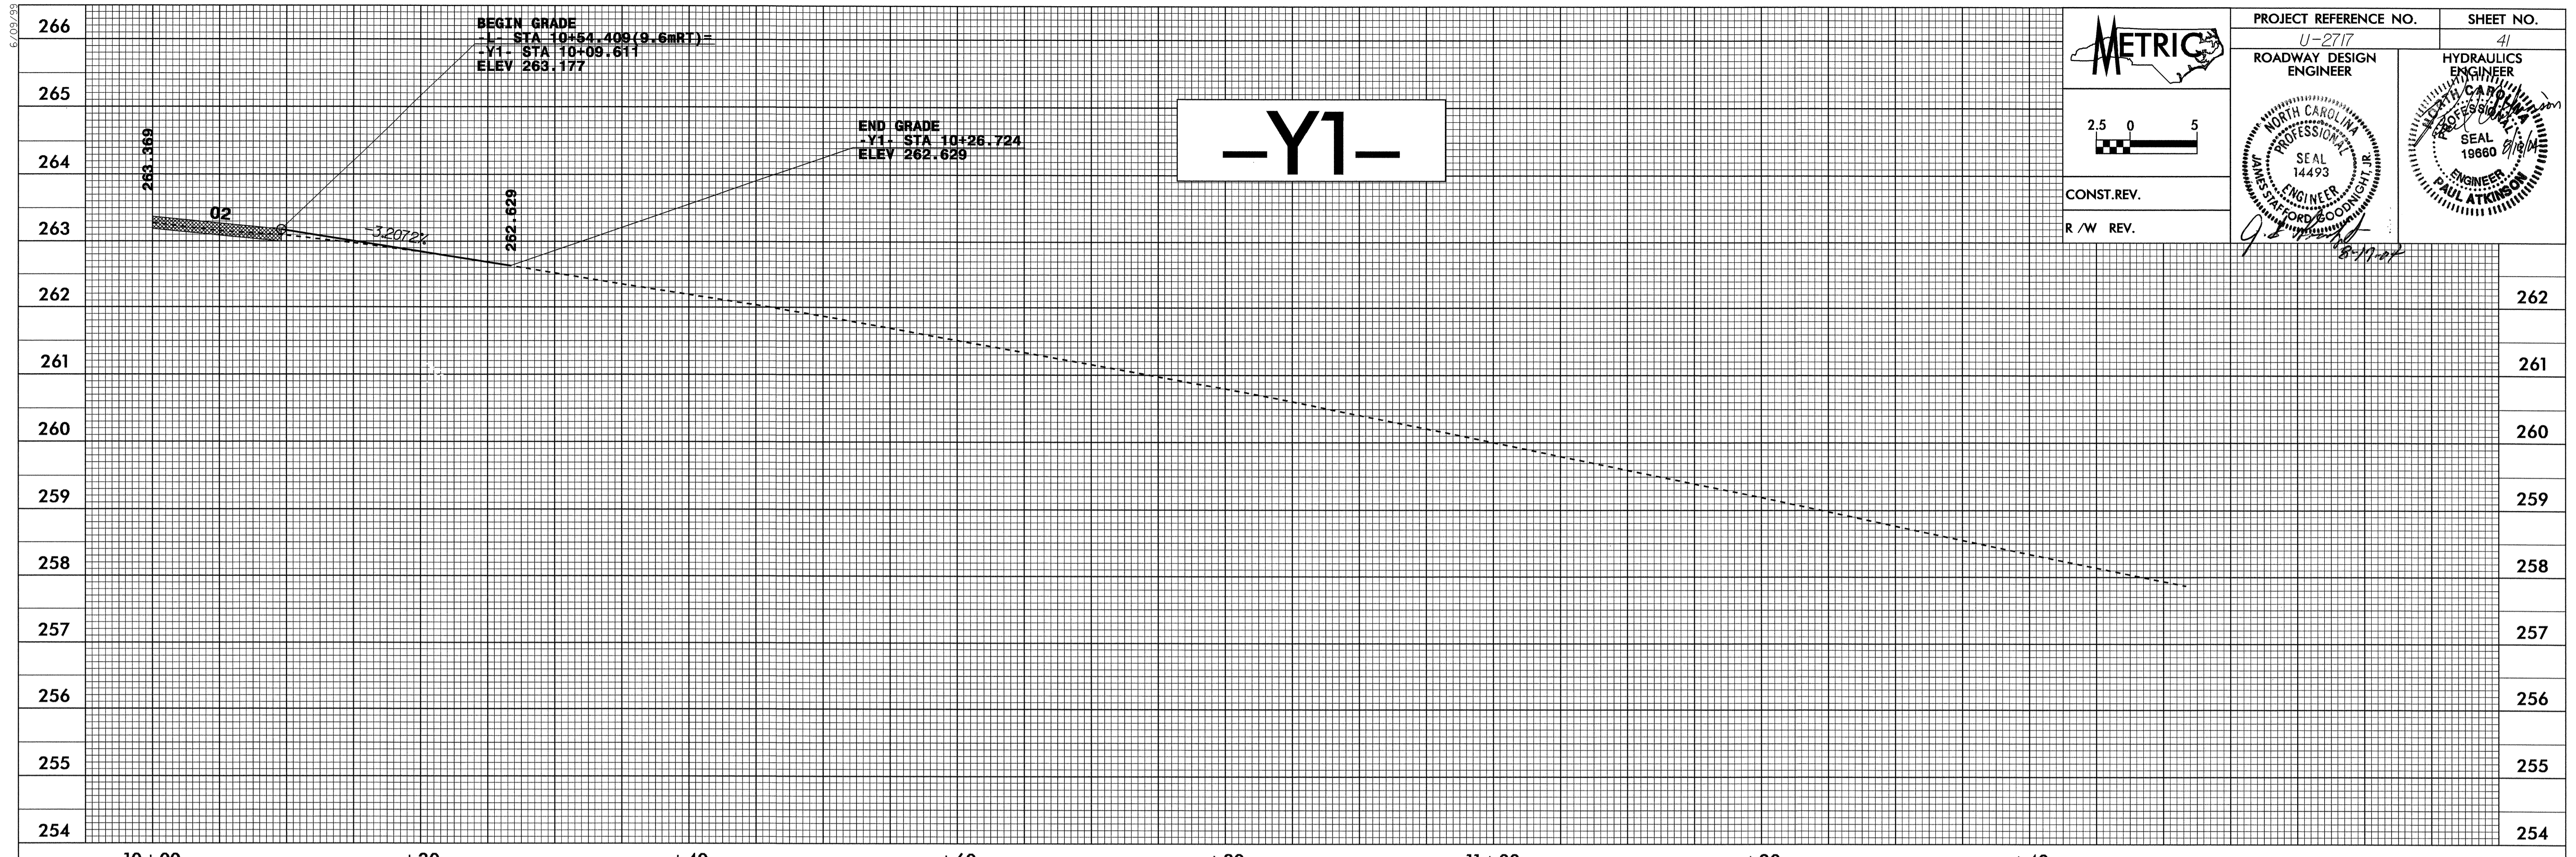

**METRIC**

2.5 0 5

CONST. REV.  
 R/W REV.


PROJECT REFERENCE NO. U-2717  
 SHEET NO. 41

ROADWAY DESIGN ENGINEER  
 HYDRAULICS ENGINEER

NORTH CAROLINA PROFESSIONAL ENGINEER SEAL 14493  
 JAMES STAFFORD GOODRIGHT JR.

HYDRAULICS ENGINEER SEAL 19860  
 PAUL ATKINSON

8-17-02

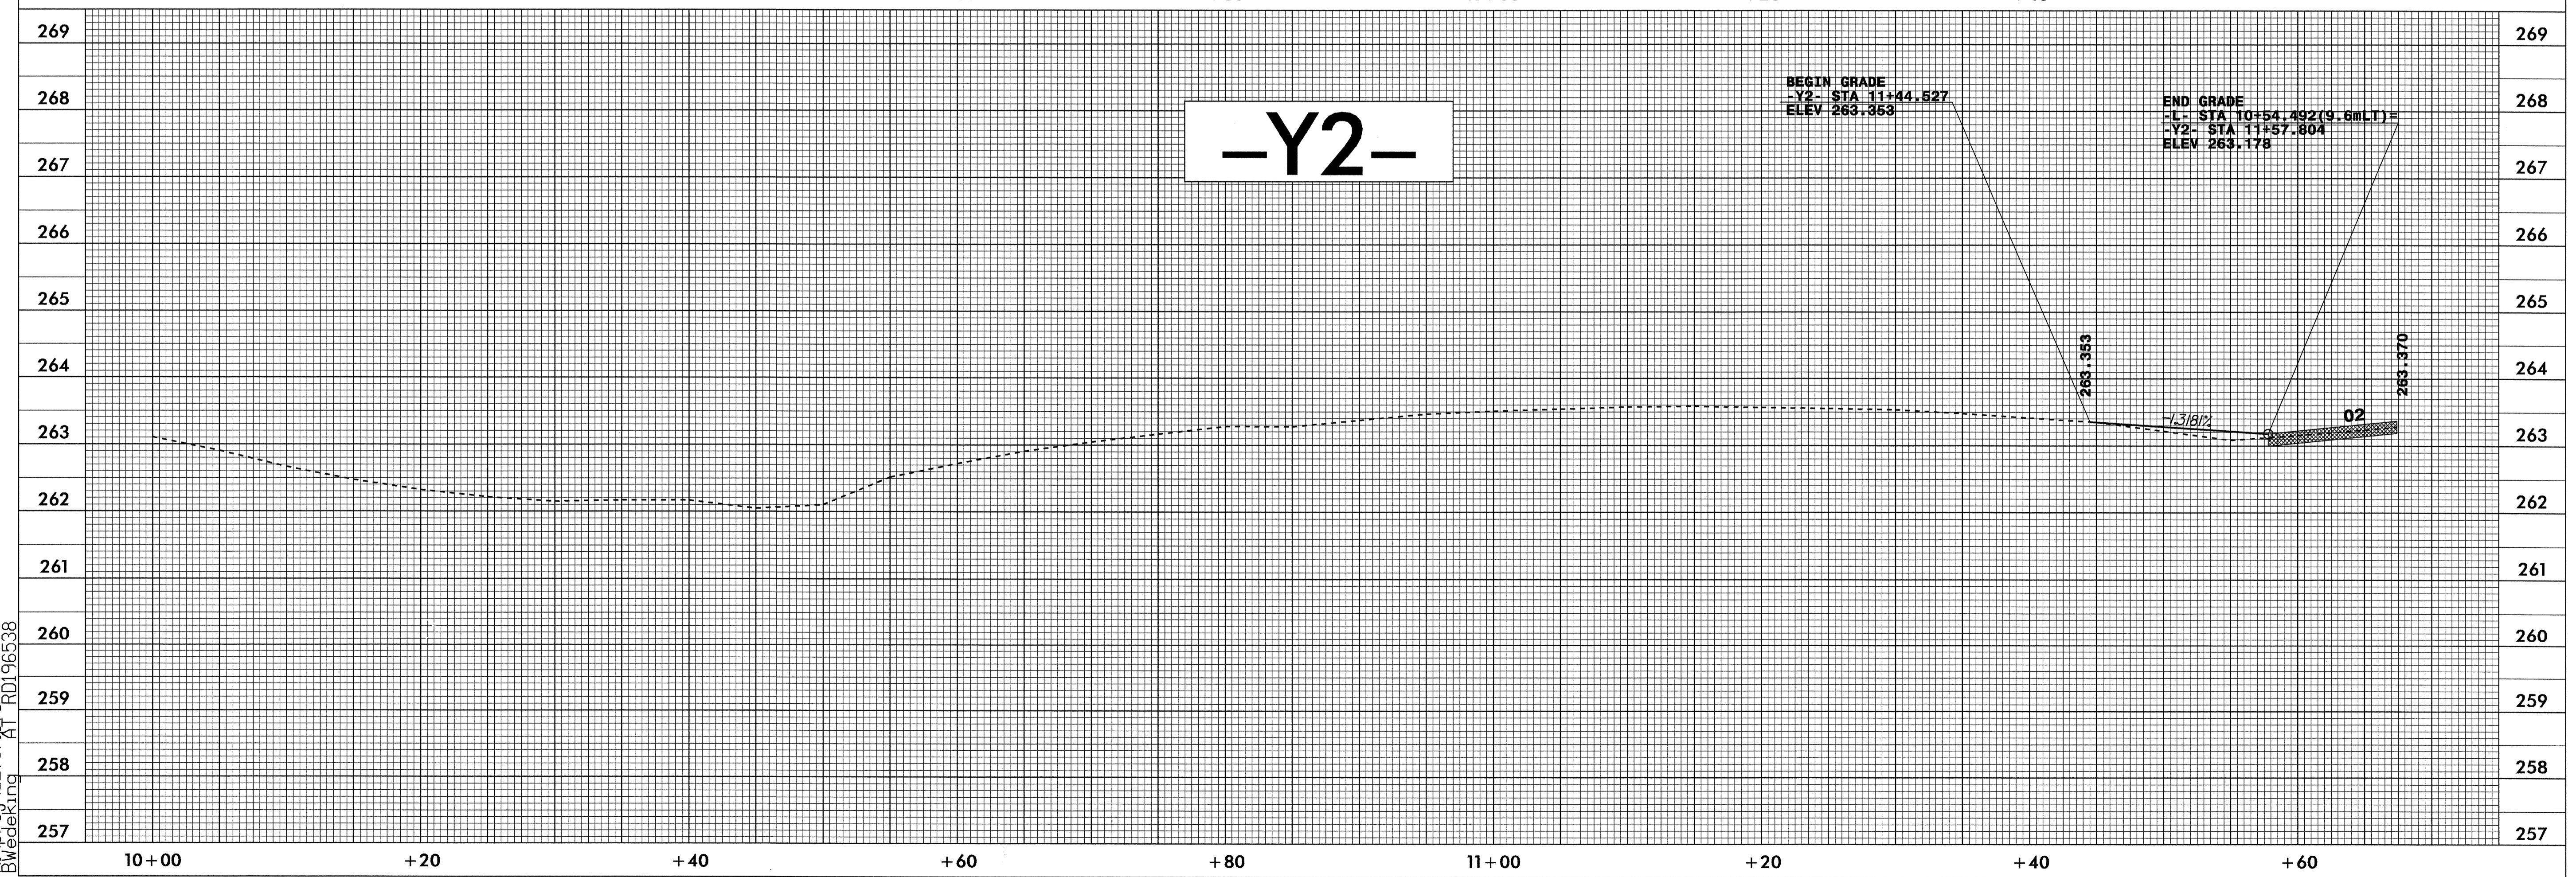

29-JUN-2004 11:54  
 B:\proj\w2717\p1\RD196538  
 BWedeking