

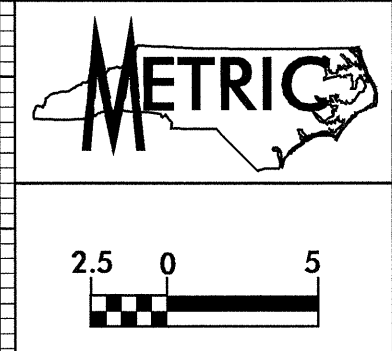


6/09/04

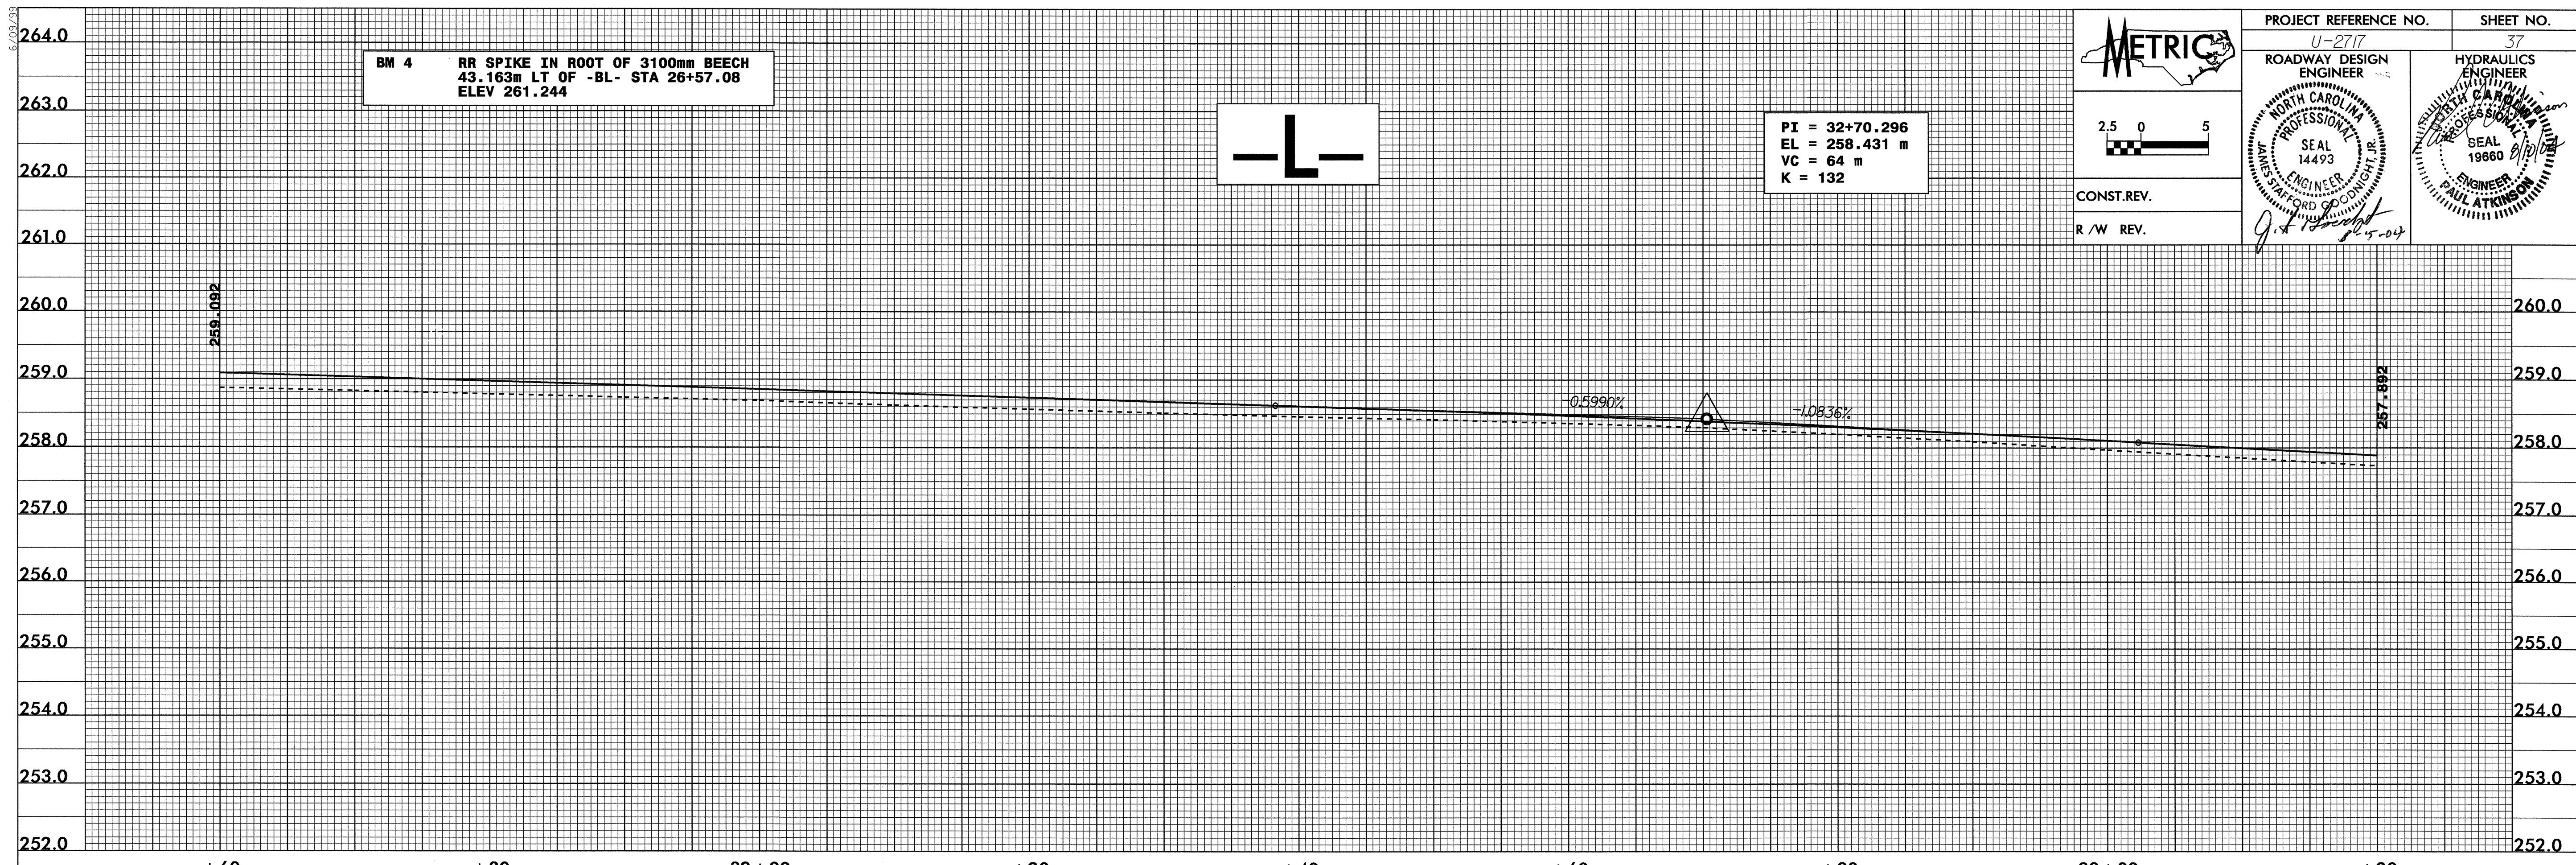

PROJECT REFERENCE NO. U-2717	SHEET NO. 37
ROADWAY DESIGN ENGINEER	HYDRAULICS ENGINEER
CONST. REV.	
R/W REV.	

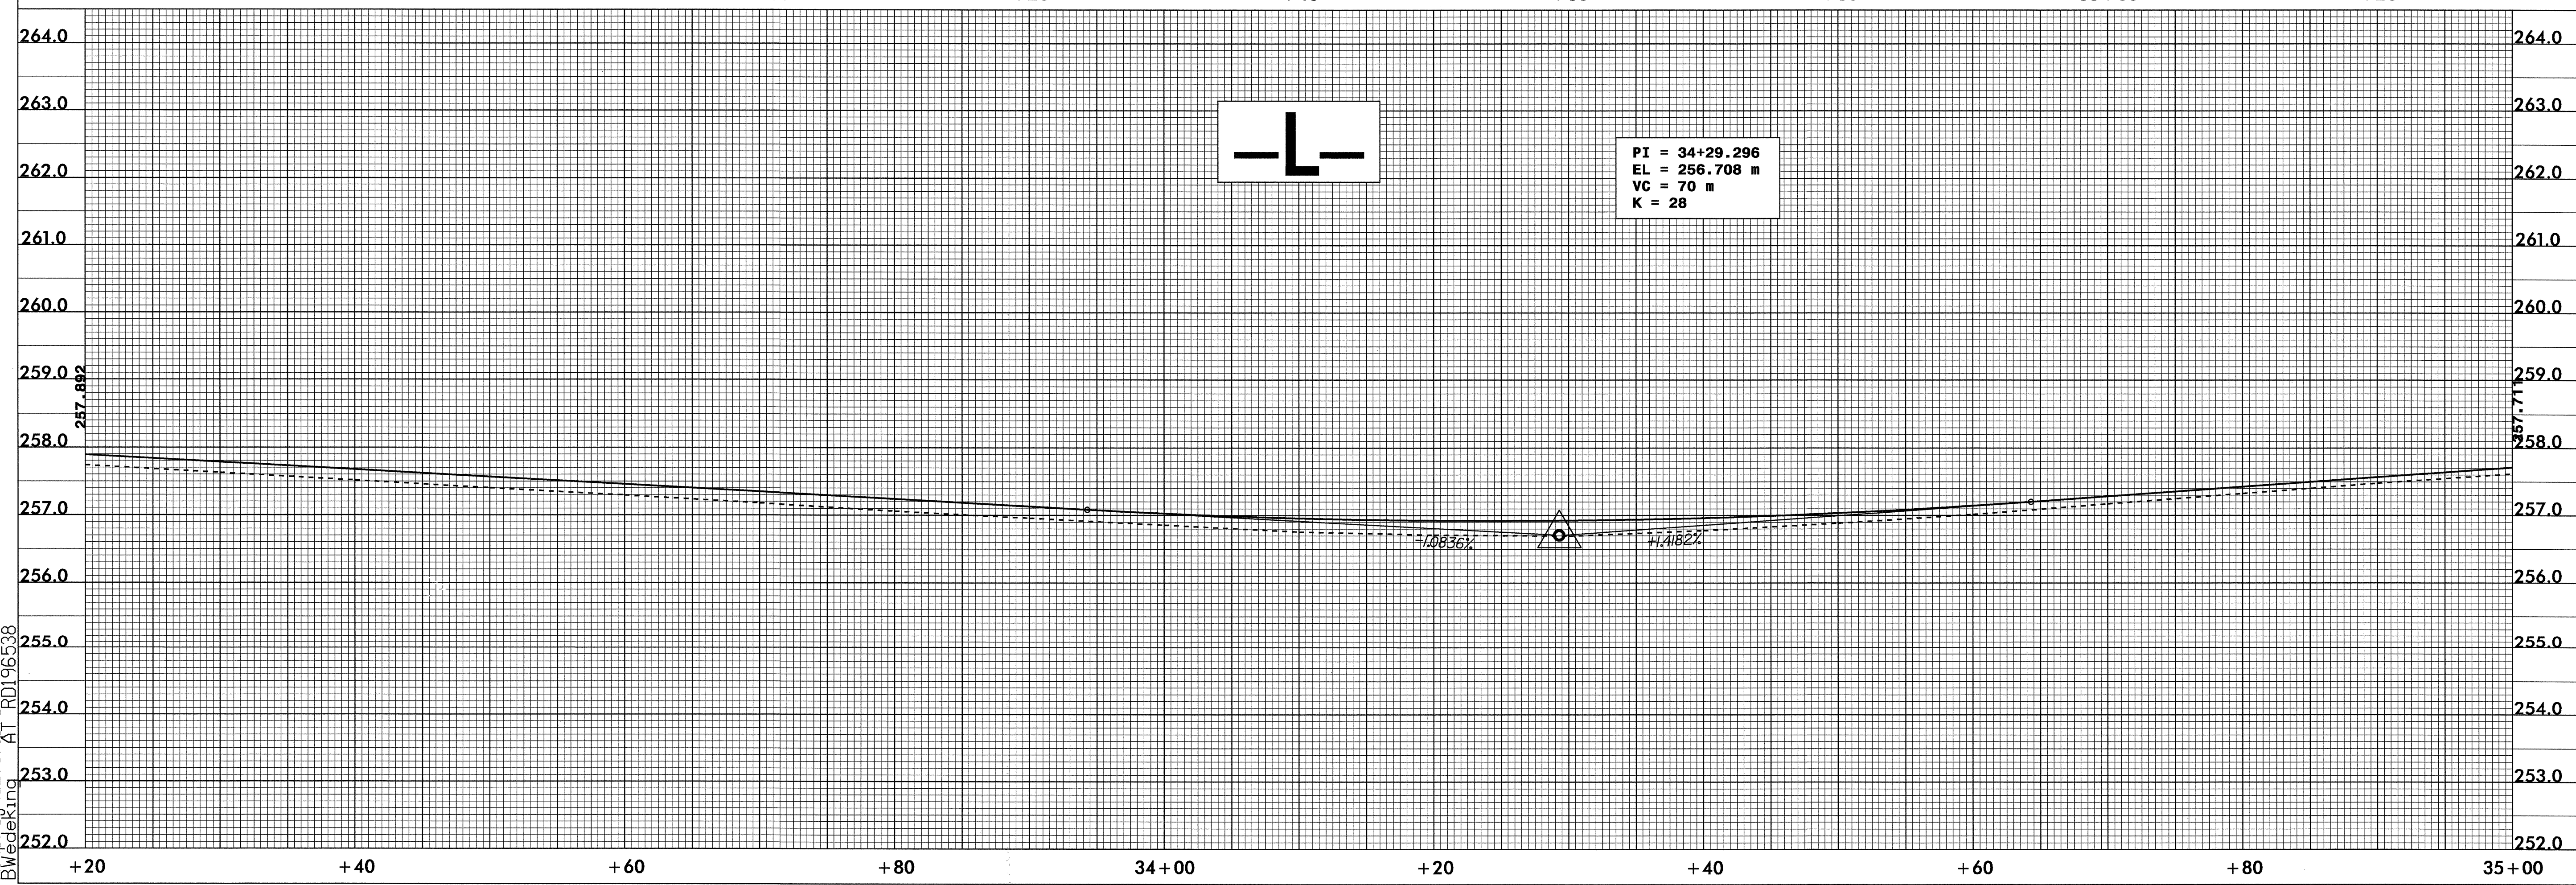

29-JUN-2004 11:57  
 P:\proj\2717\rf1  
 BWedeking AT RD196538