


6/09/04

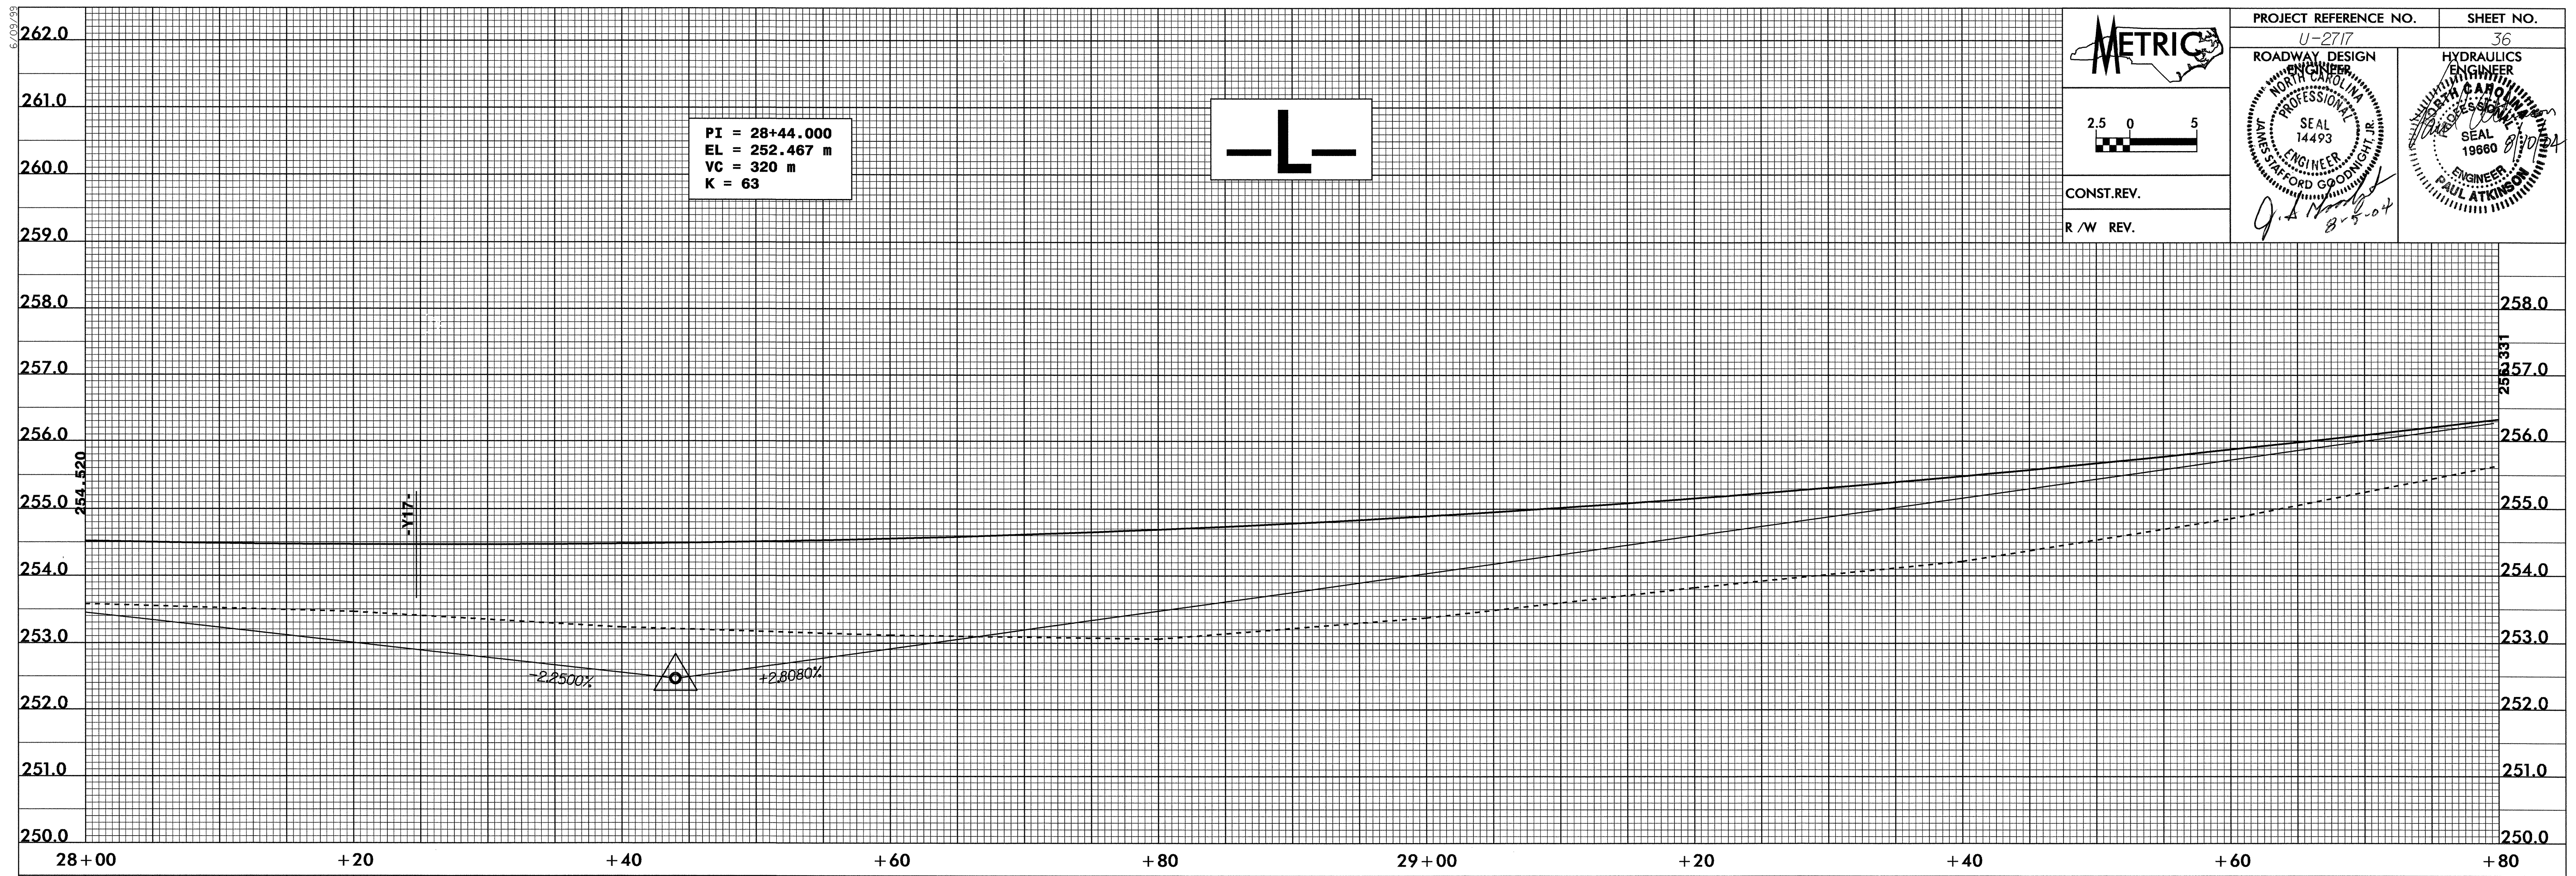

METRIC

2.5 0 5

CONST. REV.

R / W REV.

PROJECT REFERENCE NO. U-2717

SHEET NO. 36

ROADWAY DESIGN


HYDRAULICS ENGINEER

PROFESSIONAL SEAL 14493

PROFESSIONAL SEAL 19880

PAUL ATKINSON

8-8-04

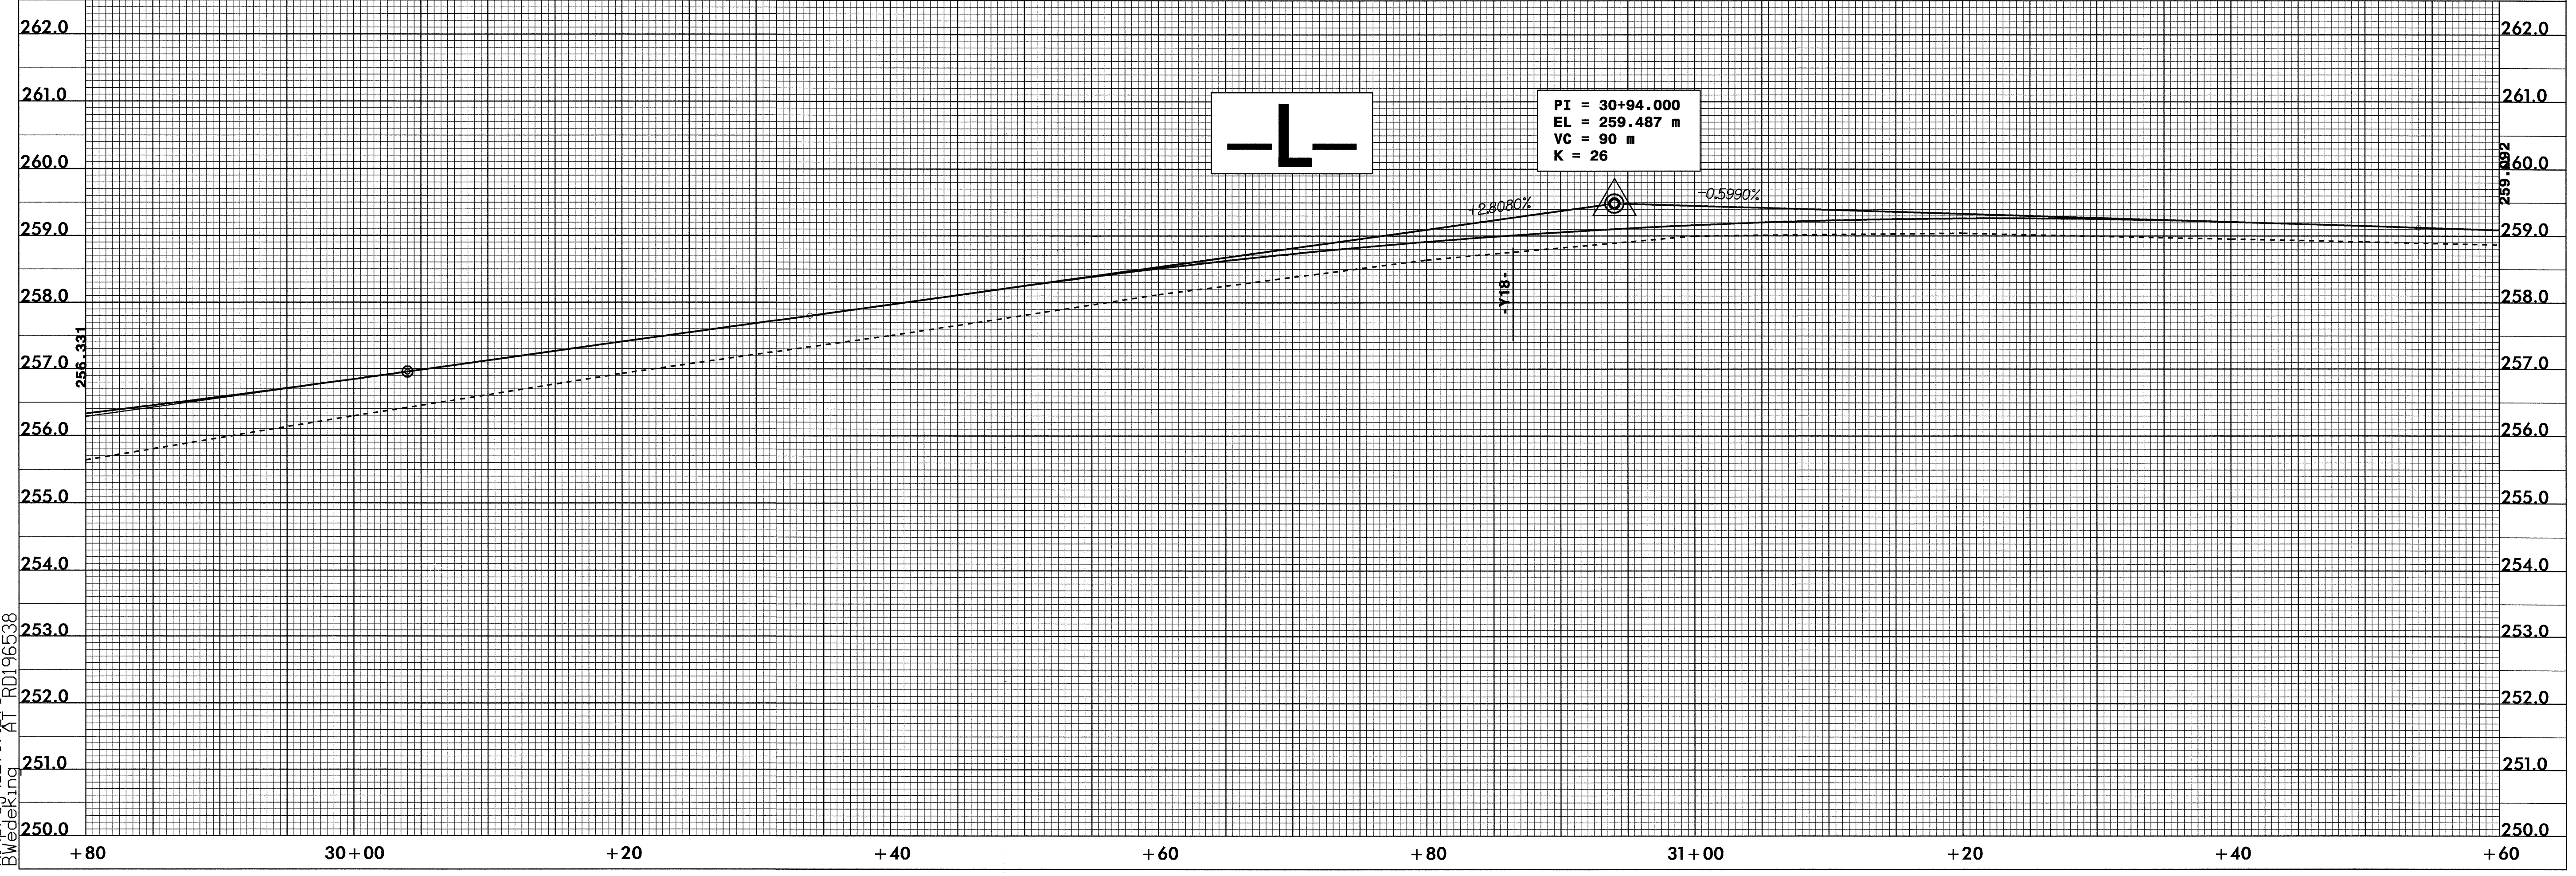

29-JUN-2004 11:57
 R:\proj\2717\af1
 BWedeking AT_R0196538