

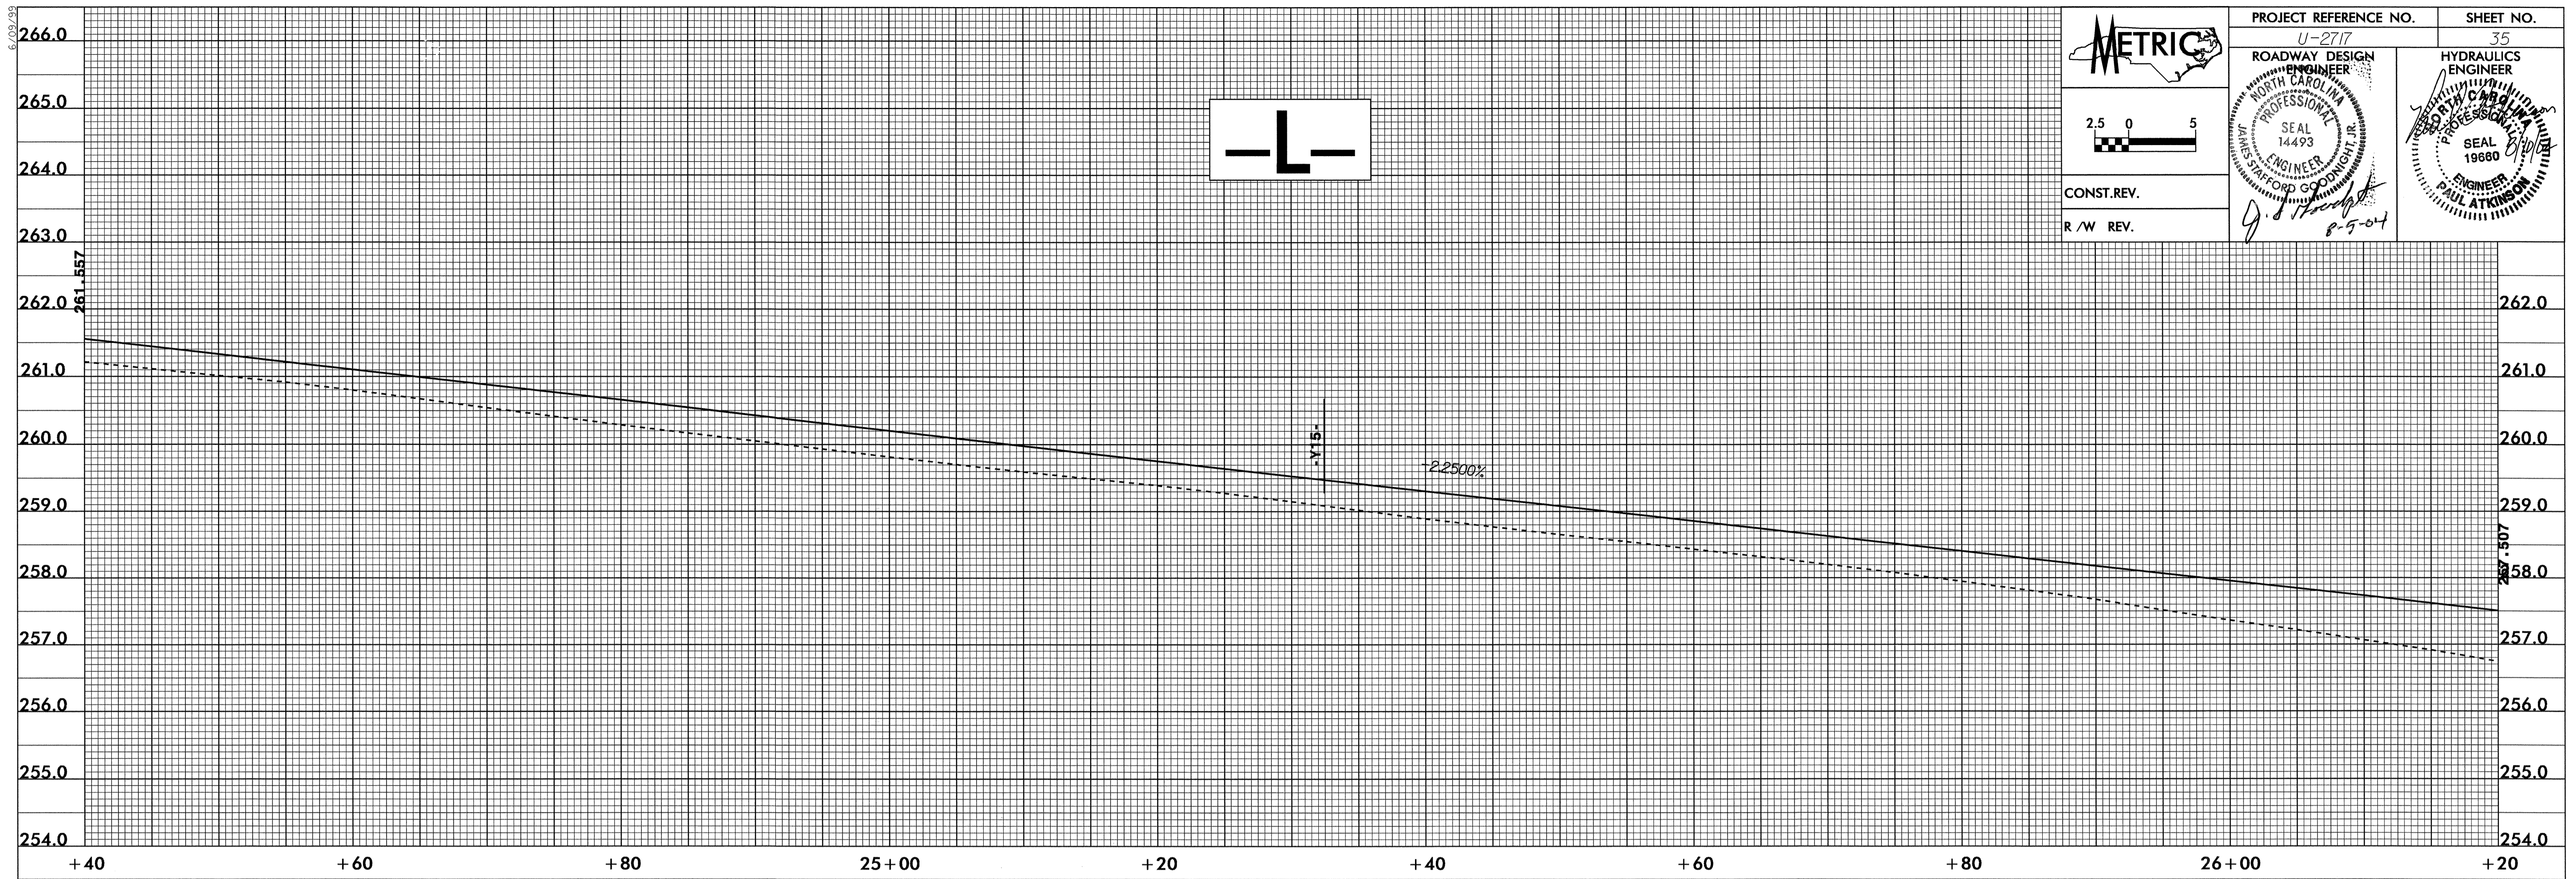


6/09/03

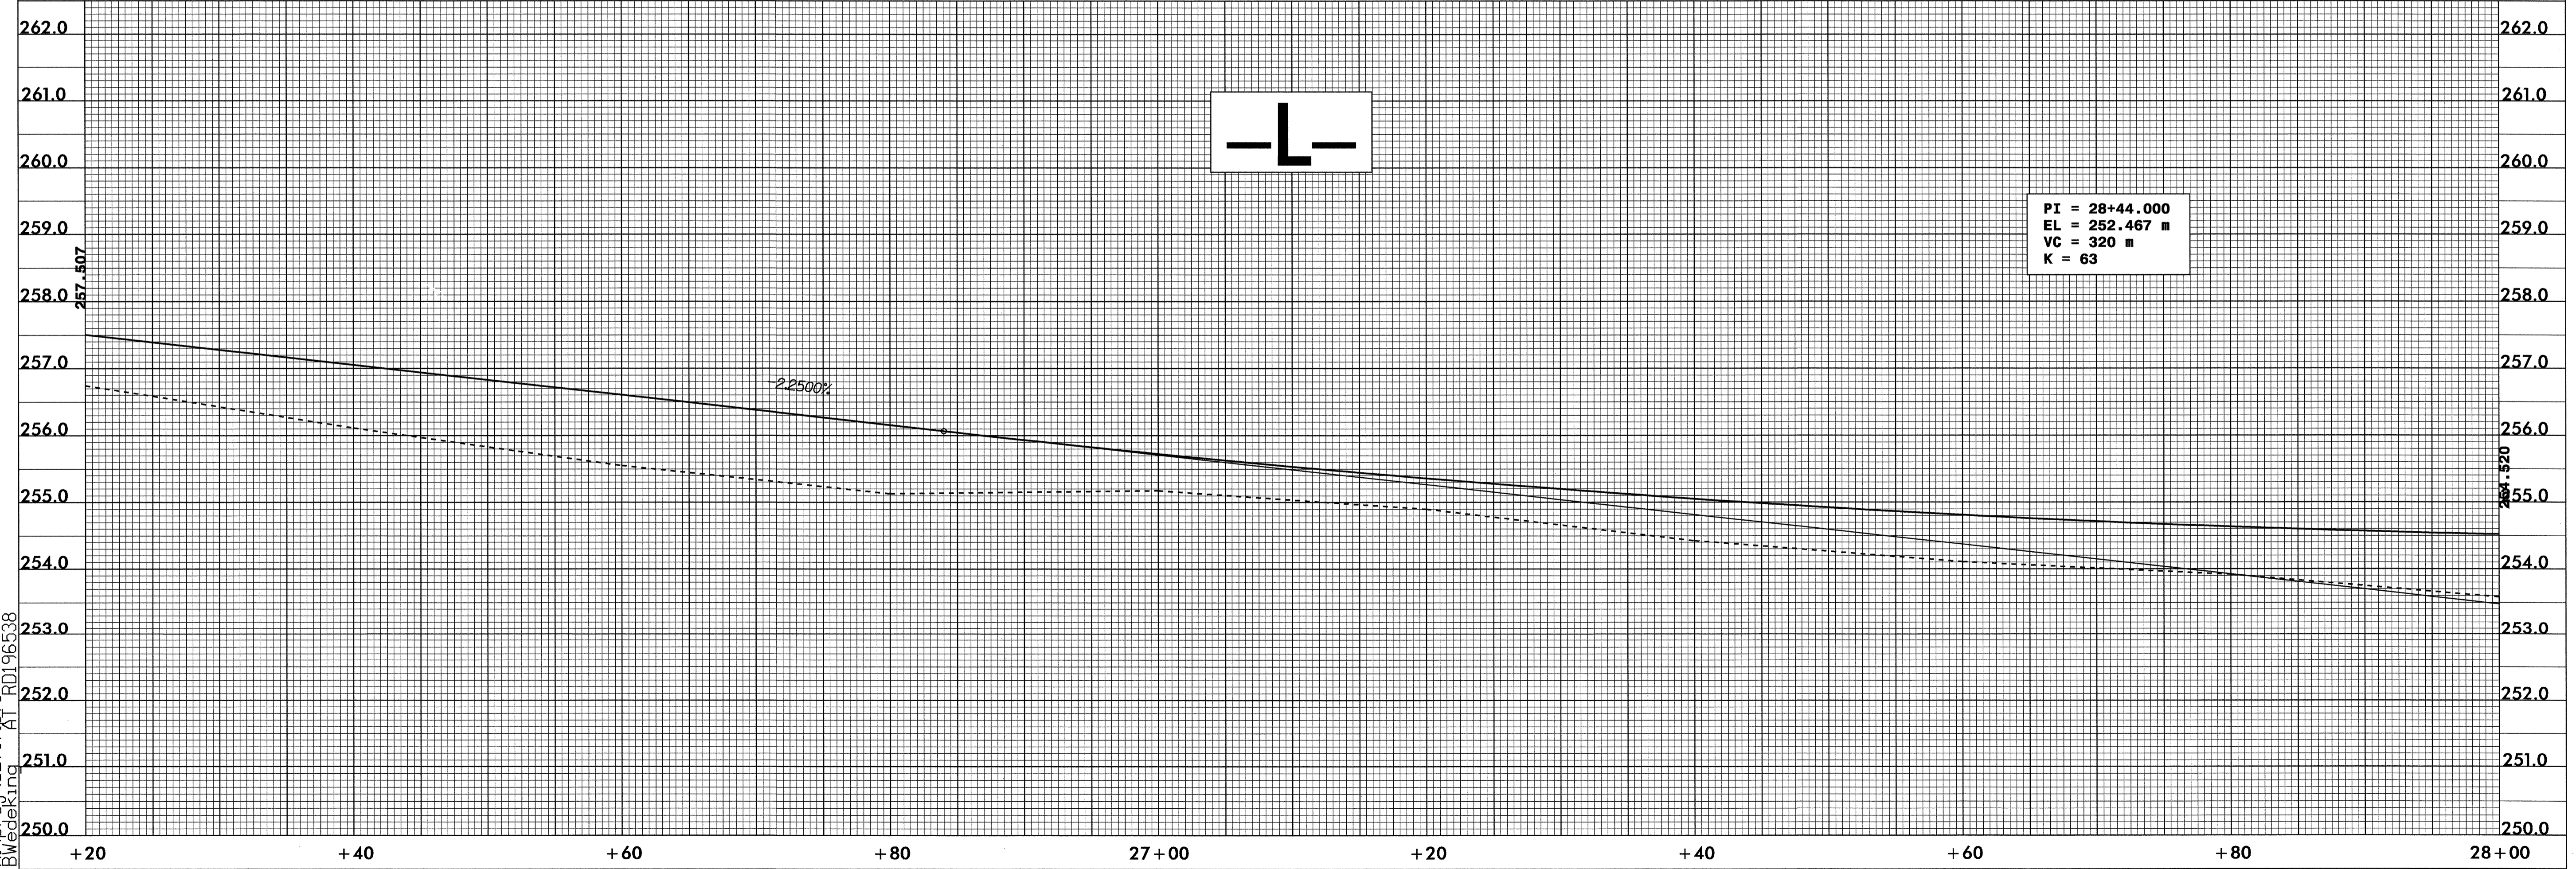

PROJECT REFERENCE NO. U-2717	SHEET NO. 35
ROADWAY DESIGN ENGINEER NORTH CAROLINA PROFESSIONAL SEAL 14493 G. J. Goodright 8-5-04	HYDRAULICS ENGINEER NORTH CAROLINA PROFESSIONAL SEAL 19680 PAUL ATKINSON
CONST. REV.	
R / W REV.	

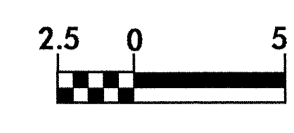

PI = 28+44.000
 EL = 252.467 m
 VC = 320 m
 K = 63

29-JUN-2004 11:57
 B:\proj\wz2717\at\RD196538
 BWedeking