




5/09/04

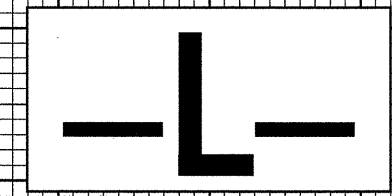


PROJECT REFERENCE NO. U-2717	SHEET NO. 34
ROADWAY DESIGN ENGINEER	HYDRAULICS ENGINEER
CONST.REV.	
R/W REV.	

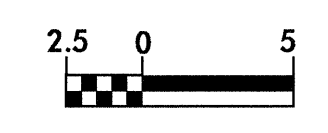

PI = 21+54.000
 EL = 265.407 m
 VC = 64 m
 K = 57

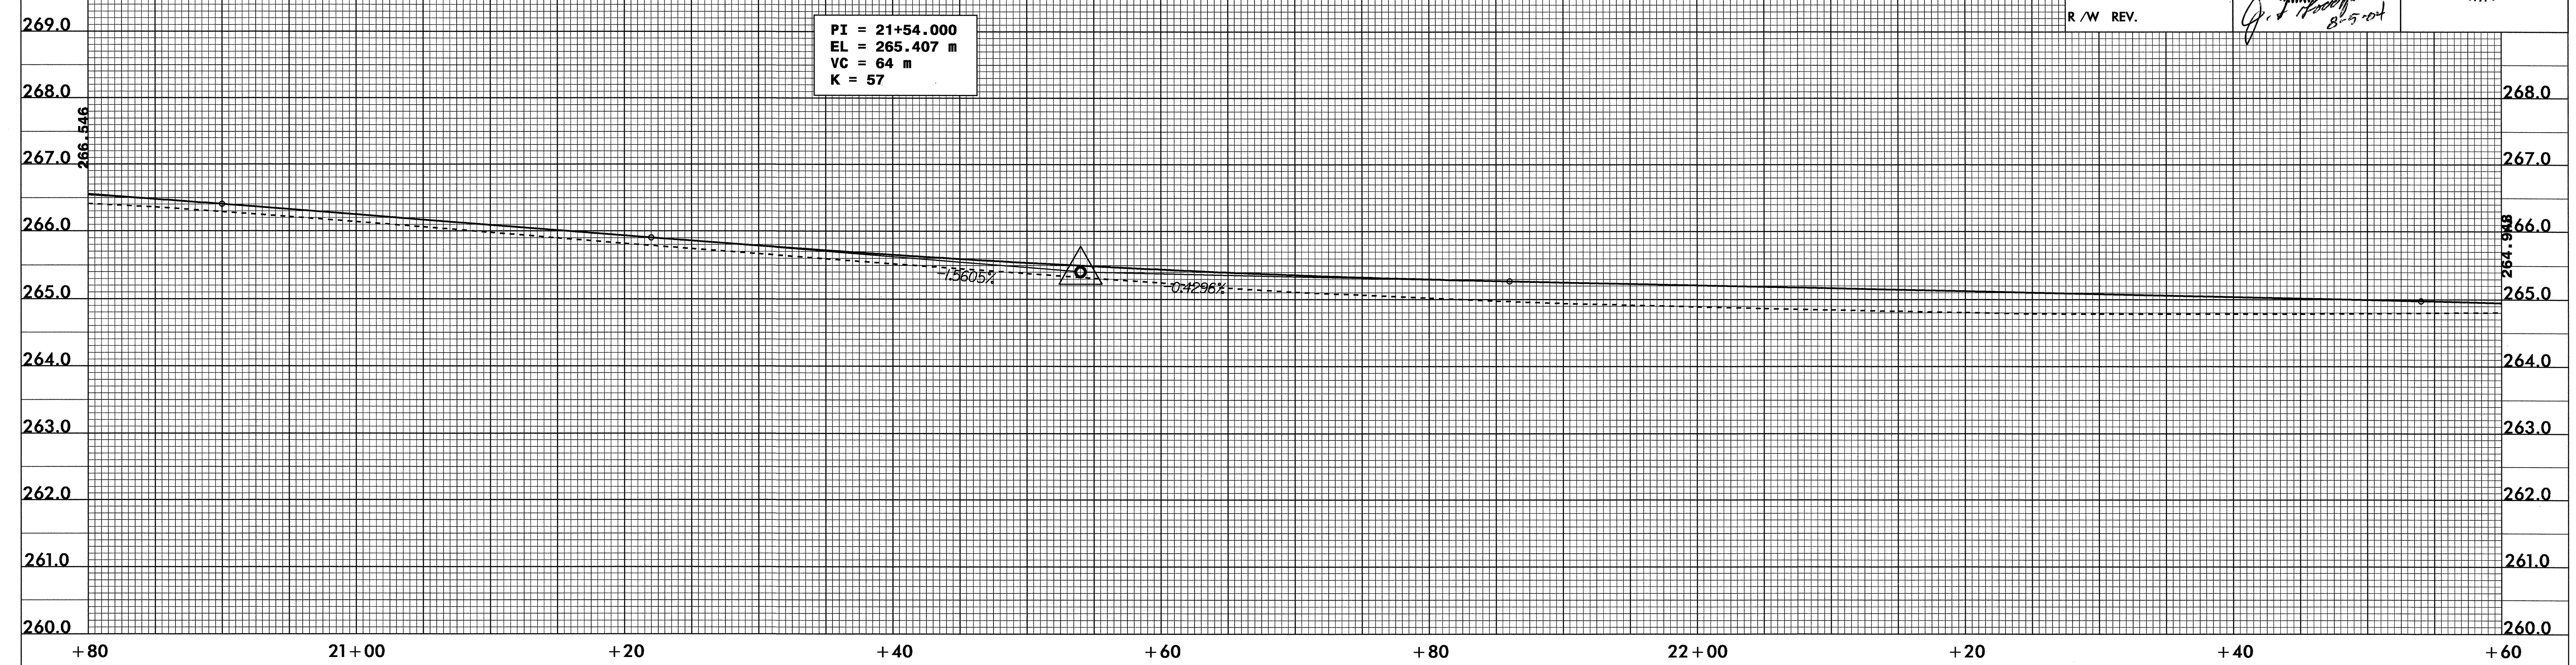

PI = 22+96.000
 EL = 264.797 m
 VC = 84 m
 K = 46

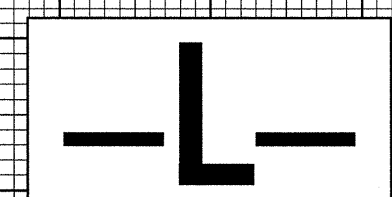

29-JUN-2004 11:58
 B:\proj\04\02717\01_BWedeking\RD196538