

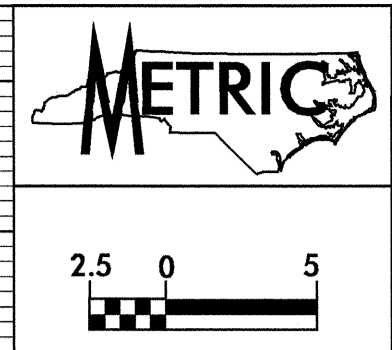


6/09/04

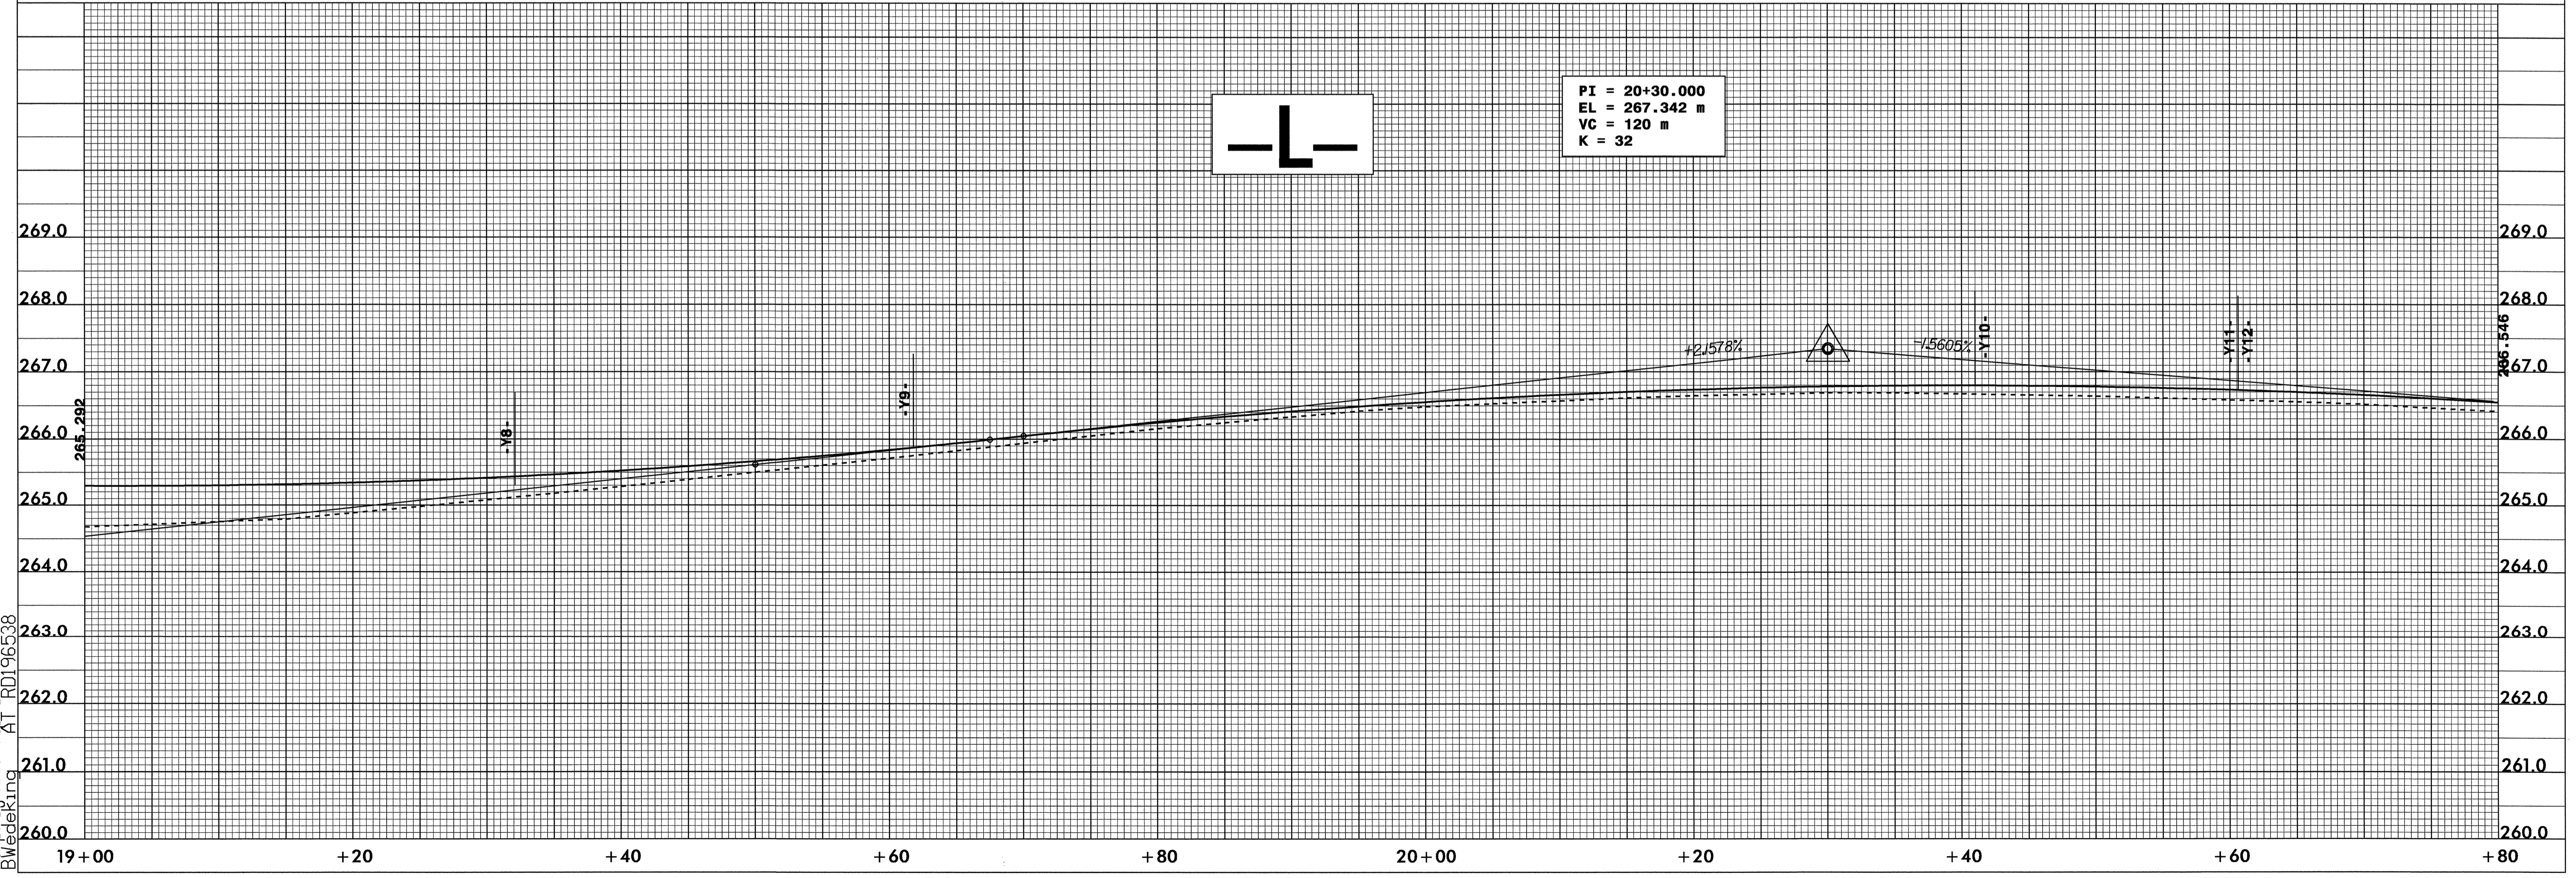

PROJECT REFERENCE NO. U-2717	SHEET NO. 33
ROADWAY DESIGN NORTH CAROLINA PROFESSIONAL SEAL 14493 STEFFORD GOODING ENGINEER	HYDRAULICS ENGINEER NORTH CAROLINA PROFESSIONAL SEAL 19860 PAUL ATKINSON ENGINEER
CONST. REV.	
R/W REV.	

*J. J. Wood* 8-5-04

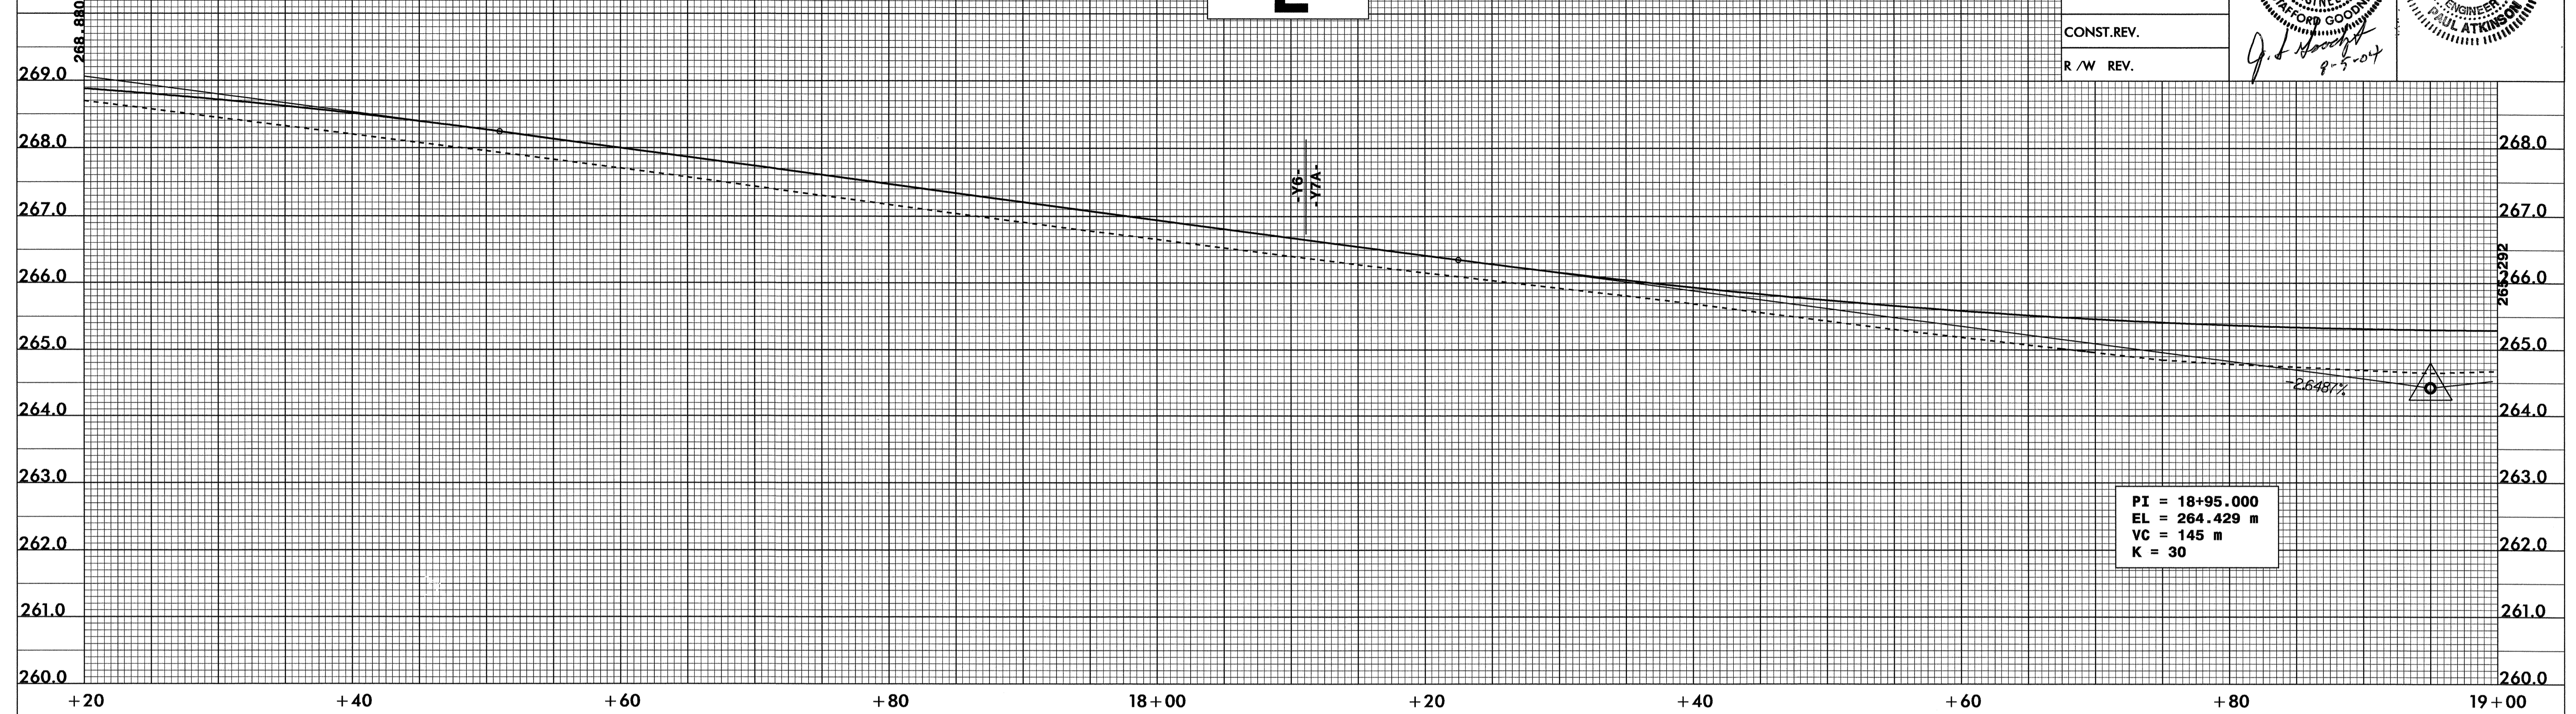

29-JUN-2004 11:58  
R:\pro\112717\cf1  
BWedeking R0196538