


 2.5 0 5	PROJECT REFERENCE NO.	SHEET NO.
	U-2717	24
CONST. REV. R/W REV.	R/W SHEET NO.	
	ROADWAY DESIGN ENGINEER	HYDRAULICS ENGINEER
		

FOR -Y11- PROFILE SEE SHEET 46

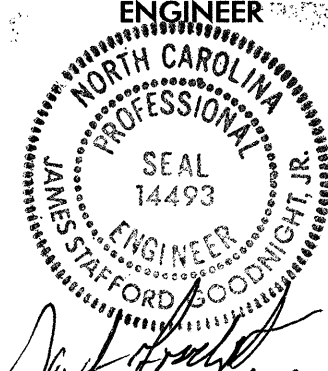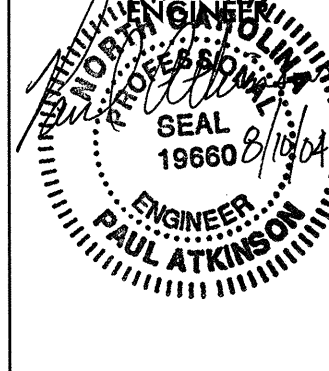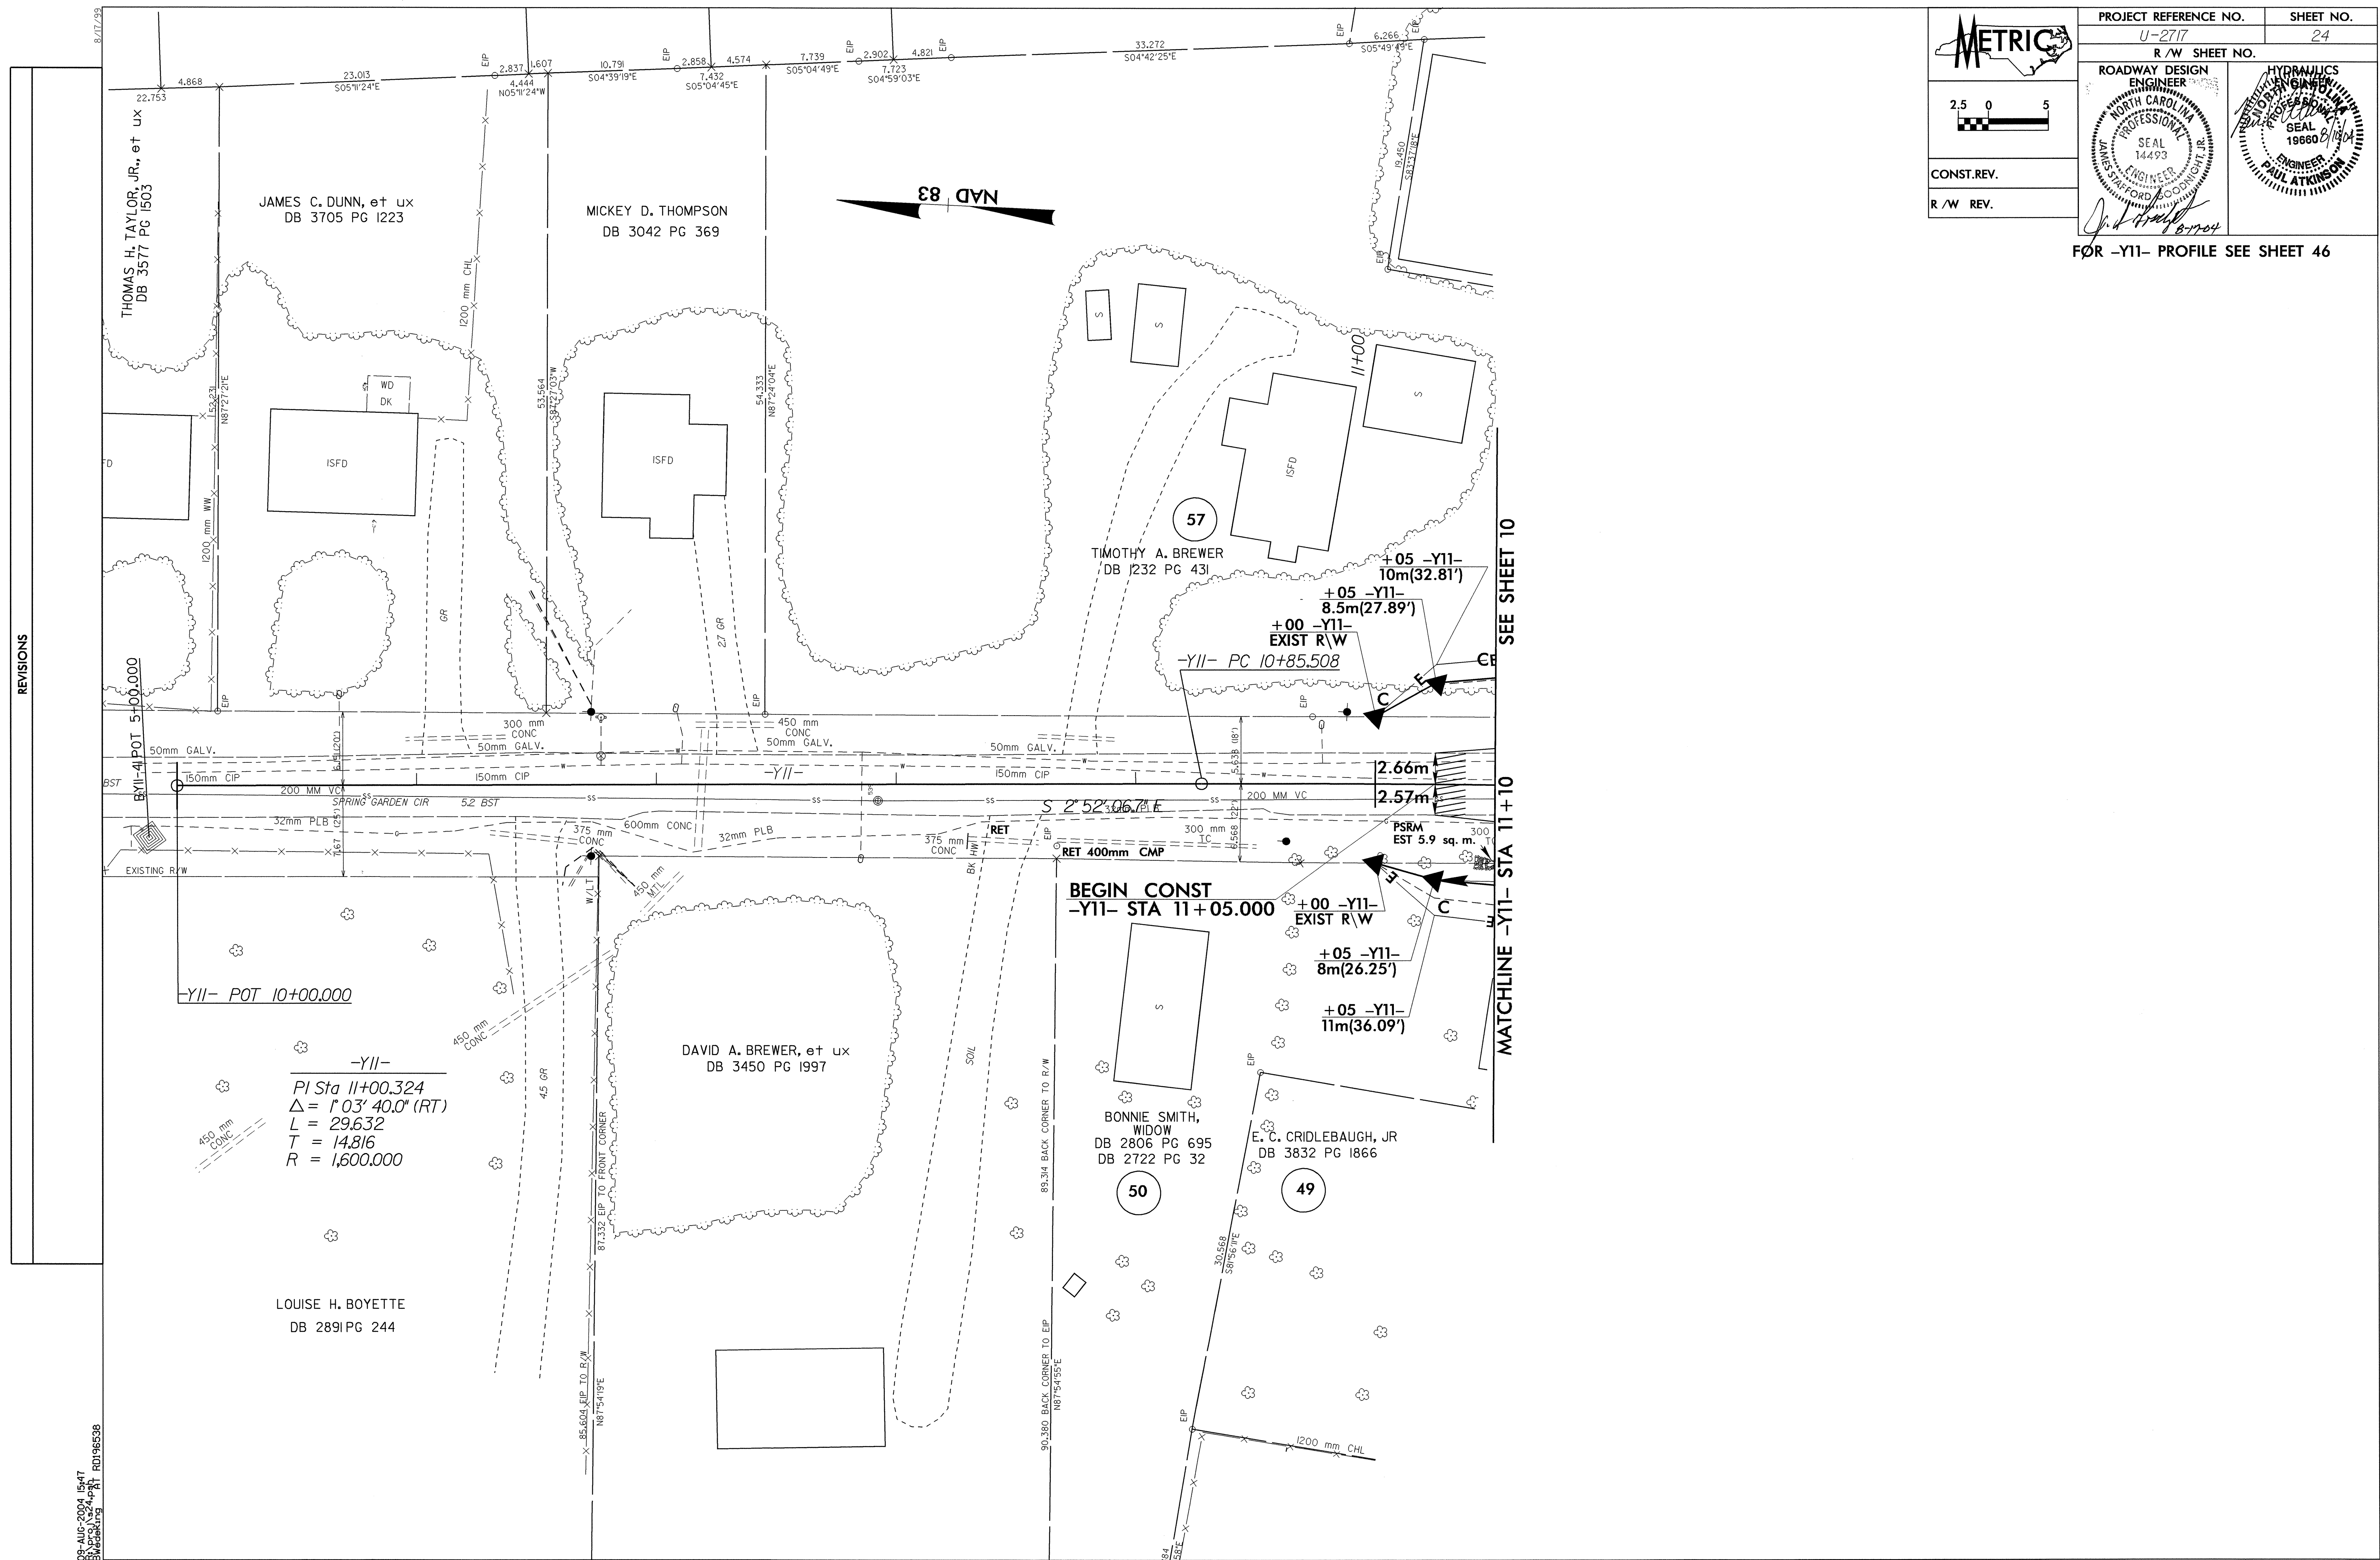

08-AUG-2004 15:47
 B:\Projects\1196538\RD\1196538