



8/17/04

-Y21-
 PI Sta 10+76.856
 $\Delta = 17^\circ 03.7' (RT)$
 $L = 17.933$
 $T = 8.967$
 $R = 800.000$
 FOR -Y21- PROFILE SEE SHEET 50

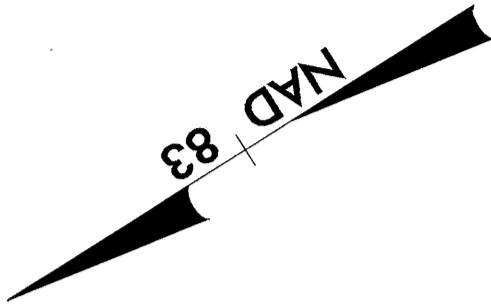

	PROJECT REFERENCE NO.	SHEET NO.
	U-2717	20A
	R / W SHEET NO.	
	ROADWAY DESIGN ENGINEER	
CONST.REV.		
R / W REV.		

REVISIONS

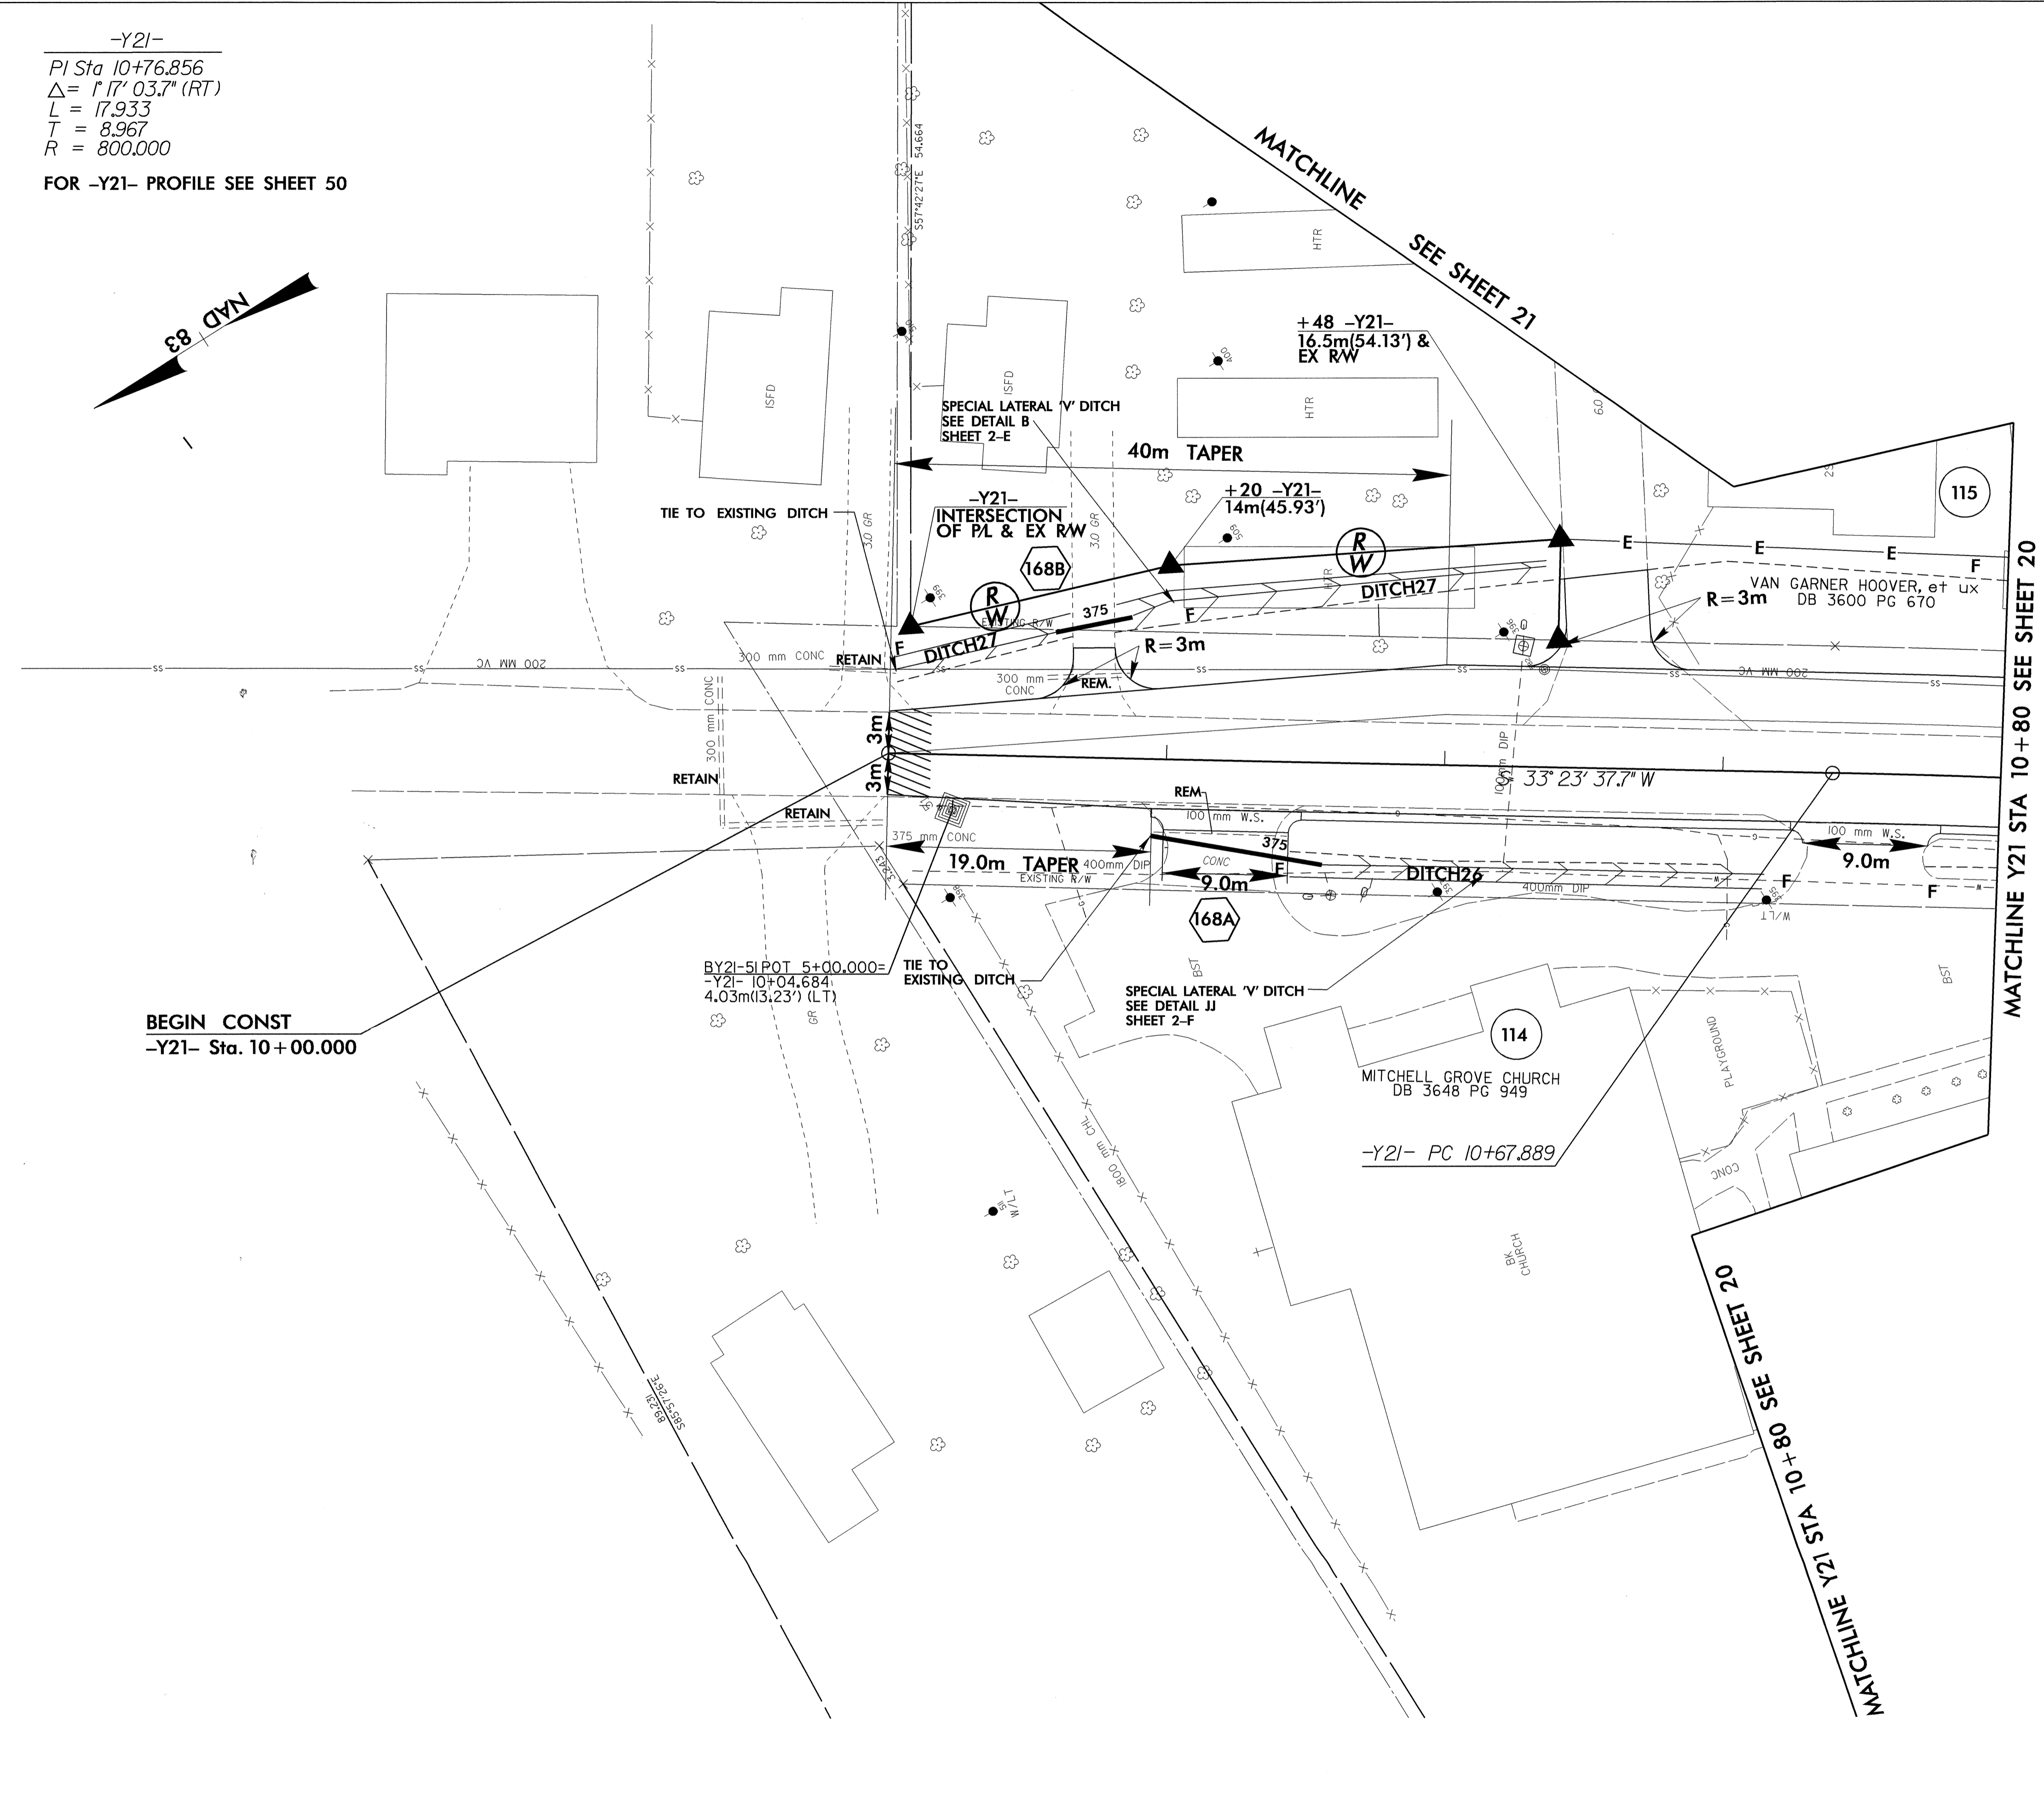

CS-AUS-2004 1549
 8/17/04 10:20:23 AM
 BWedeking RT RD196538