


	PROJECT REFERENCE NO.	SHEET NO.
	U-2717	14
	R/W SHEET NO.	
	ROADWAY DESIGN	HYDRAULICS ENGINEER
CONST. REV.		
R/W REV.		

FOR -L- PROFILE SEE SHEETS 35 AND 36
FOR -Y17- PROFILE SEE SHEET 48

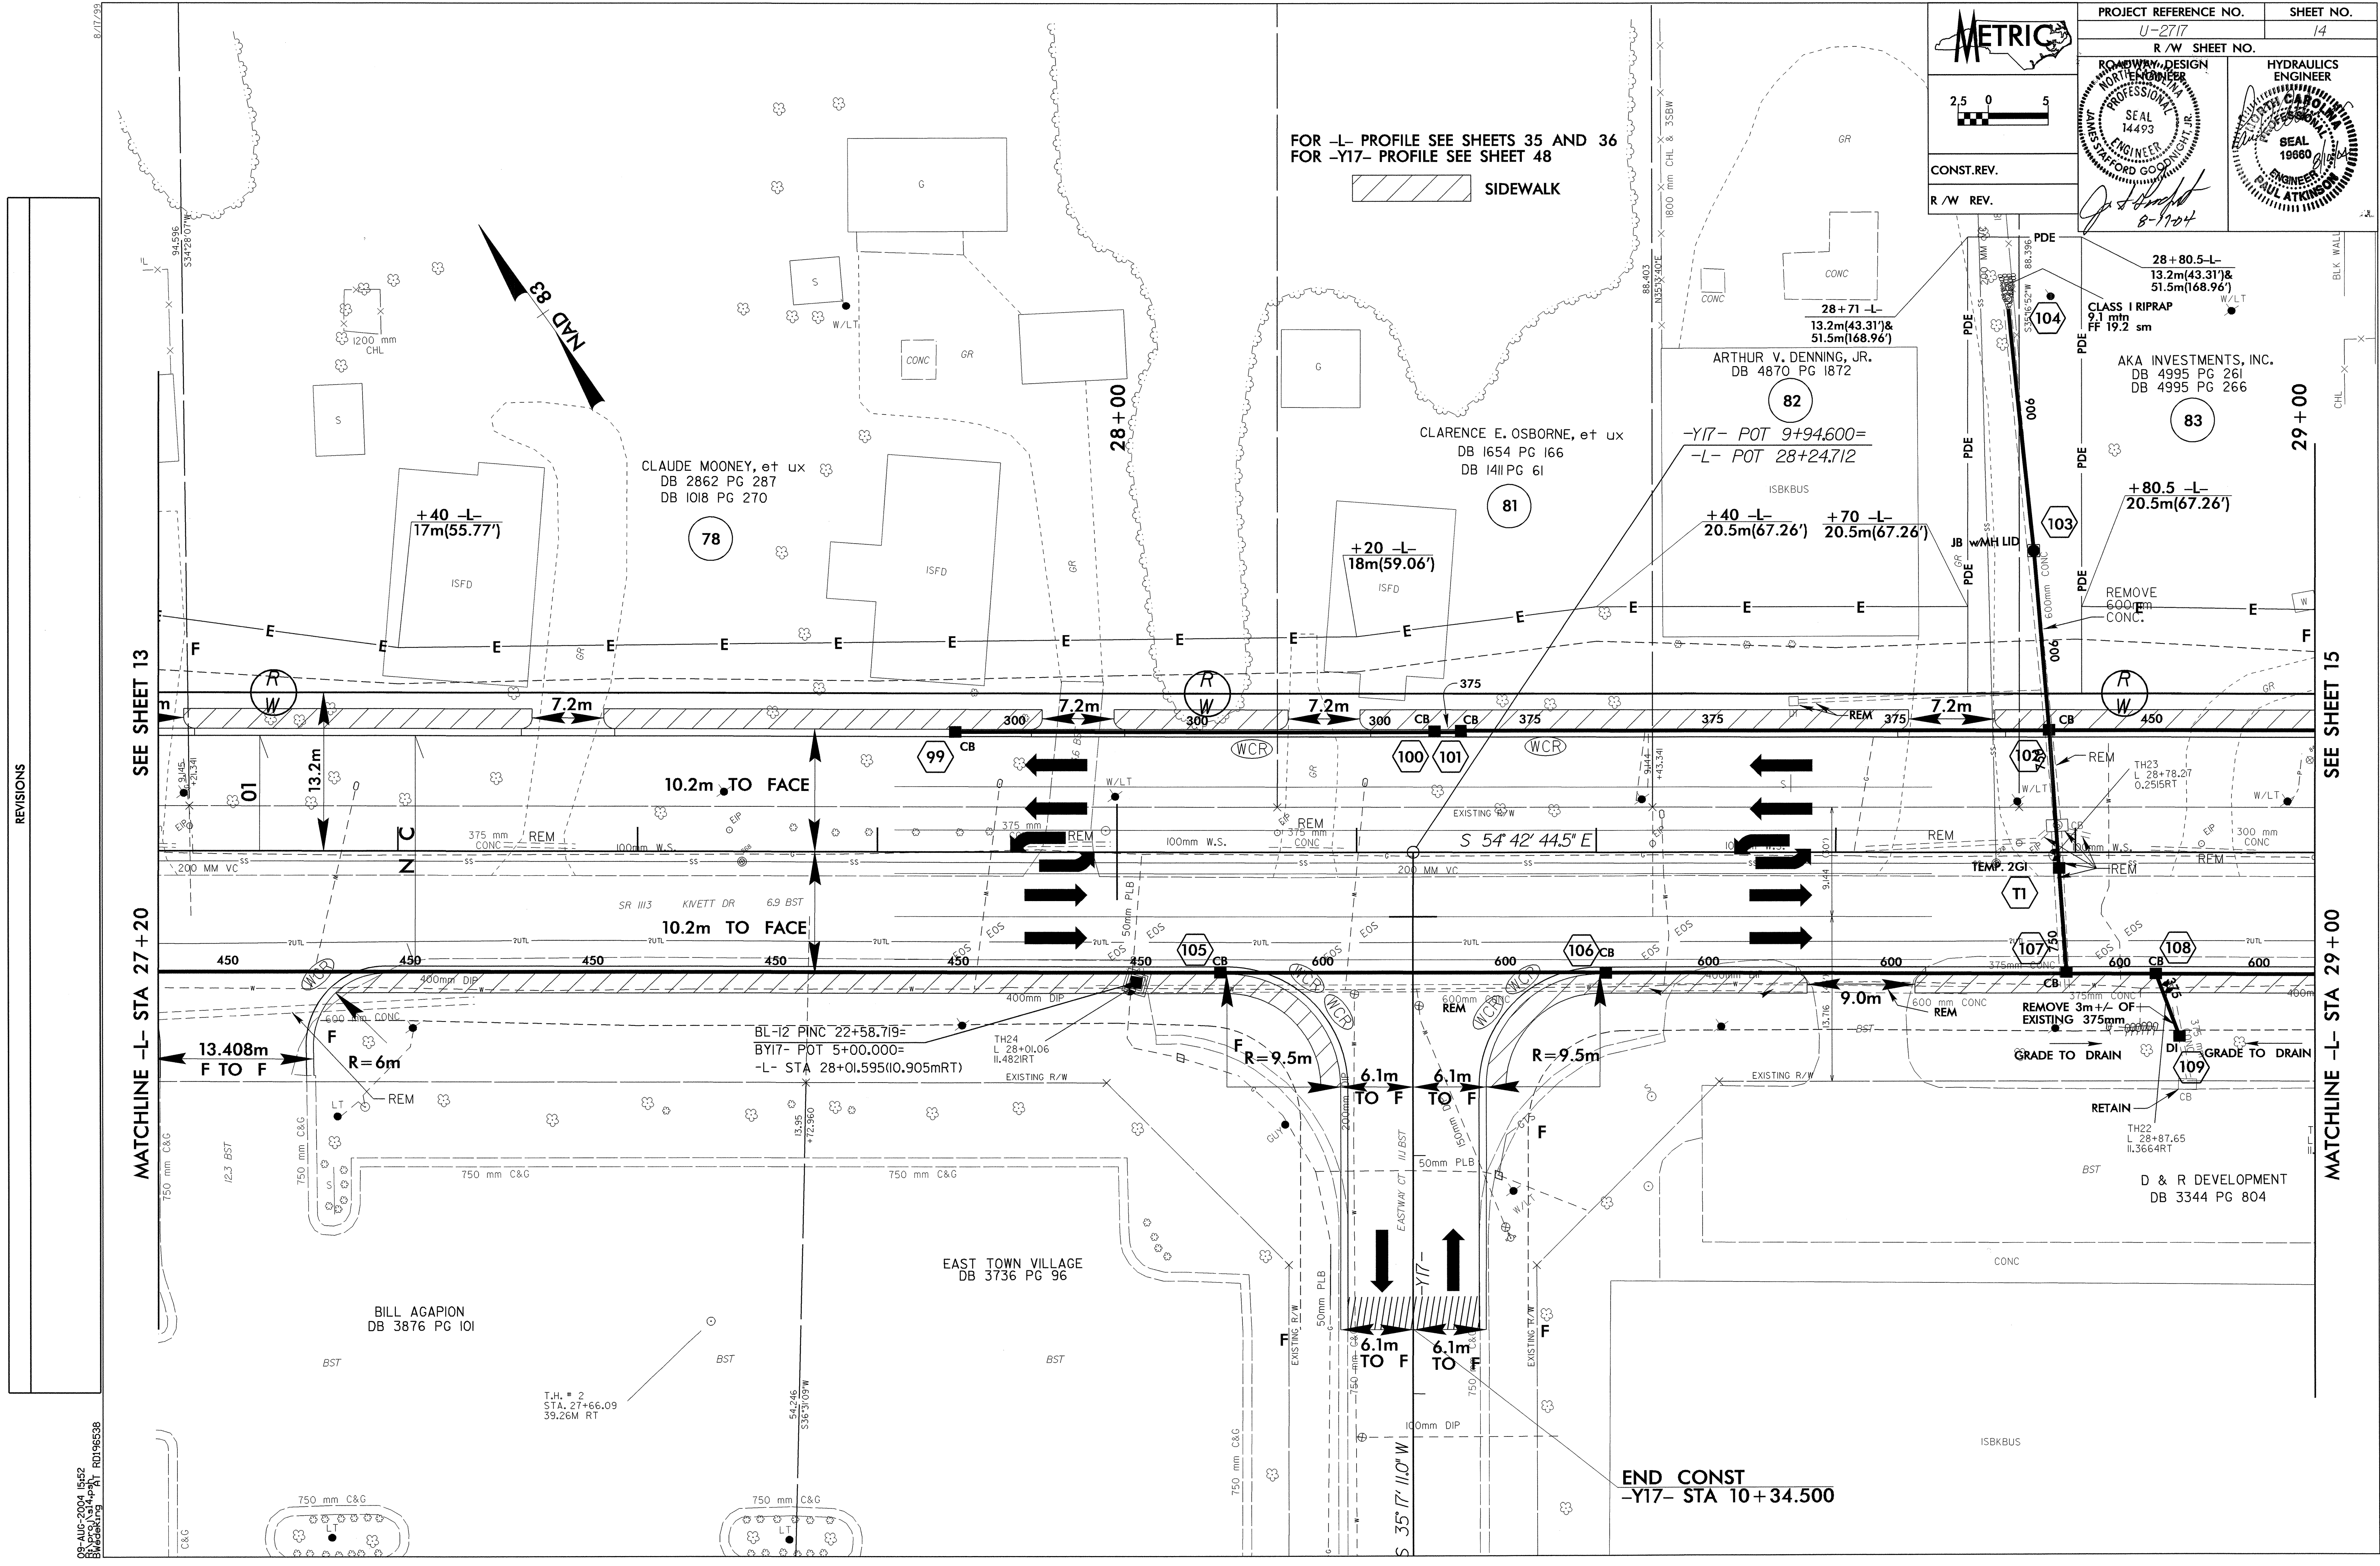

REVISIONS

SEE SHEET 13

MATCHLINE -L- STA 27+20

SEE SHEET 15

MATCHLINE -L- STA 29+00

END CONST
-Y17- STA 10+34.500

09-AUG-2004 15:52
B:\2004\14493\14493.dwg
R01:56538