


REVISIONS

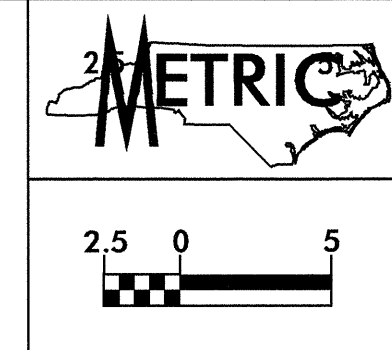

CONST. REV. R/W REV.

R=6m

PROJECT REFERENCE NO.	SHEET NO.
U-2717	12
R/W SHEET NO.	
ROADWAY DESIGN	HYDRAULICS
ENGINEER	ENGINEER
NORTH CAROLINA PROFESSIONAL SEAL 14493	NORTH CAROLINA PROFESSIONAL SEAL 19660
JAMES T. FORD	PAUL ATKINSON
8-17-04	

2004 ADT	2025 ADT	9219 SCIENTIFIC RD.
17,819	31,162	18,246
31,162		31,704

FOR -L- PROFILE SEE SHEETS 34 AND 35
 FOR -Y14- PROFILE SEE SHEET 47
 FOR -Y15- PROFILE SEE SHEET 48
 FOR -Y16- PROFILE SEE SHEET 48

8/17/04 10:52 AM RD196538