


8/17/04
NAD 83

FOR -L- PROFILE SEE SHEET 34
FOR -Y13- PROFILE SEE SHEET 47

METRIC

CONST. REV.
R/W REV.

PROJECT REFERENCE NO. U-2717	SHEET NO. 11
R/W SHEET NO.	
ROADWAY DESIGN ENGINEER NORTH CAROLINA PROFESSIONAL SEAL JAMES STAFFORD GODDARD 14493	HYDRAULICS ENGINEER NORTH CAROLINA PROFESSIONAL SEAL PAUL ATKINSON 19660

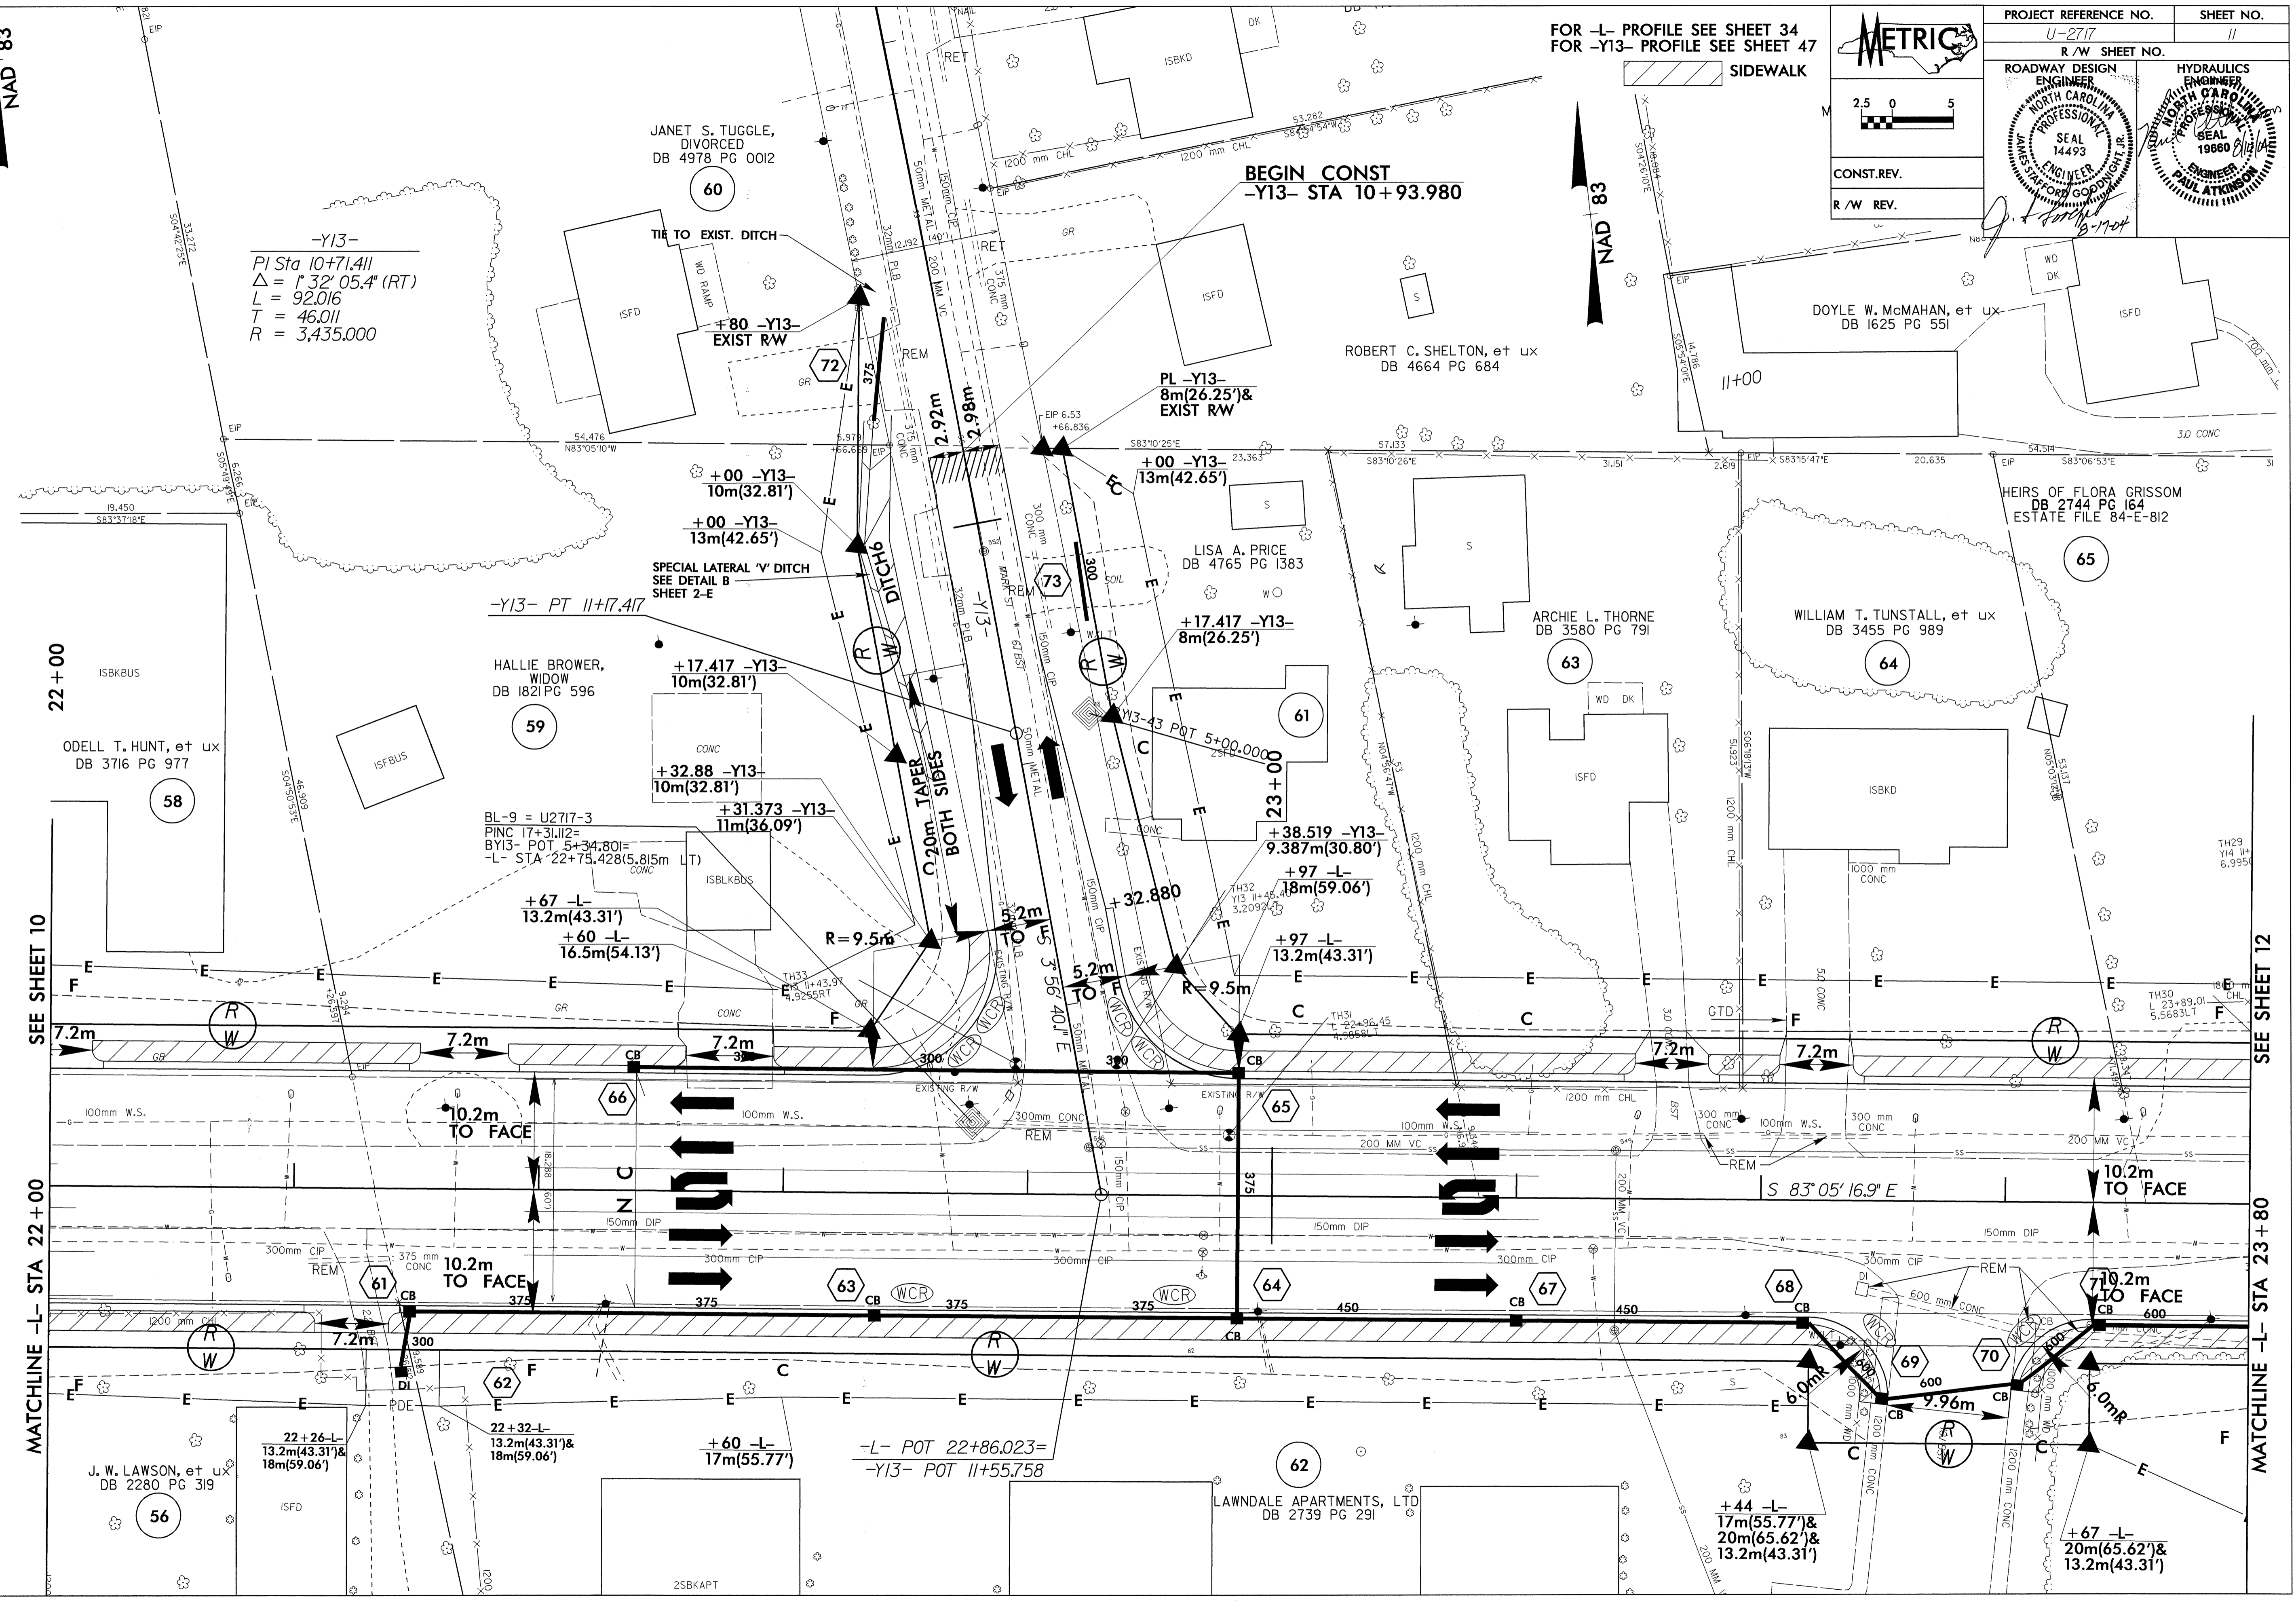

REVISIONS

SEE SHEET 10

MATCHLINE -L- STA 22+00

SEE SHEET 12

MATCHLINE -L- STA 23+80

8/17/04
J. W. Lawson, et ux
DB 2280 PG 319